


Farris Associates Ltd.


Notes
 All dimensions to be checked on site.
 For drawing scales please refer to scale blocks
 All dimensions and levels are to be checked on site prior to commencement of any works.
 The contractor is to locate all existing services which may be affected by the works and where necessary maintain temporary diversions and protect such existing services.
 THIS DRAWING IS THE COPYRIGHT OF FARRIS ASSOCIATES LTD AND MUST NOT BE USED IN CONJUNCTION WITH ANY OTHER PROJECT IN WHOLE OR IN PART WITHOUT PRIOR WRITTEN CONSENT

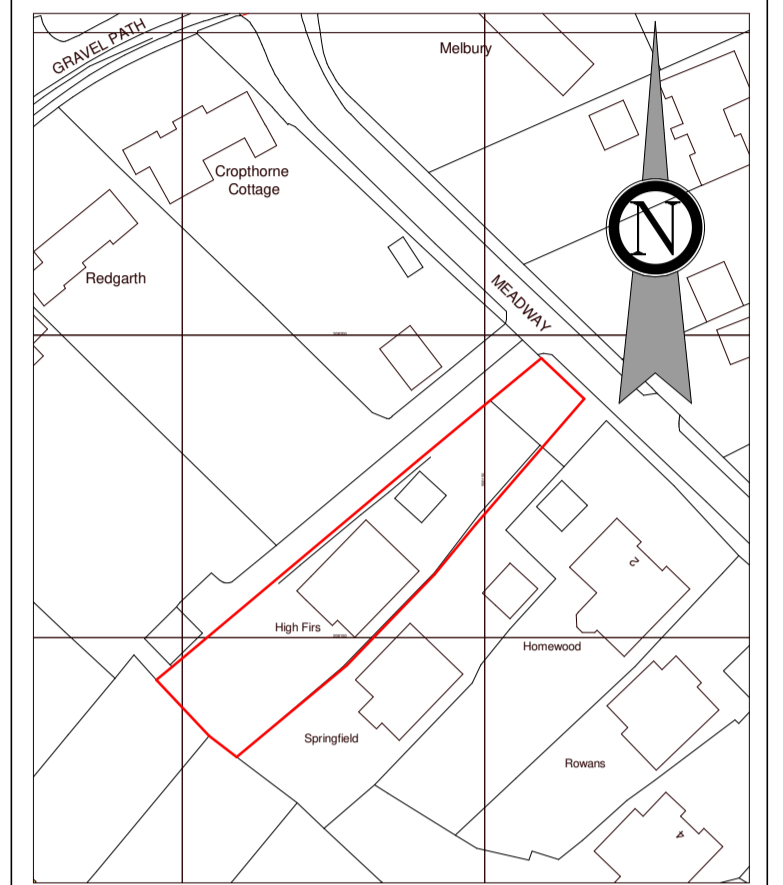


Ordnance Survey, (c) Crown Copyright 2023. All rights reserved. Licence number 100022432

Location Plan
1 : 1250


2 NE Flank Elevation
1 : 200

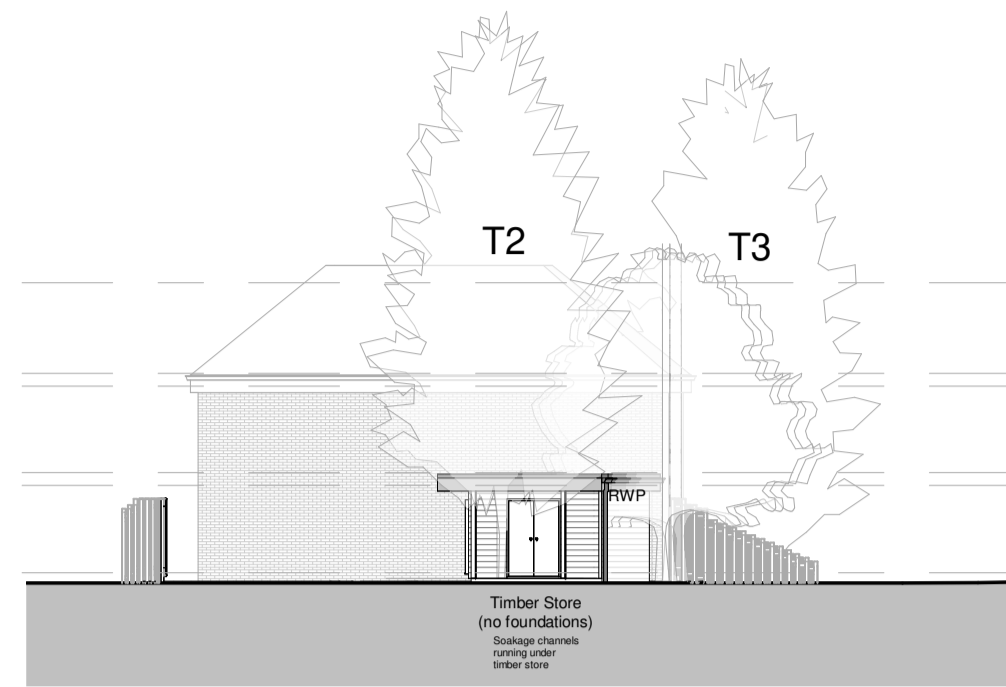


3 SE Elevation
1 : 200

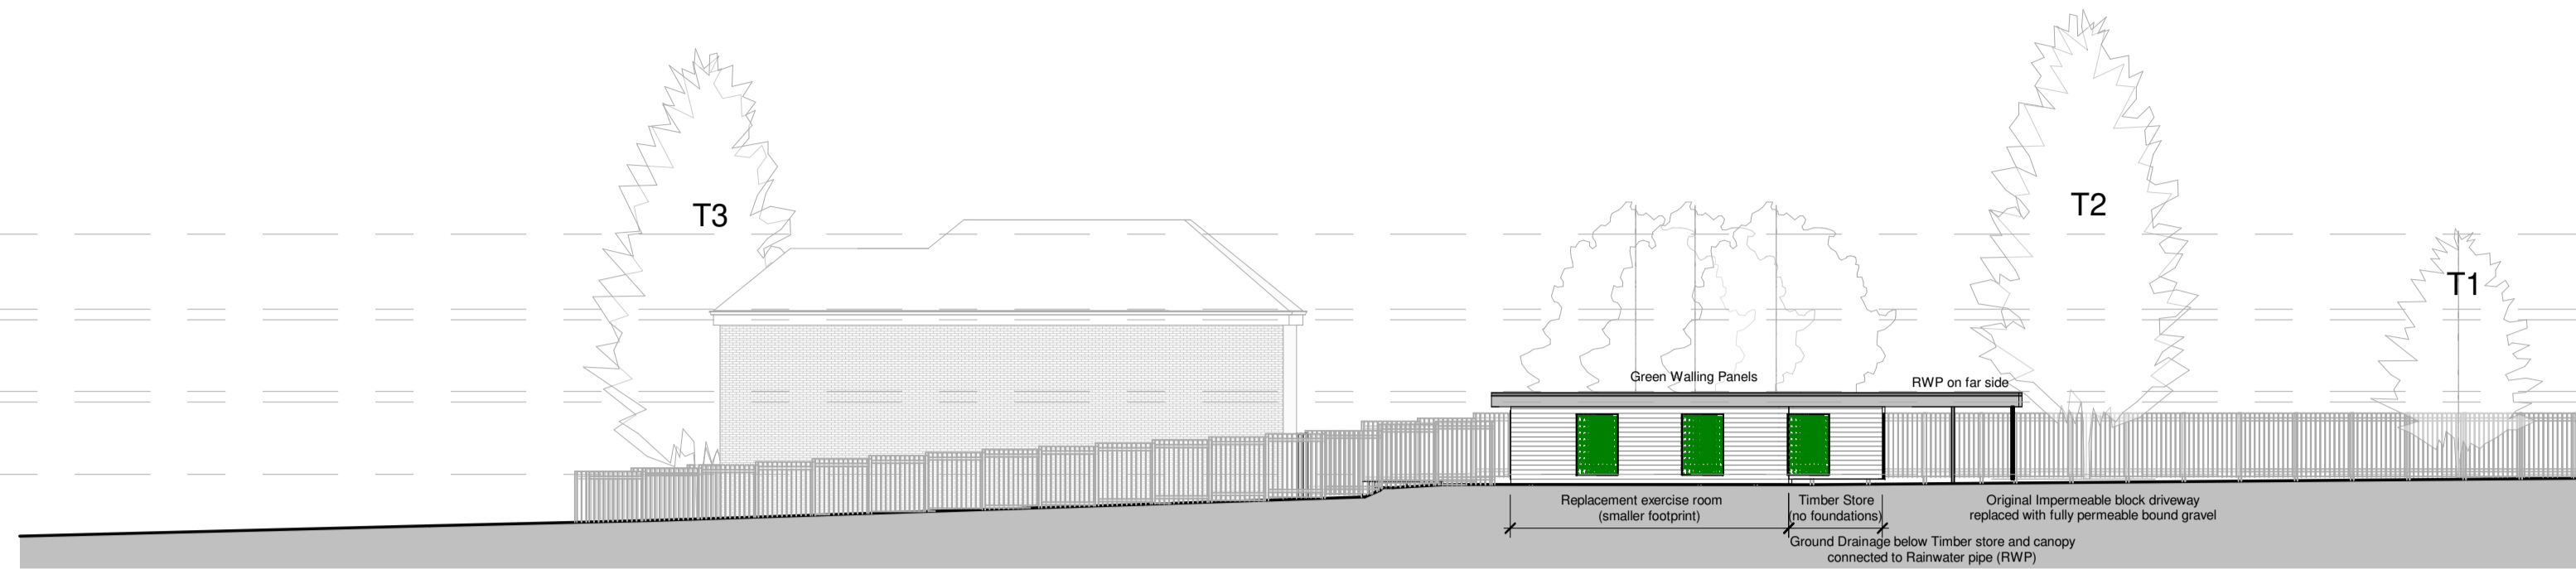


4 SW Elevation
1 : 200

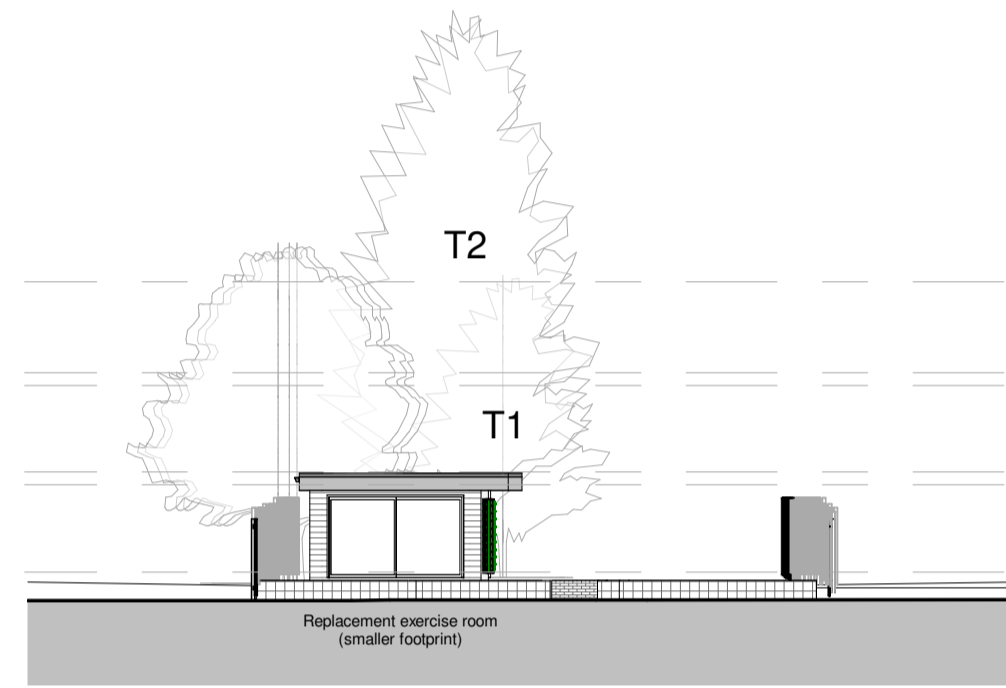


5 NW Elevation
1 : 200

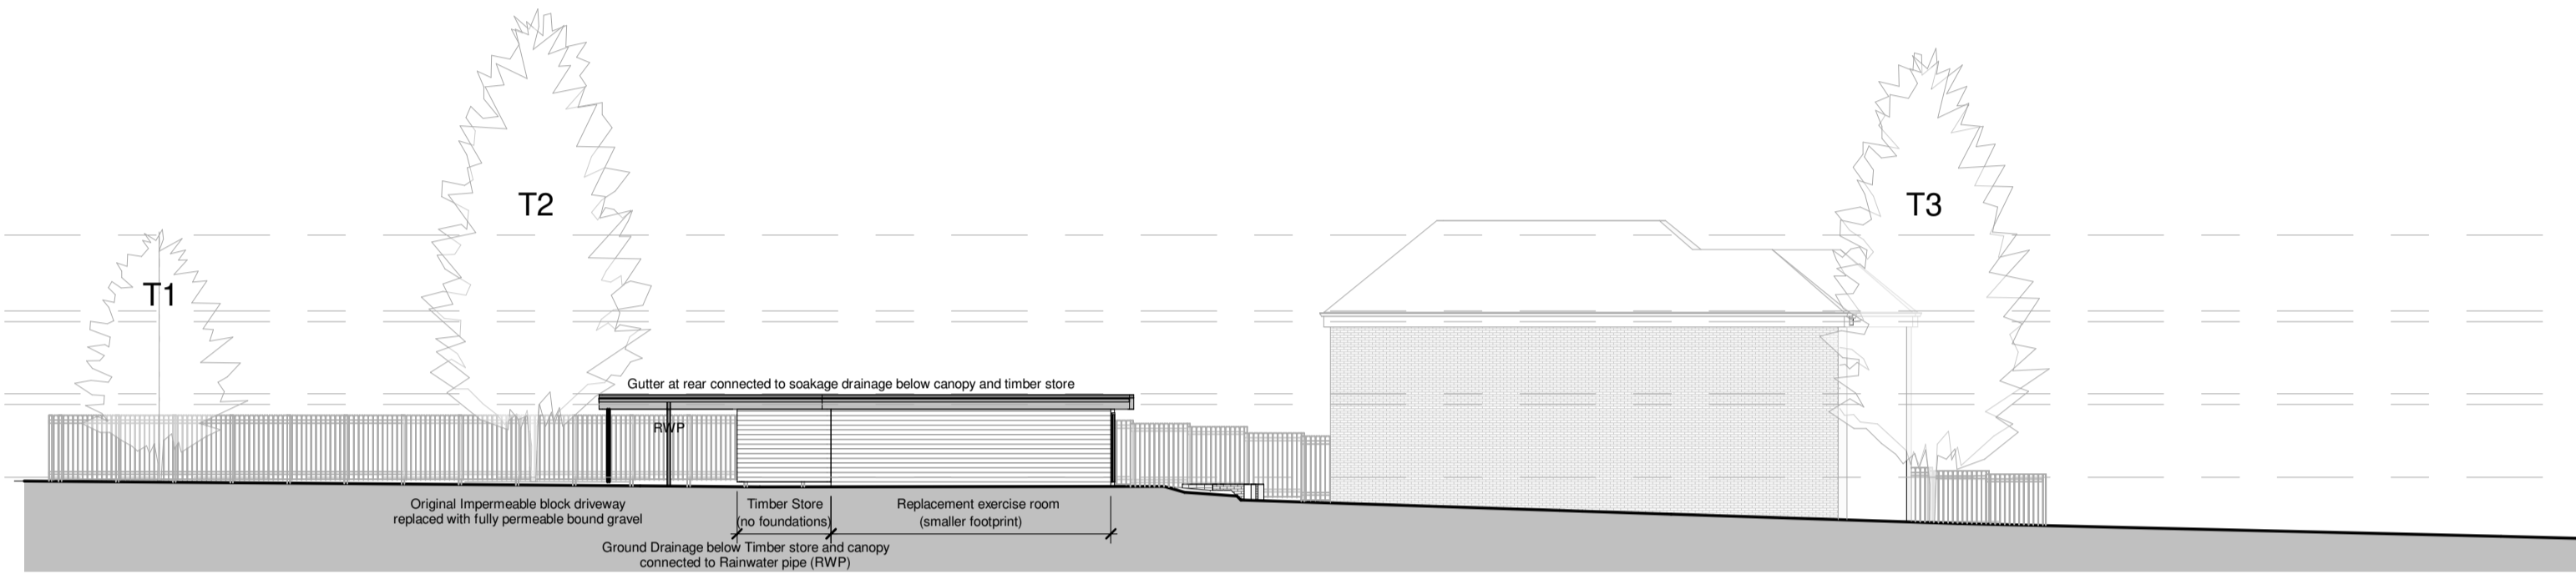

1 00 Ground FFL
1 : 200

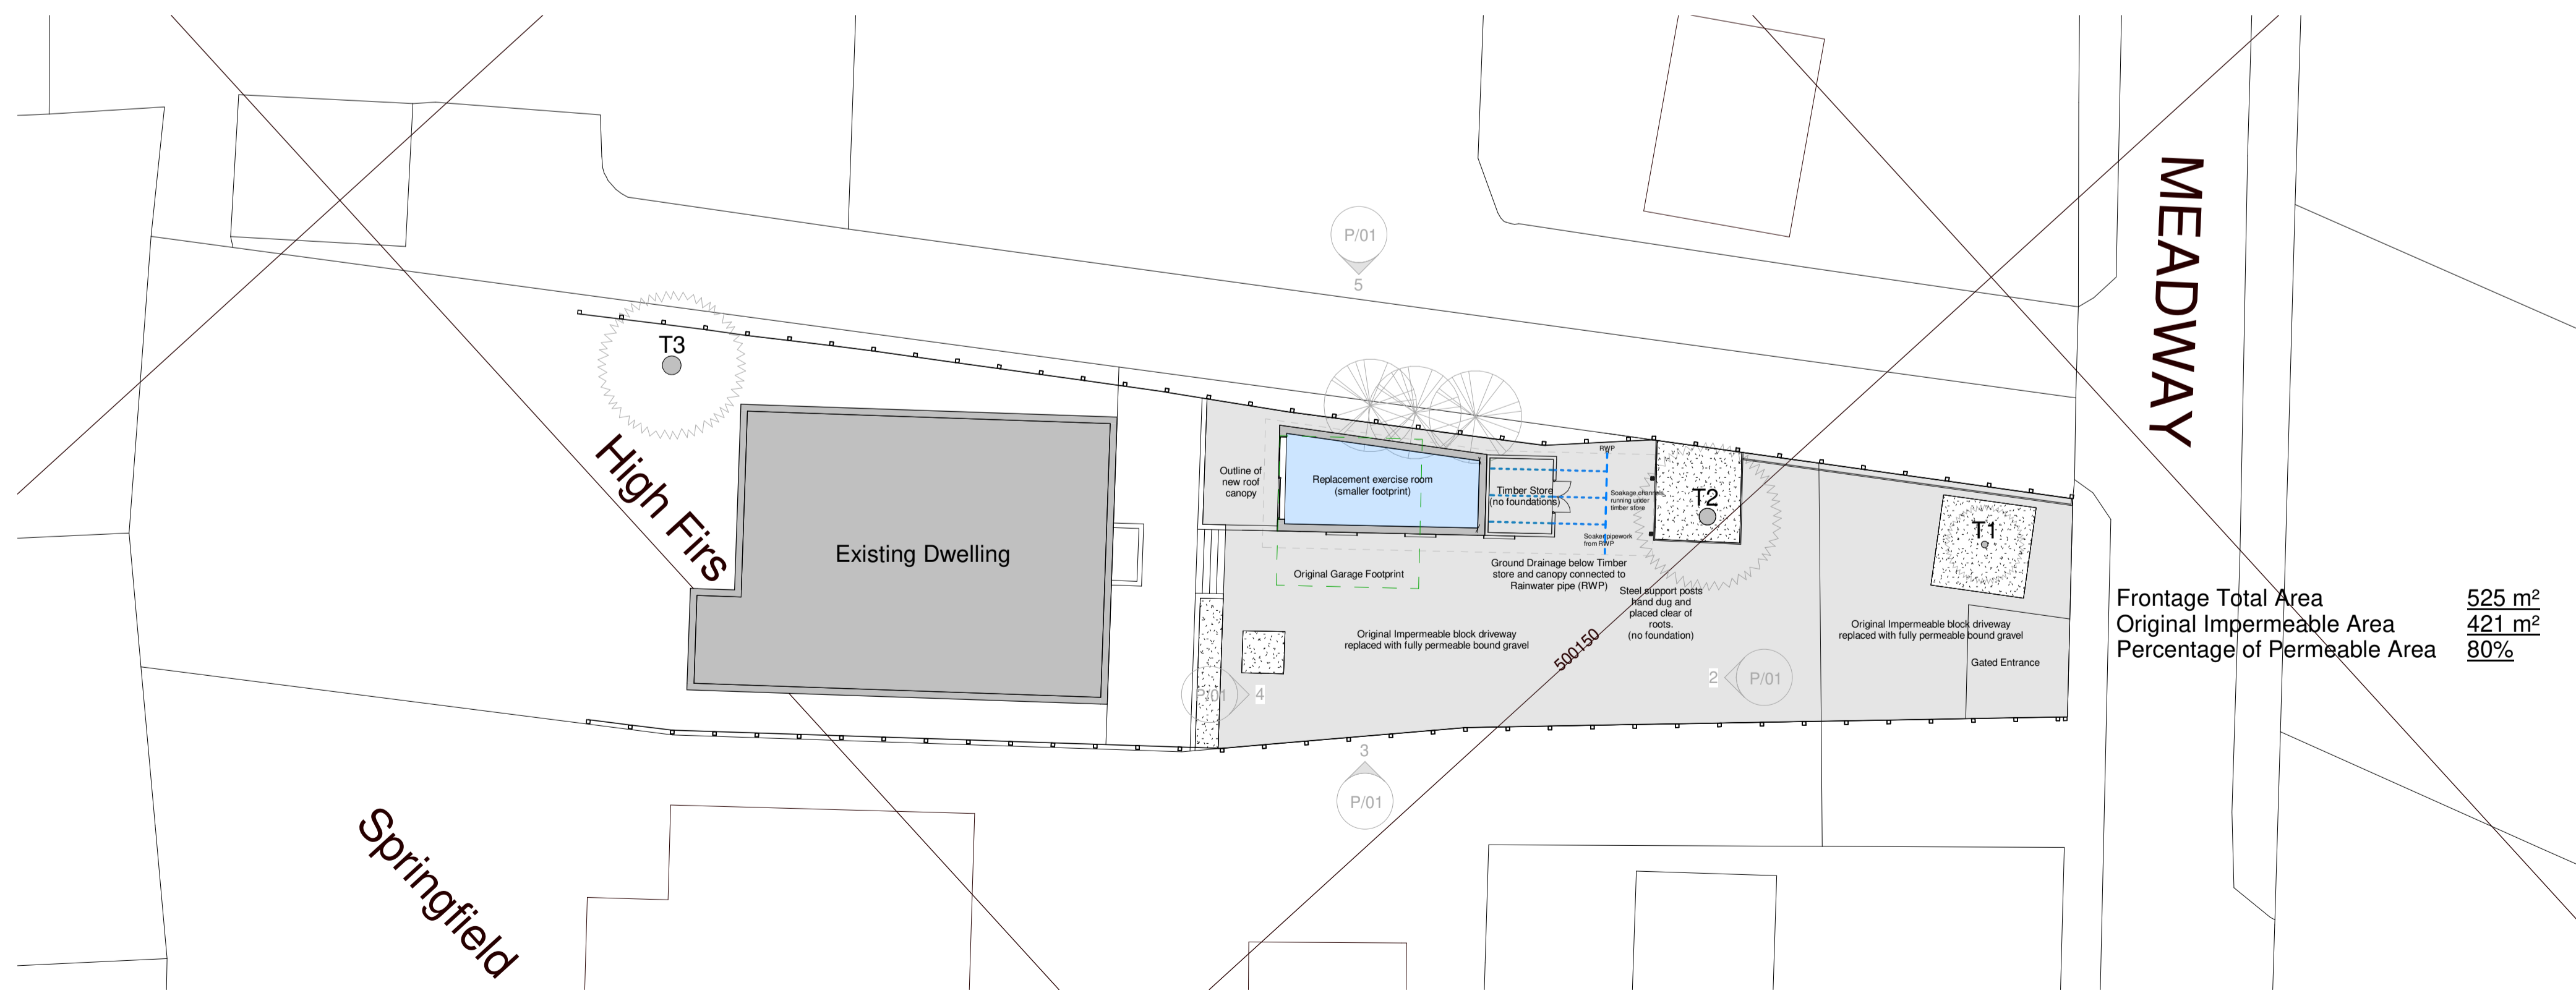

Frontage Total Area **525 m²**
 Original Impermeable Area **421 m²**
 Percentage of Permeable Area **80%**

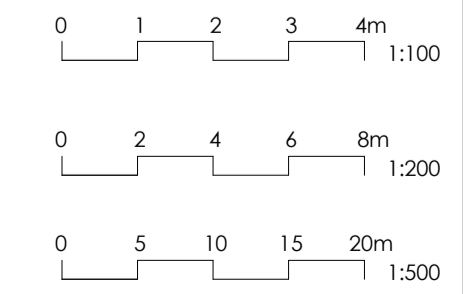

Rev	Description	Date

SITE AREA		
1,268m ²		
Farris Associates Ltd T: 01442 390098 E: info@farris.associates		
PROJECT		
High Firs, Meadowway, Berhamsted, Herts HP4 2PL		
TITLE		
Current Site		
CLIENT		
Mr and Mrs D Wade		
DRAWN BY RLF	CHECKED BY RT	DATE 01/08/22
SCALE (@ A1) As Detailed		PROJECT NUMBER 1579
DRAWING NUMBER P/01	REV B	