




Side - South West

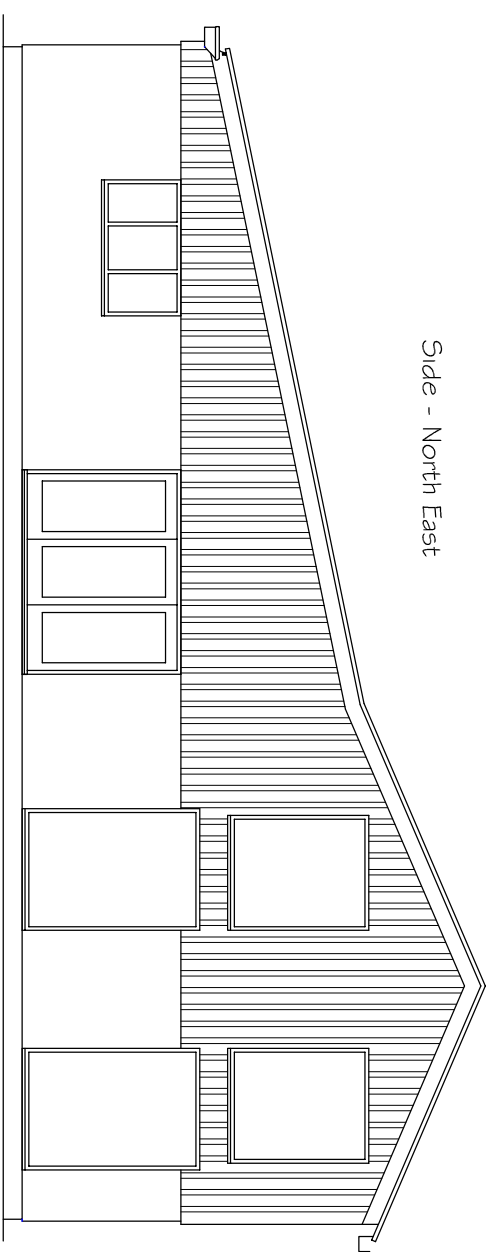

Side - North East

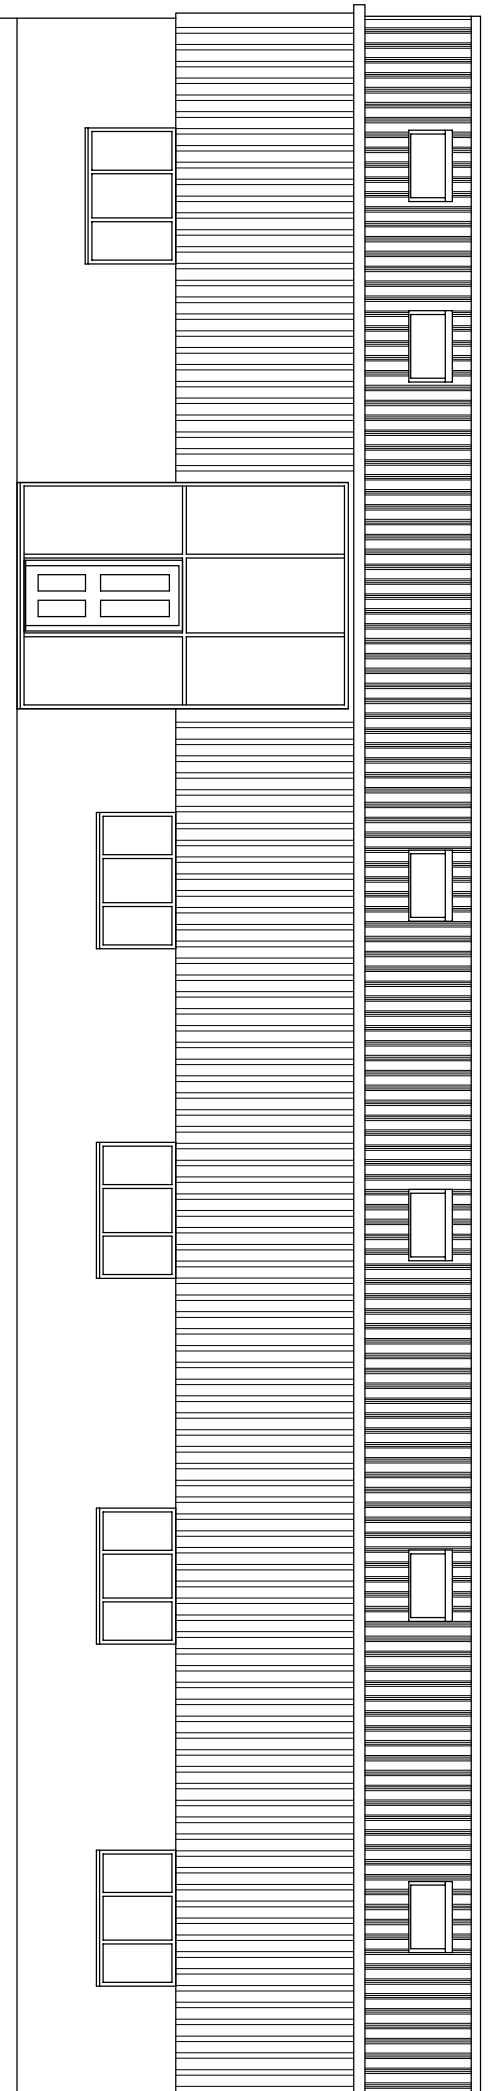

Front - South East

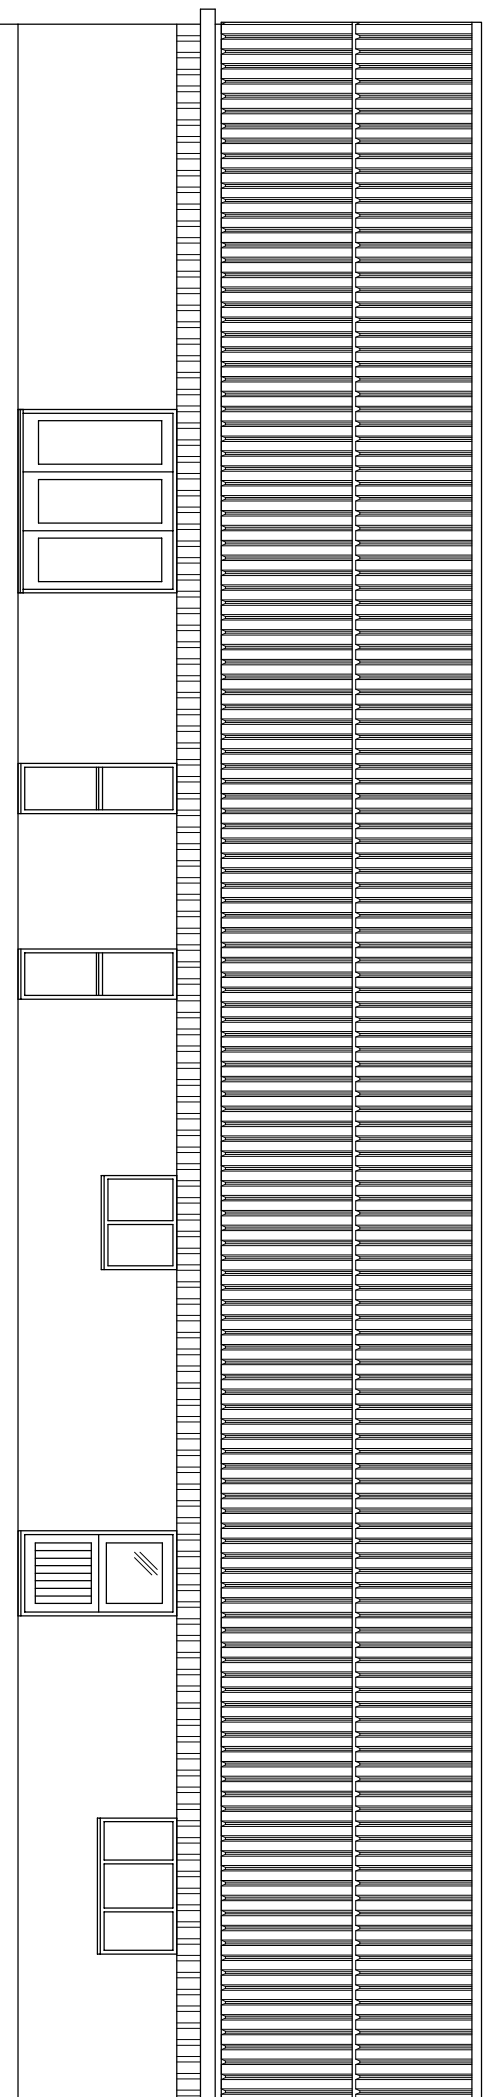

Rear - North West



DRAWING:  
EXISTING ELEVATIONS

DATE: FEB 2024  
SCALE: 1:100@A3

DRAWING REF:  
024-247-03

REVISION:  
A

PROJECT ADDRESS:  
WHISTLEDOWN BARN, PEAR TREE FARM,  
OLDFIELDS LANE, EARTHCOTT GREEN,  
BRISTOL, BS35 3TD

**J. EDWARDS ASSOCIATES LTD**  
PROPERTY SURVEYORS & CONSULTANTS  
TEL. 07973 757579