


# EXISTING

0 5m

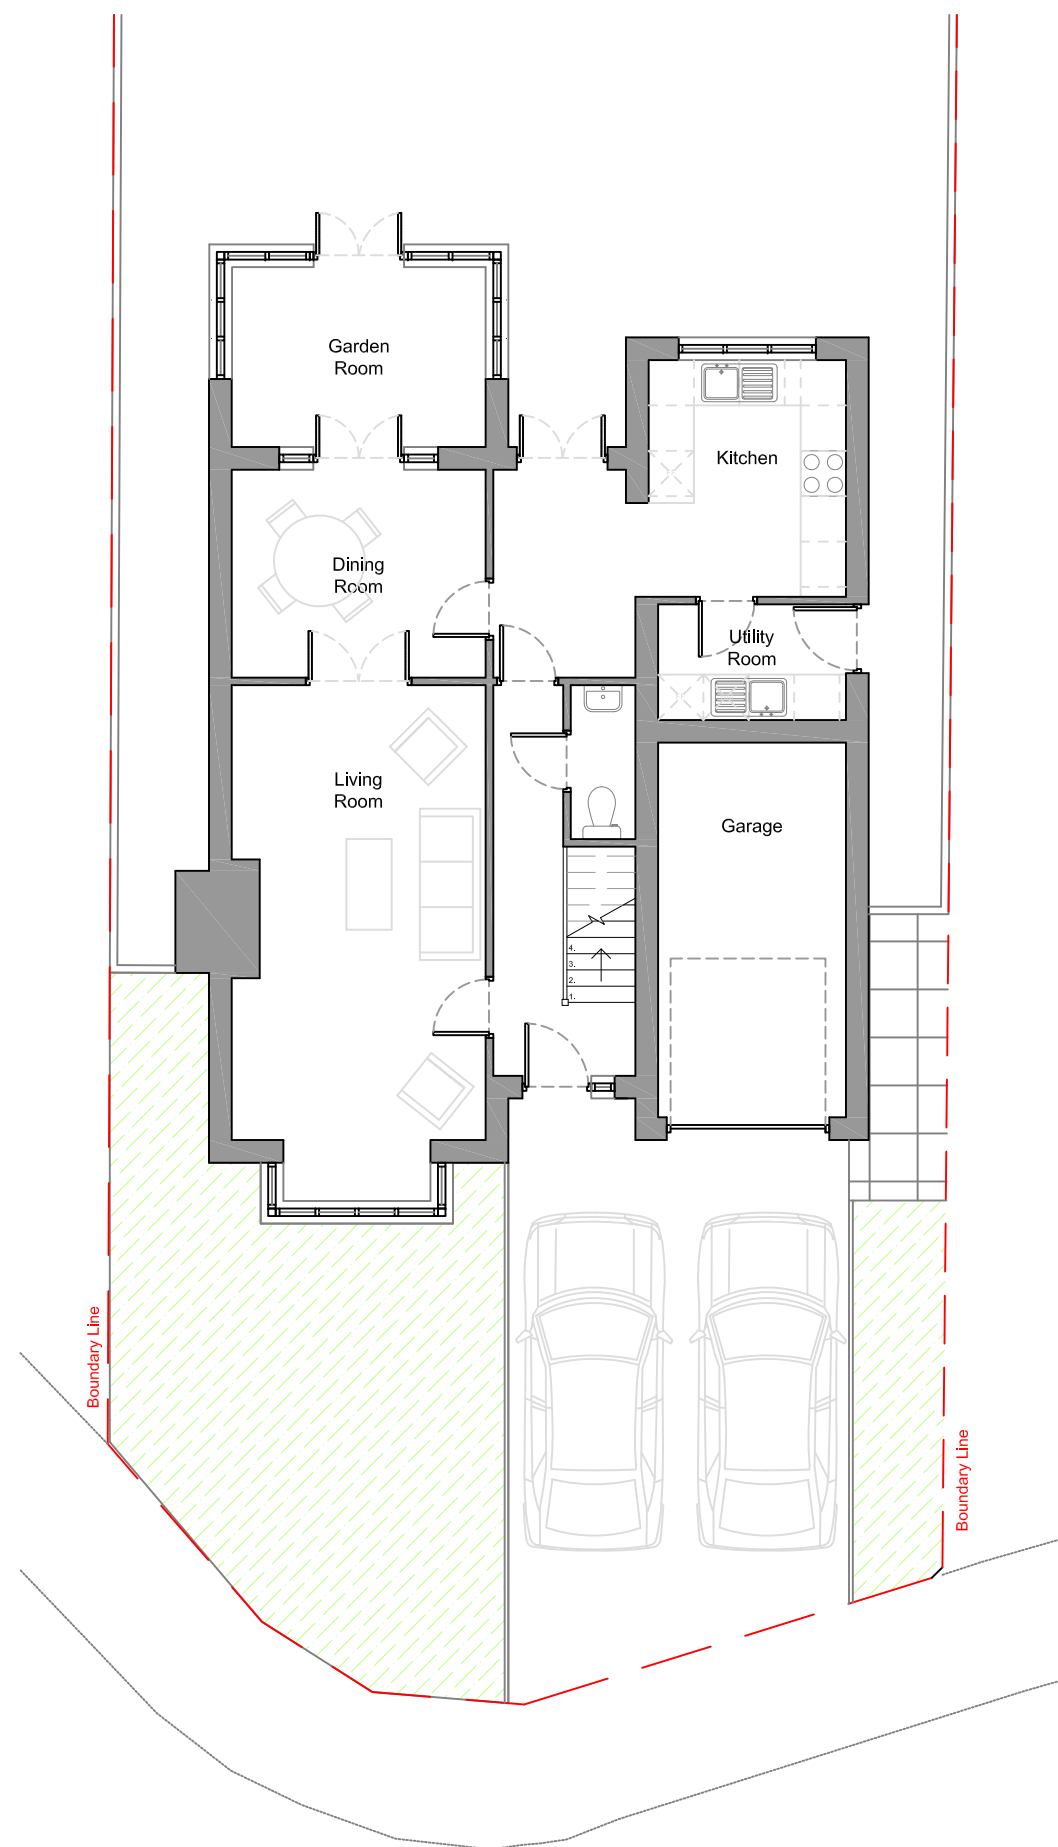

## REVISIONS •

## NOTES •

1. Do not scale off this drawing. If in doubt, ask.
2. Areas are approximate subject to detailed design and agreed buildings tolerances.
3. Structural Design tbd in detail with engineer.

PROJECT • 24 TREVINE GARDENS  
INGLEBY BARWICK

CLIENT • MR & MRS EAVES

DRAWING • EXISTING GROUND FLOOR  
PLAN

—  
—

STATUS • PLANNING

SCALE • 1:100@A3

DRAWN • 13 03 24

DRAWING • LWA49-PL-03

REVISED •

REVISION •

Lauren Whittaker  
ARCHITECTURE

25 WEST END • SILVERSTONE • TOWCESTER • NN12 8UY

Lauren@LWArchitecture.co.uk M • 07743863710

Existing Ground Floor Plan