


Proposed Elevations
Glenwood WD4 8JN

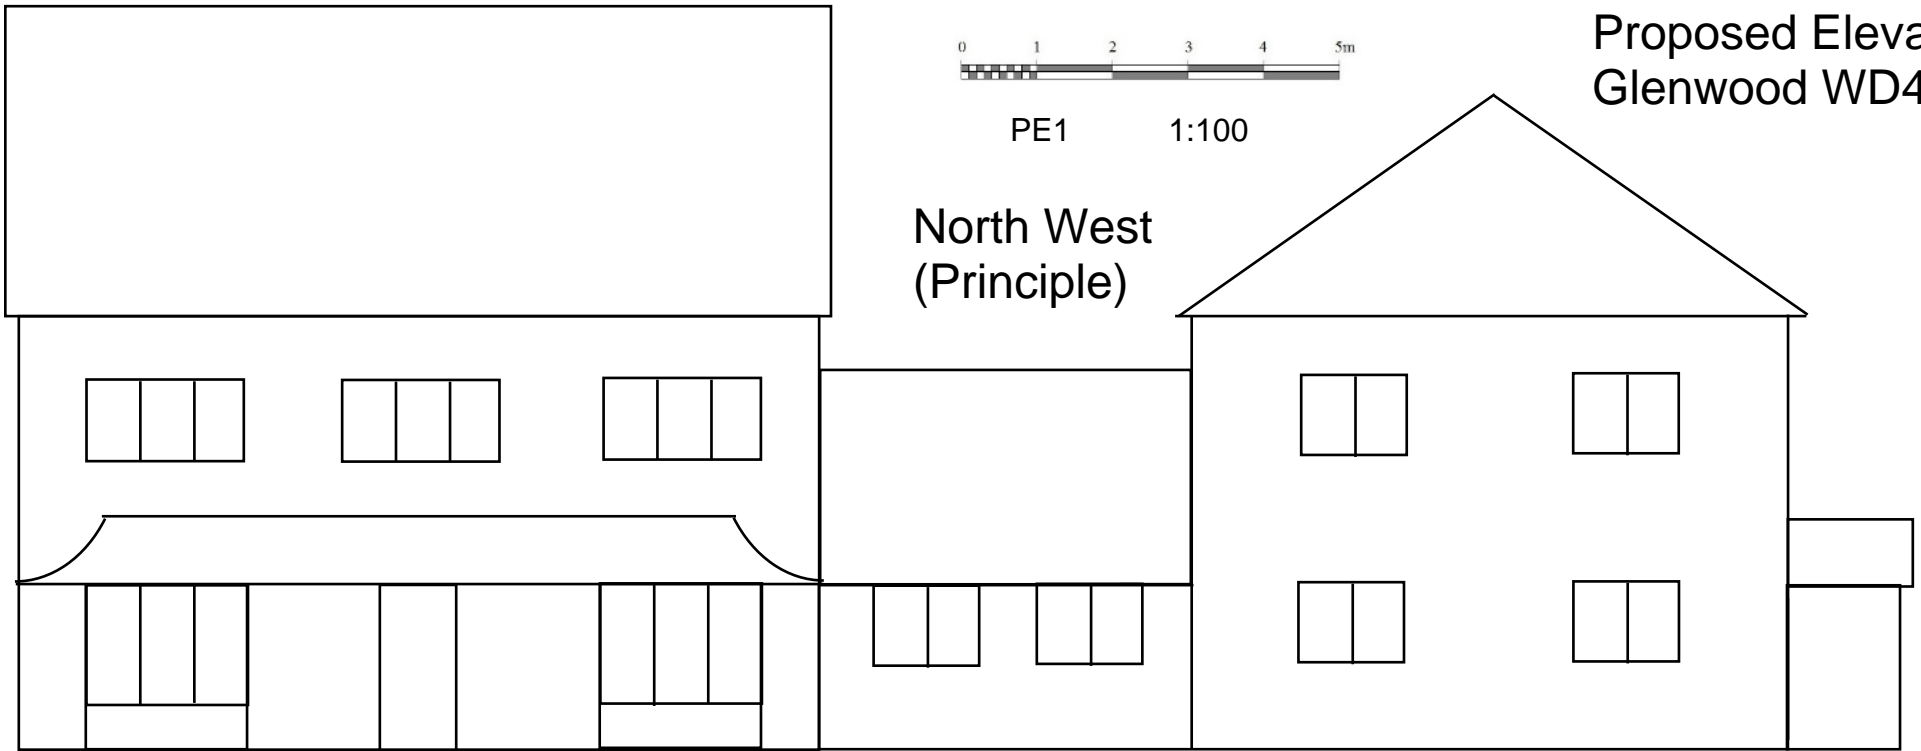

PE1 1:100

North West
(Principle)



South East

