


Proposed Elevations  
Glenwood WD4 8JN



PE2

1:100

South West

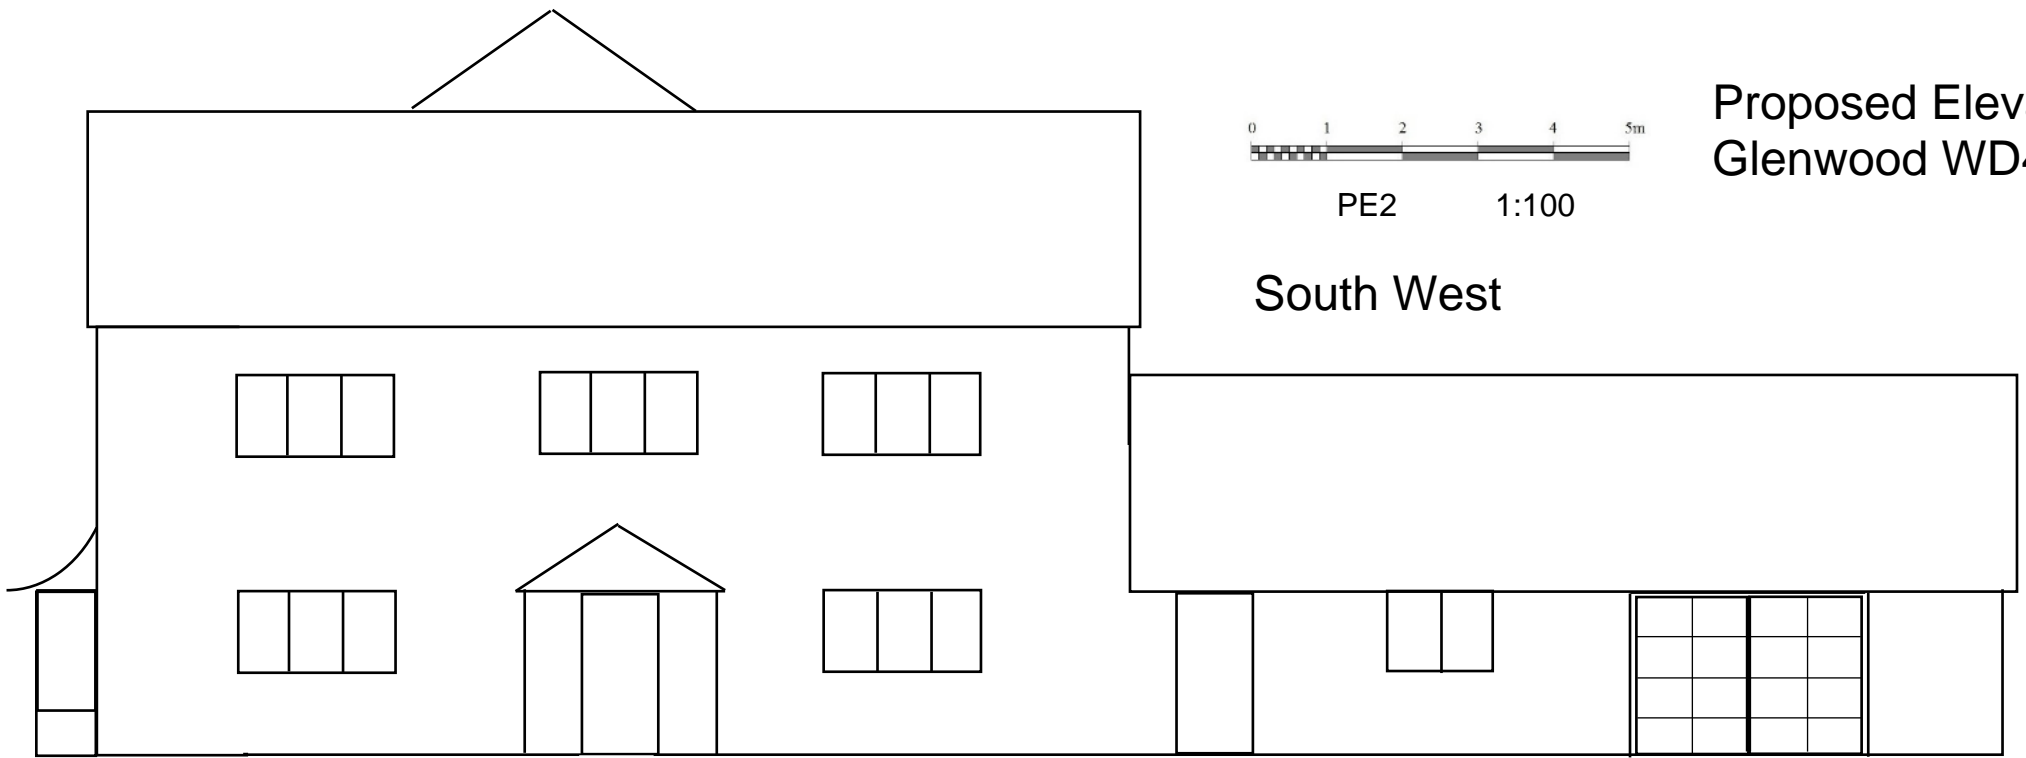

North East

