




South West

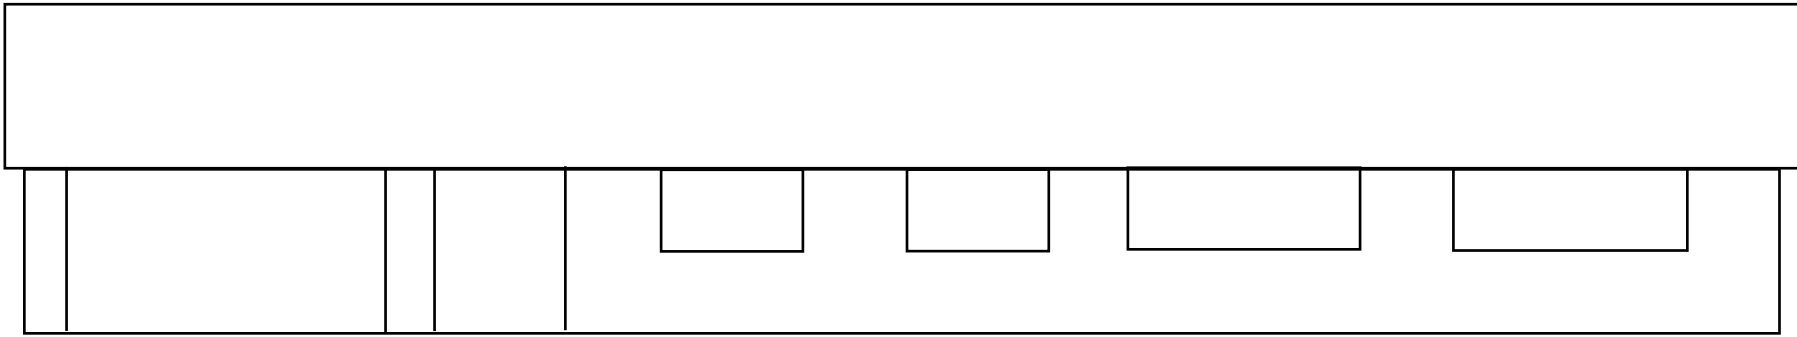


North East

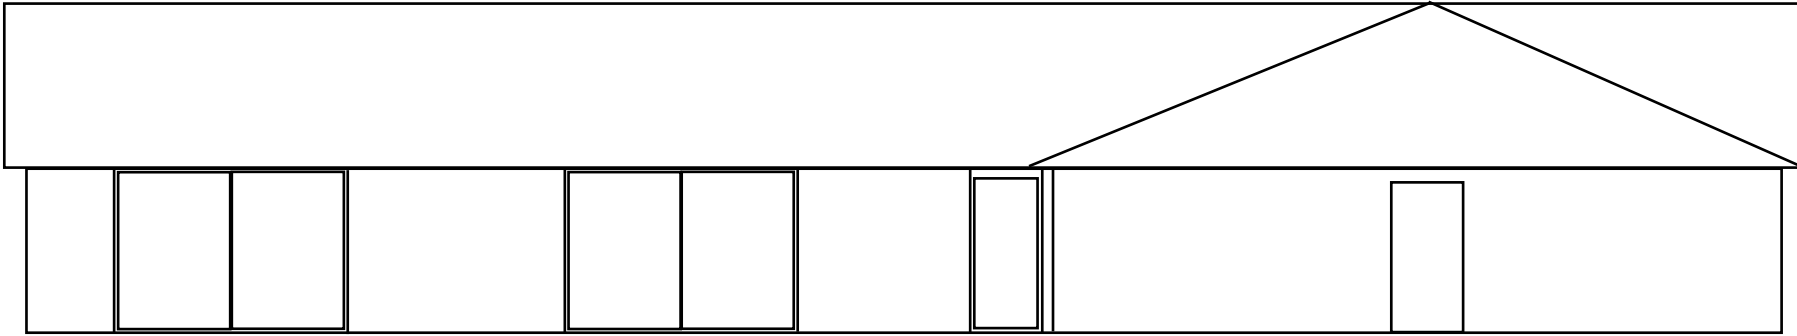

South East

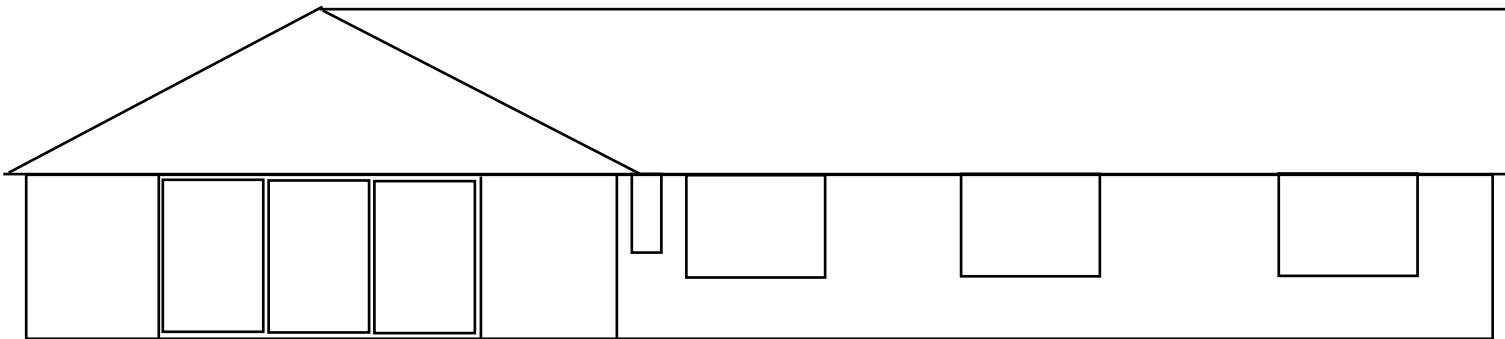

North West

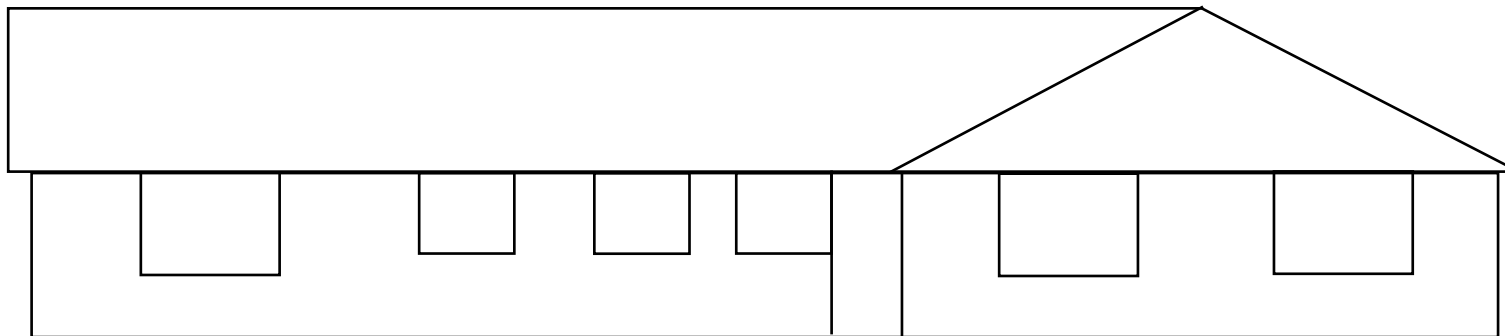

EE1 1:100



Existing Elevations
Glenwood WD4 8JN