


Plot extends a further 80 metres



Proposed Site Plan
Glenwood WD4 8JN

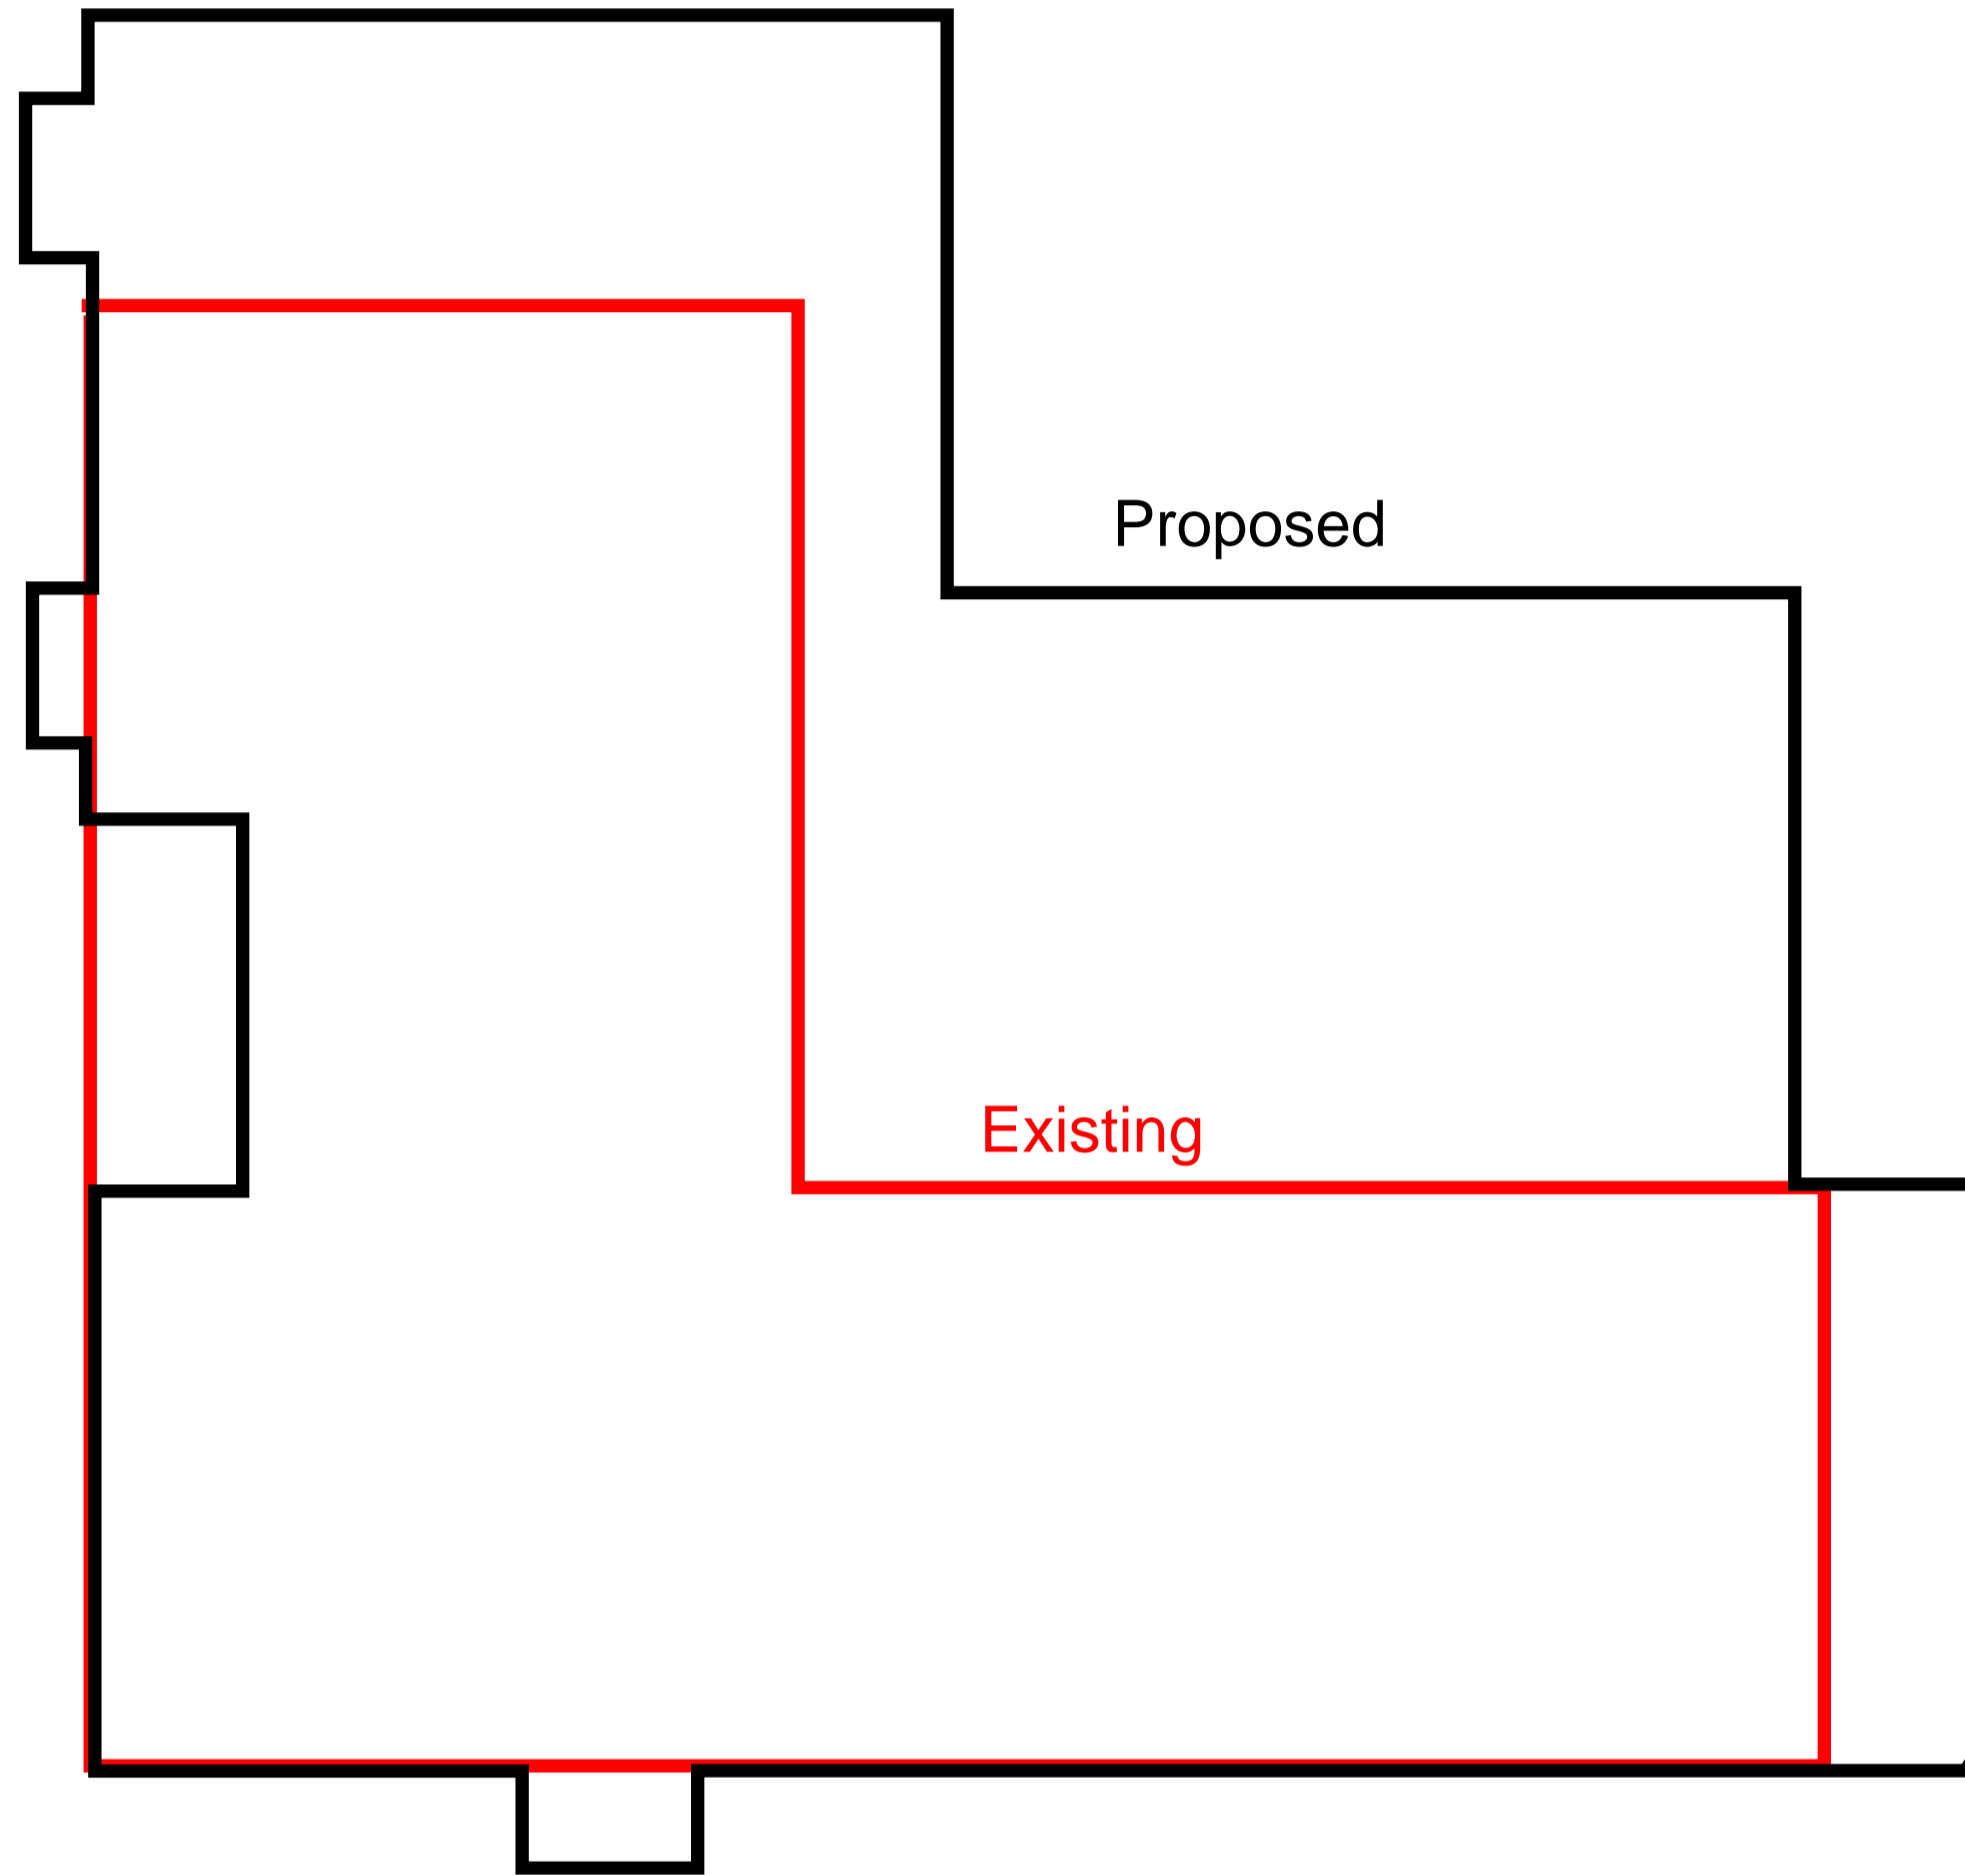

78.04 m

48.76 m