
 APPLICATION SITE

 PROPOSED


**DRAWING NOTES**

Dimensions Written dimensions to be taken in preference to scaled dimensions. The Contractor is responsible for checking all dimensions before work starts.


Local Authority All work is to be carried out to the requirements, and to the satisfaction of the Local Authority. These drawings are for planning purposes only.

Discrepancies Any discrepancies to be brought to the attention of HCL immediately.


CONSTRUCTION (DESIGN AND MANAGEMENT) REGULATIONS 2015 DESIGNERS' IDENTIFICATION AND ASSESSMENT OF RISKS.

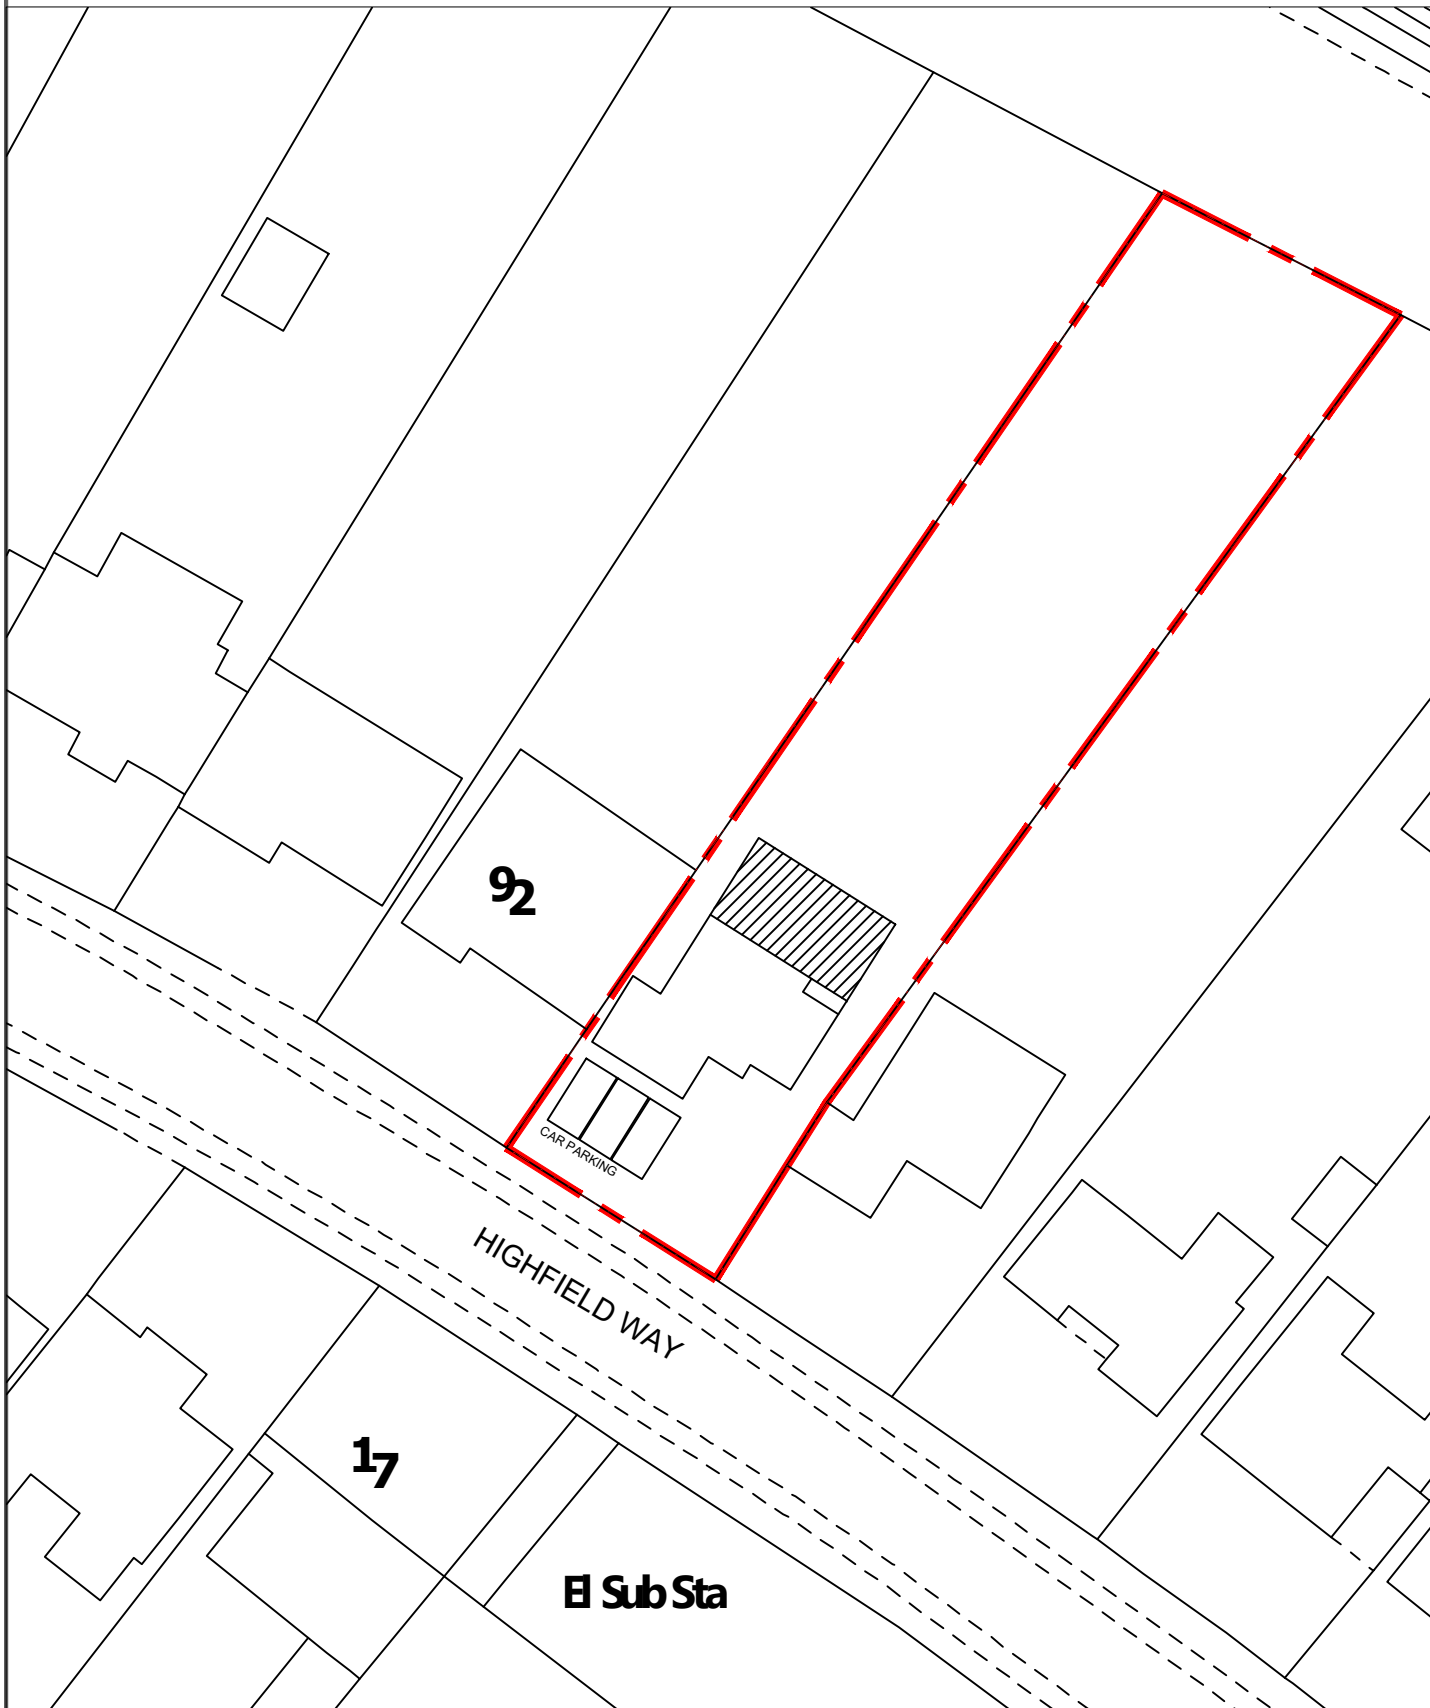

**BLOCK PLAN**  
SCALE 1:500

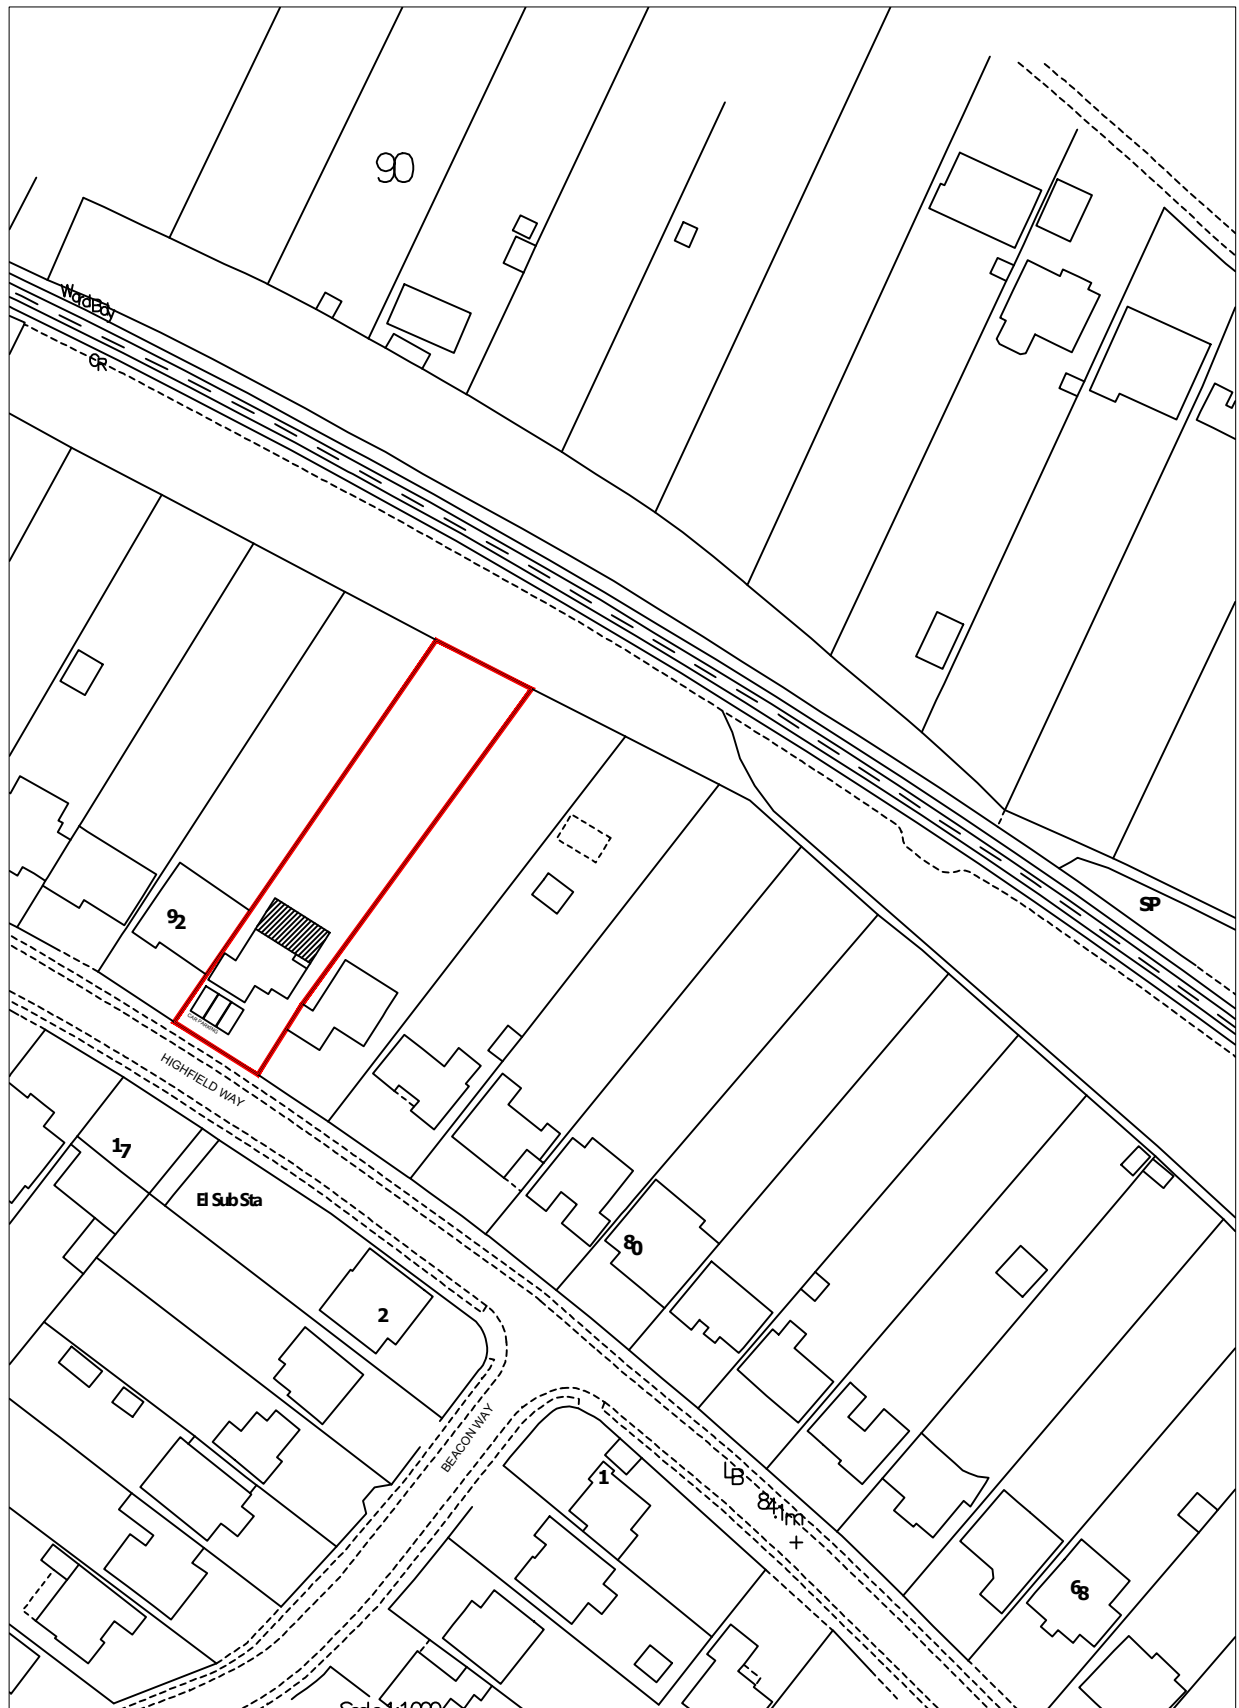

**LOCATION PLAN**  
SCALE 1:1250

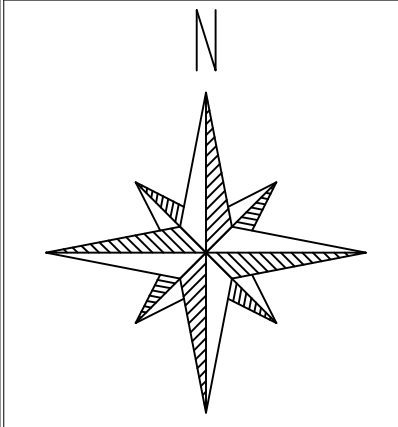

**REVISIONS**

REV	DATE	DESCRIPTION	BY	CH


**PROJECT TITLE**  
90 Highfield Way, Chorleywood, Rickmansworth, WD3 7PH


**DRAWING TITLE**  
BLOCK AND LOCATION PLAN

**CLIENT**  
Mr Jai Mr Ashutosh Tokeria

<b>DRAWING No.</b> PN-001	<b>REV</b>
<b>DATE</b> 06-03-2024	<b>DRAWING STATUS</b> PLANNING

**SCALE @ A3 - As indicated**

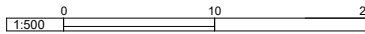1:500 

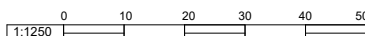1:1250 

www.hexaform.co.uk  
email: info@hexaform.co.uk  
mobile: 07368006666



**HEXA FORM**  
DESIGN AND BUILD