
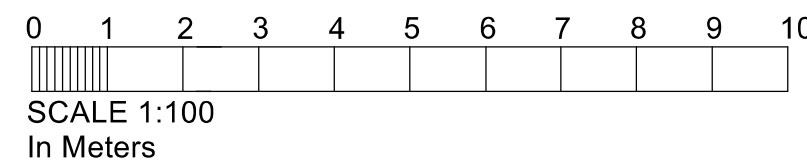
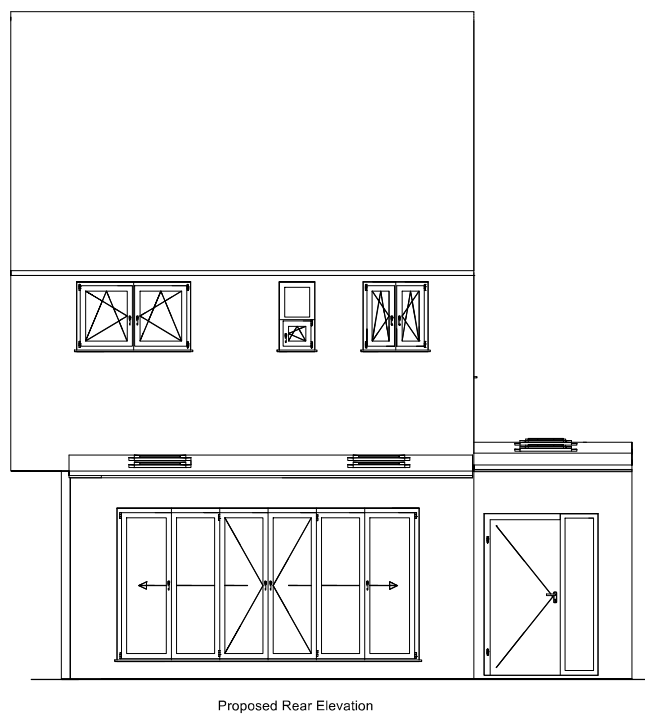
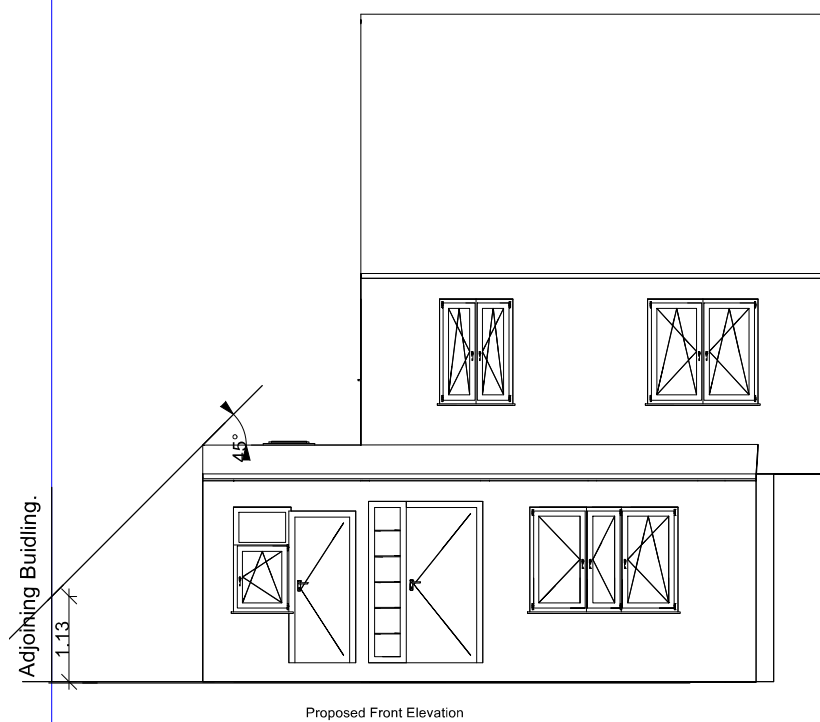
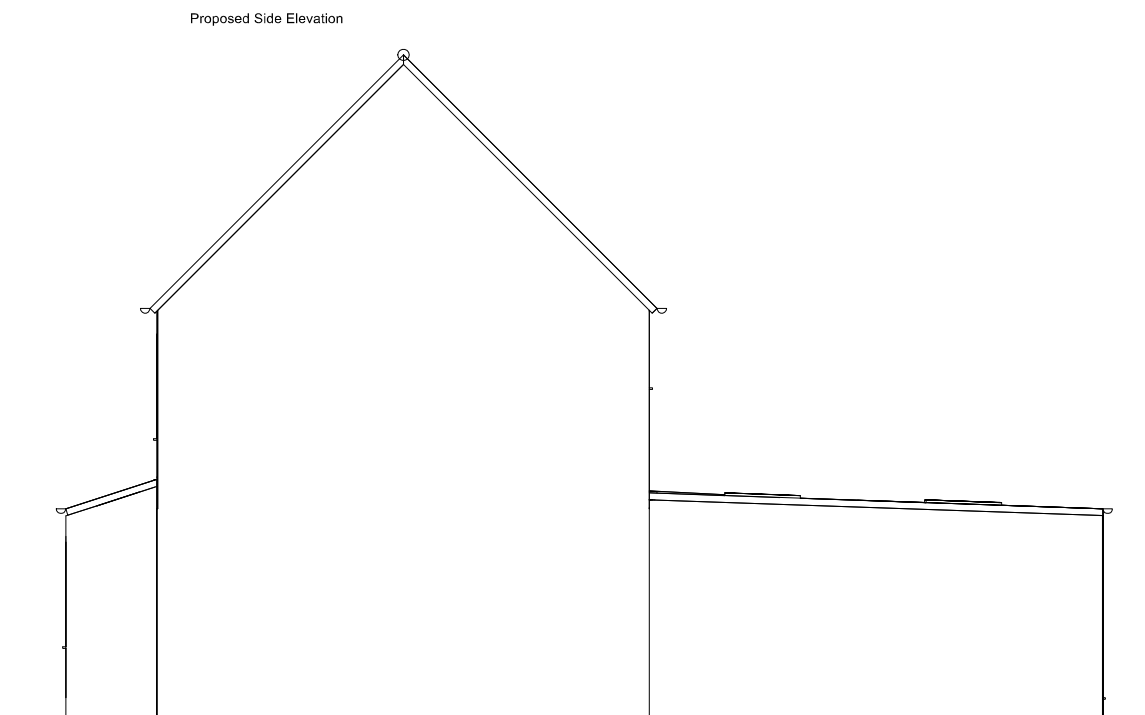
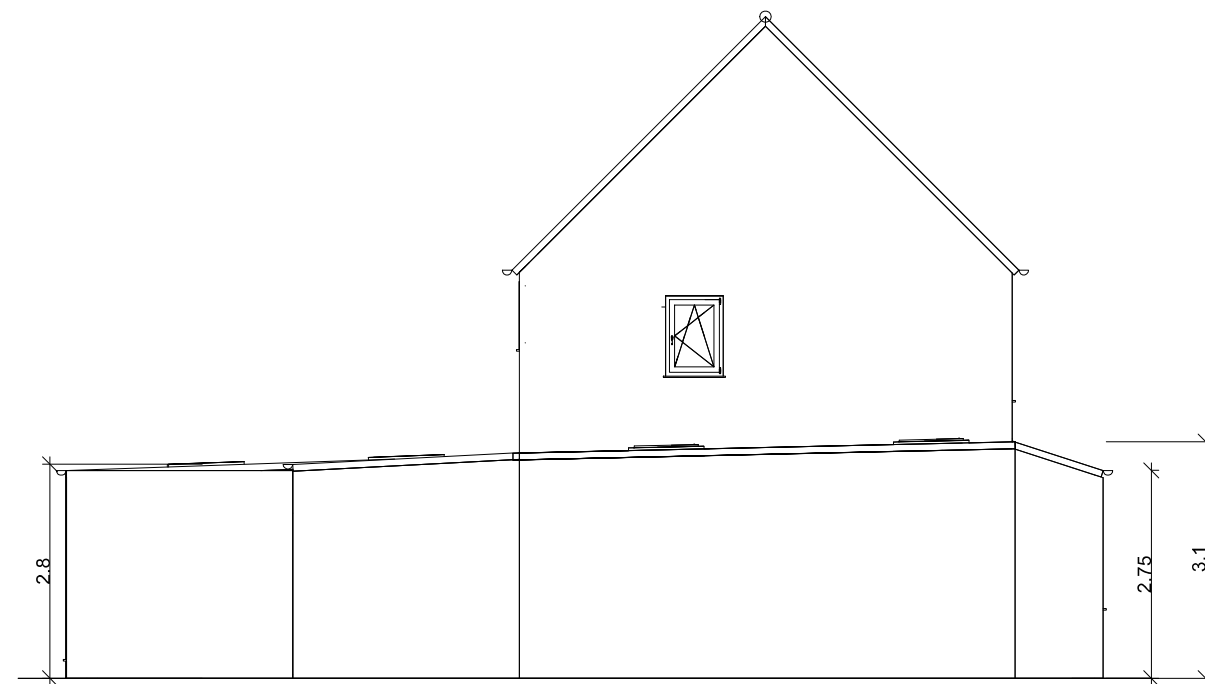
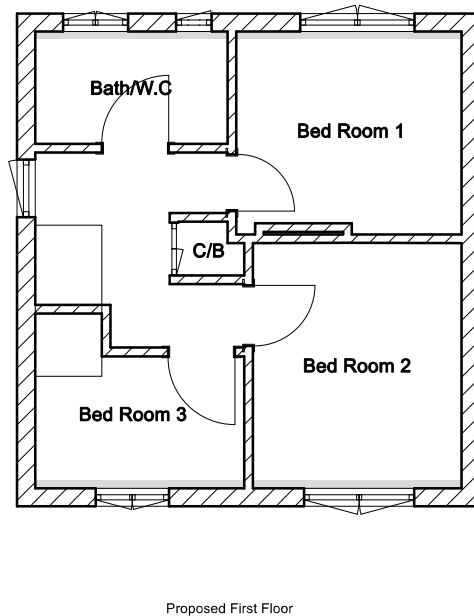


— Proposed side and rear front extension  
— Approved Prior Approval under ref 24/0222/PDE

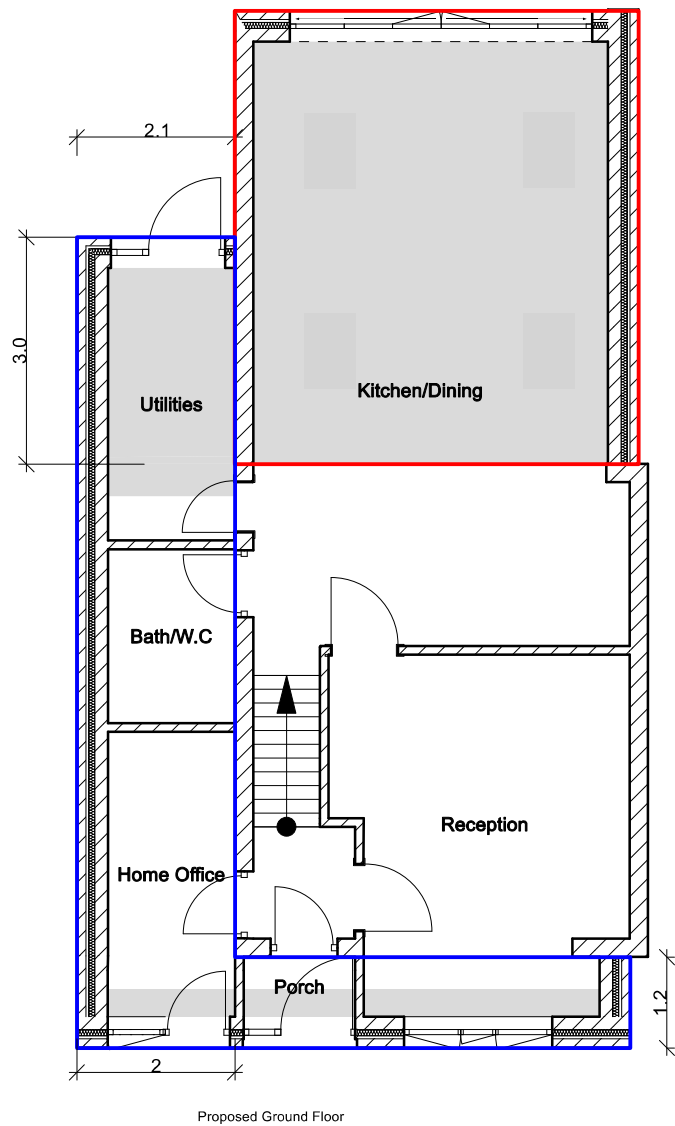

Drawing title:  
Proposed Plans and Elevations  
(Side, Rear & Front single Storey Extension)

Client: Mr Jay Dudhia  
Address: 143, Oxhey Drive  
Watford  
WD19 7HS

Scale: 1:100      Dwg. no. 143OD04

Date created: 14/03/24