




Existing Block Plan  
Scale - 1:100

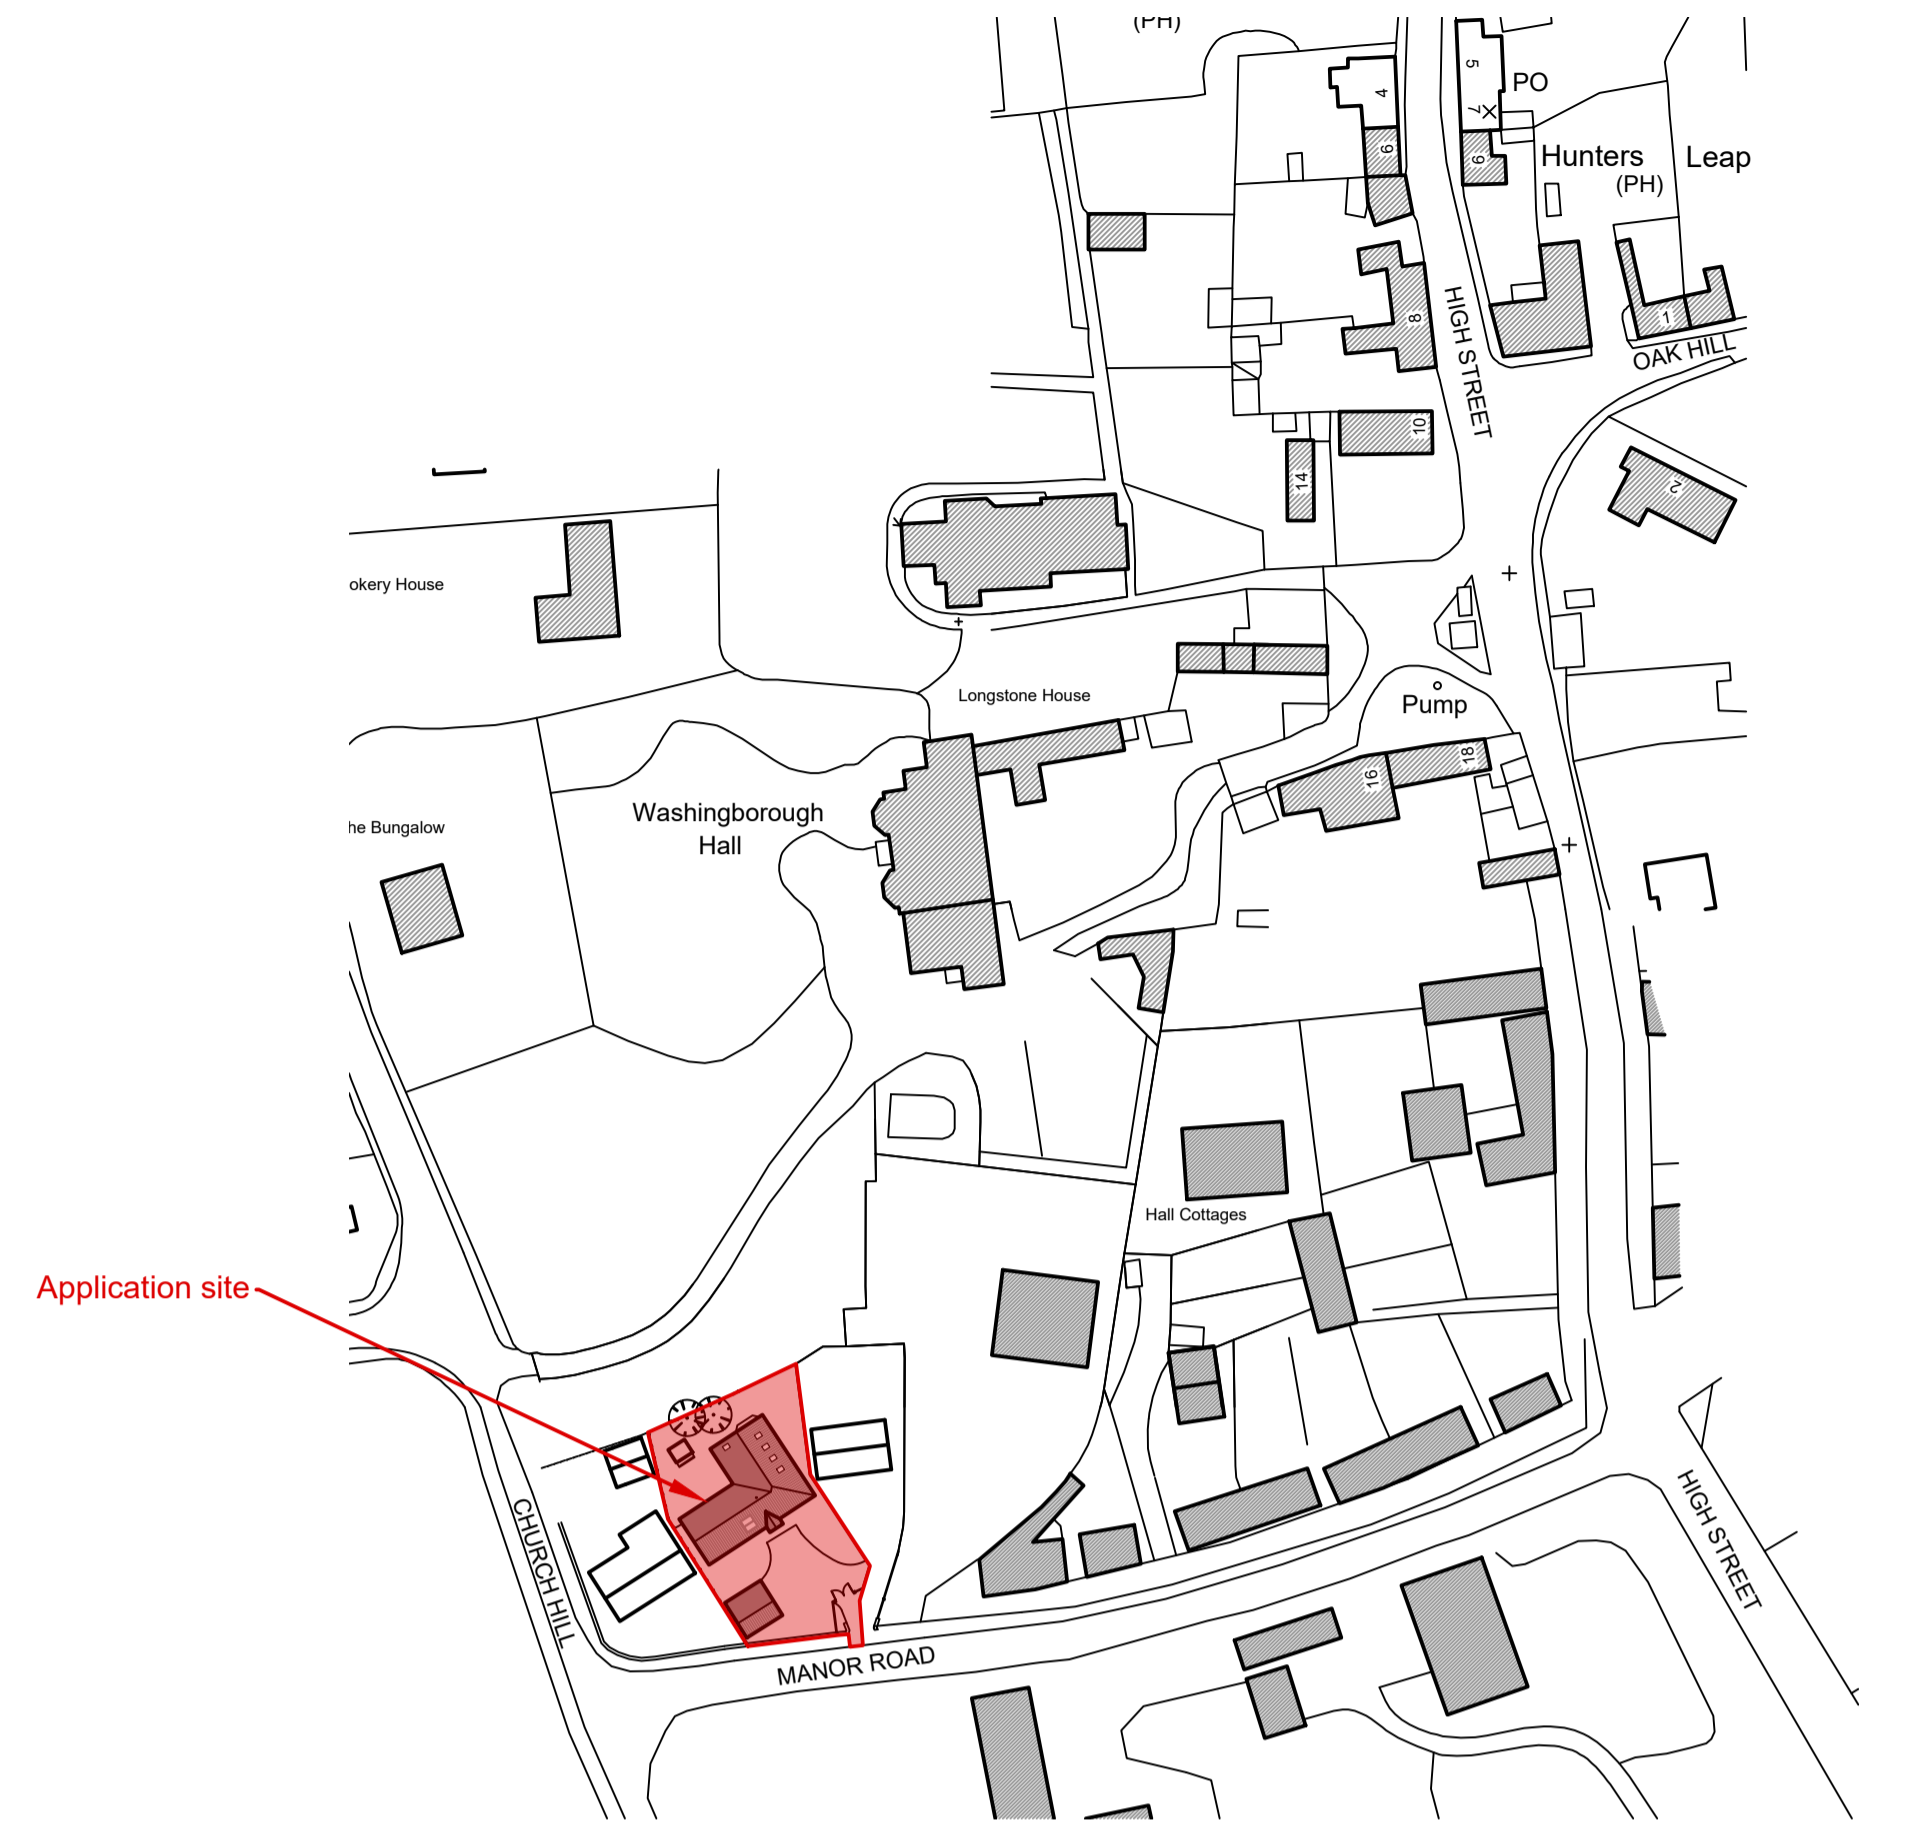

Existing Site Location  
Scale - 1:1250

**MANOR ROAD**

- Amendments:  
 a) 02.02.24 - Trees and site boundary amended  
 b) 02.02.24 - Site boundary amended  
 c) 09.05.24 - Project details amended

**SDA**  
 STEVEN DUNN ARCHITECTS

T: 01526 860757 E: steve@stevendunnarchitects.co.uk  
 HADLEIGH HOUSE, HIGH STREET, WALCOTT, LINCOLN, LN43SN

PROJECT DETAILS

Proposed New Outbuilding and  
 Solar Panels at  
 14 Manor Road, Washingborough,  
 Lincoln, LN4 1BQ

CLIENT  
 Mr E. Herring

DRAWING TITLE

Existing Site Location and Block Plan

DATE	DRAWN
January 2024	RM
SCALE	DRNG No.
As Shown @ A1	2750-A1-01c

Copyright: This drawing and its entire contents are protected under the Copyright (Designs and Patents) Act 1990, and no portion shall be copied, duplicated, or otherwise reproduced and/or transmitted by any means whatsoever, without the prior written consent of the Author. Do Not scale from this drawing. Work to figured dimensions only. All dimensions are to be checked on site prior to commencement of works. Any discrepancies must be brought to the attention of the Architect prior to commencement of works on site.