




Proposed Block Plan
Scale - 1:100

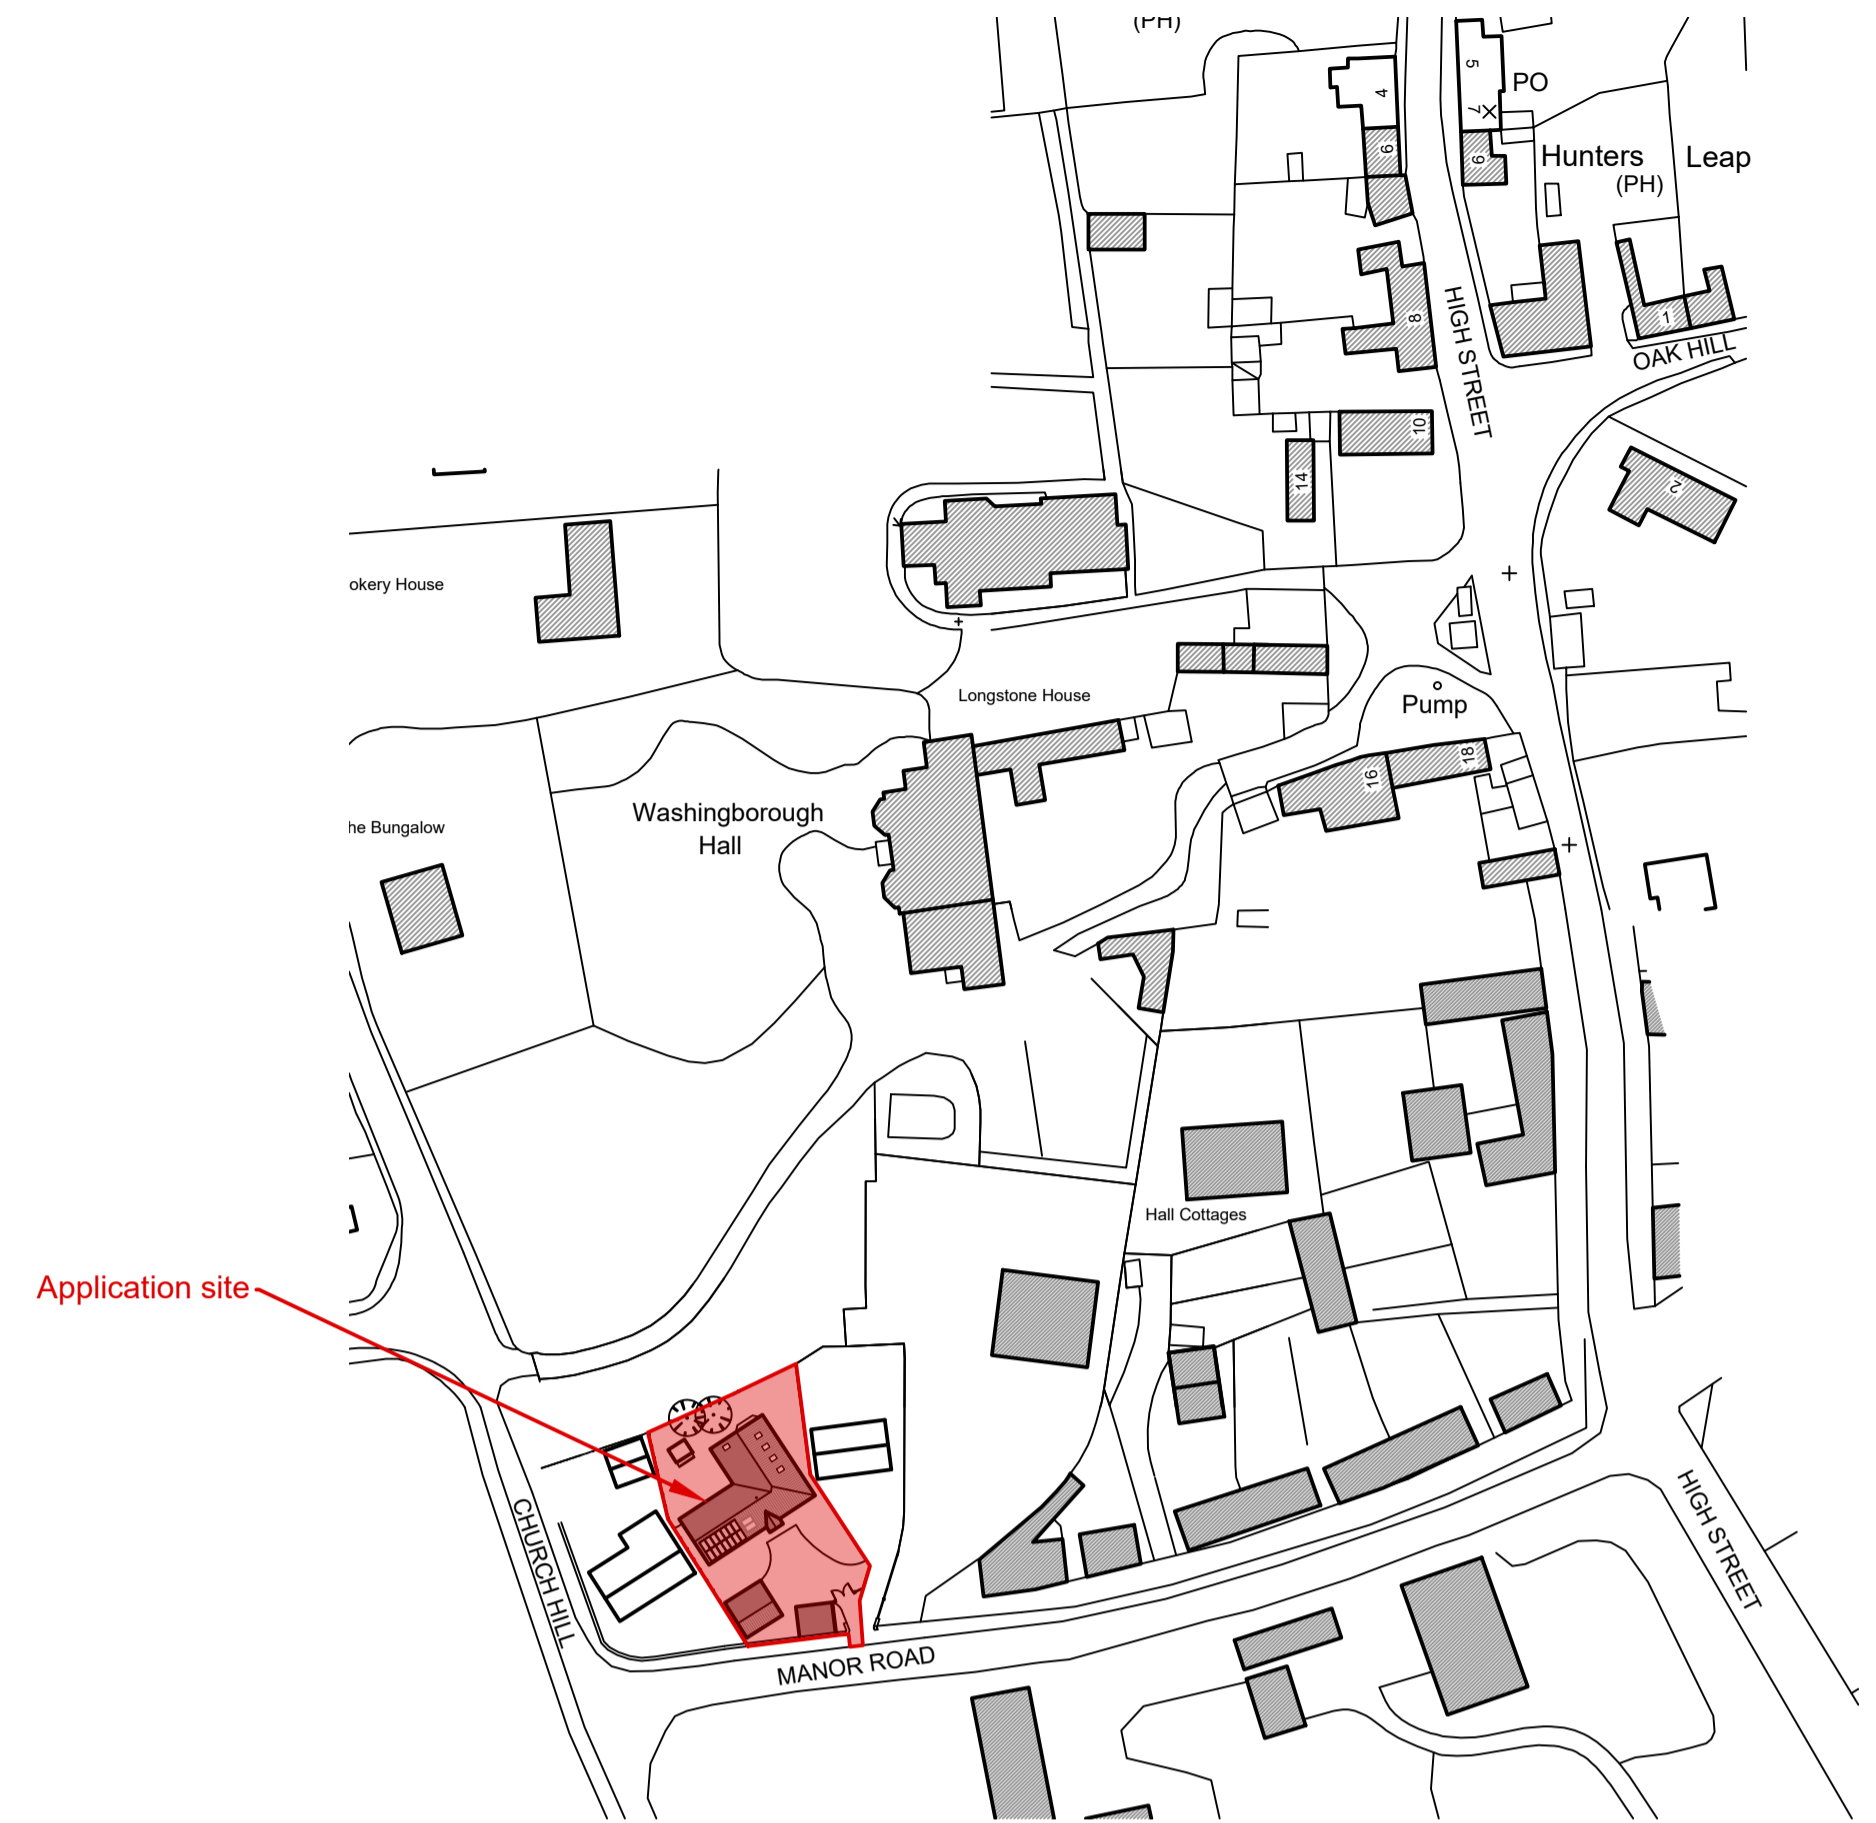

Proposed Site Location
Scale - 1:1250

Amendments:
 a) 02.02.24 - Trees and site boundary amended
 b) 02.02.24 - Site boundary amended
 c) 09.02.24 - Solar panels added and project details amended

SDA

STEVEN DUNN ARCHITECTS

T: 01526 860757 E: steve@stevendunnarchitects.co.uk
 HADLEIGH HOUSE, HIGH STREET, WALCOTT, LINCOLN, LN43SN

PROJECT DETAILS

Proposed New Outbuilding and
 Solar Panels at
 14 Manor Road, Washingborough,
 Lincoln, LN4 1BQ

CLIENT
 Mr E. Herring

DRAWING TITLE
 Proposed Site Location and Block Plan

DATE January 2024	DRAWN RM
SCALE As Shown @ A1	DRNG No. 2750-A1-02c

Copyright: This drawing and its entire contents are protected under the Copyright (Designs and Patents) Act 1990, and no portion shall be copied, duplicated, or otherwise reproduced and/or transmitted by any means whatsoever, without the prior written consent of the Author. Do Not scale from this drawing. Work to figured dimensions only. All dimensions are to be checked on site prior to commencement of works. Any discrepancies must be brought to the attention of the Architect prior to commencement of works on site.