




1:20 D01 / D03

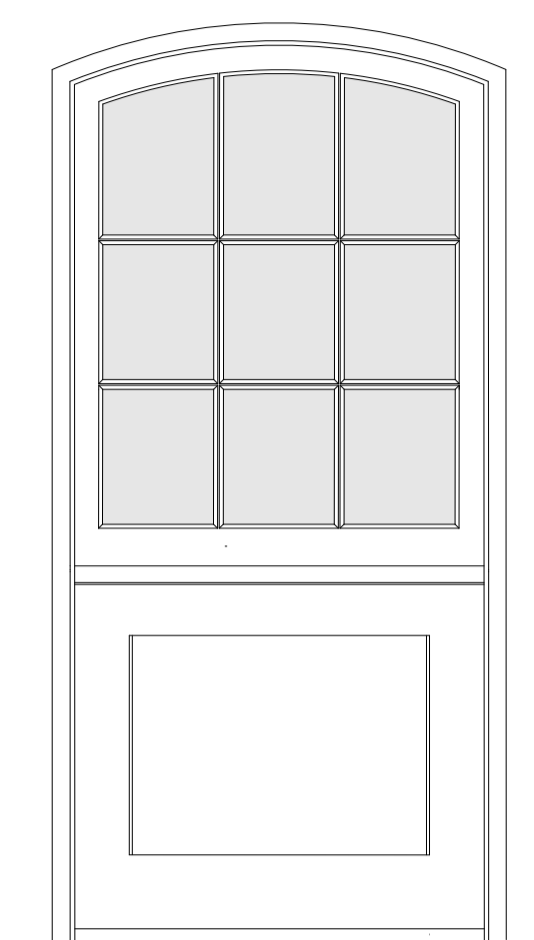


1:20 D02

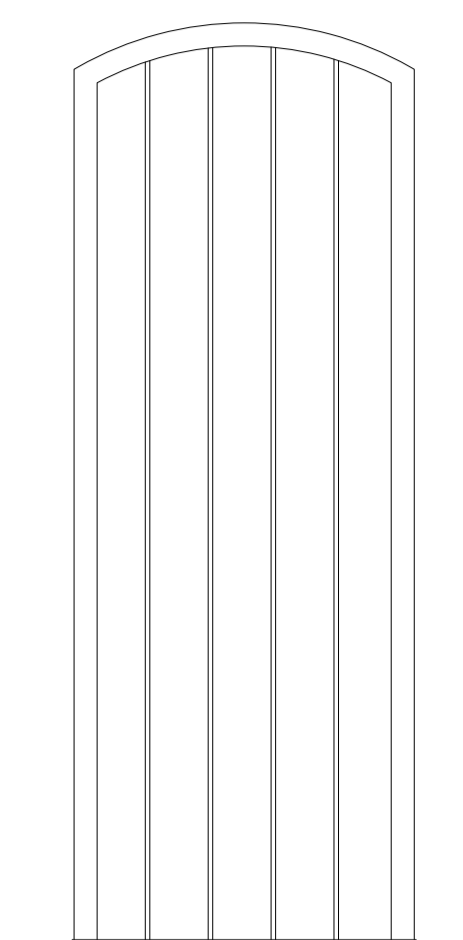


1:20 D04

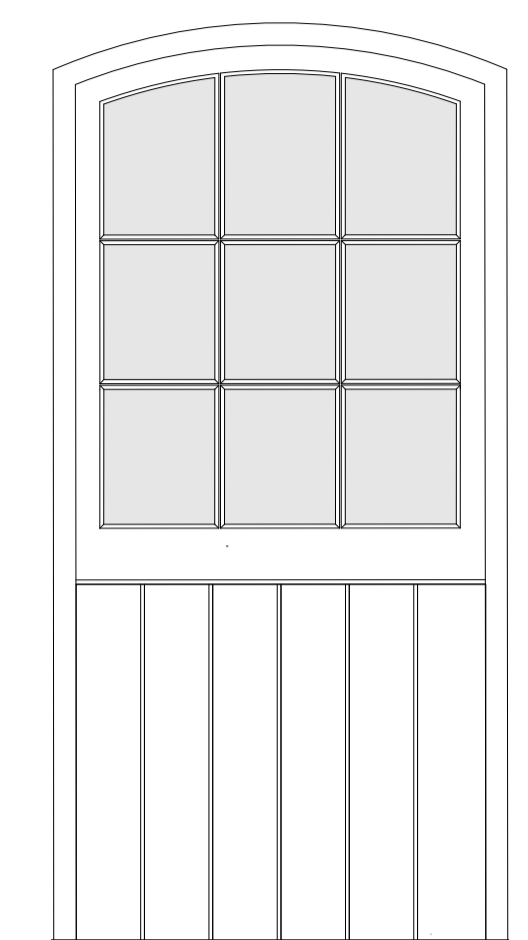


1:20 D05 / D06

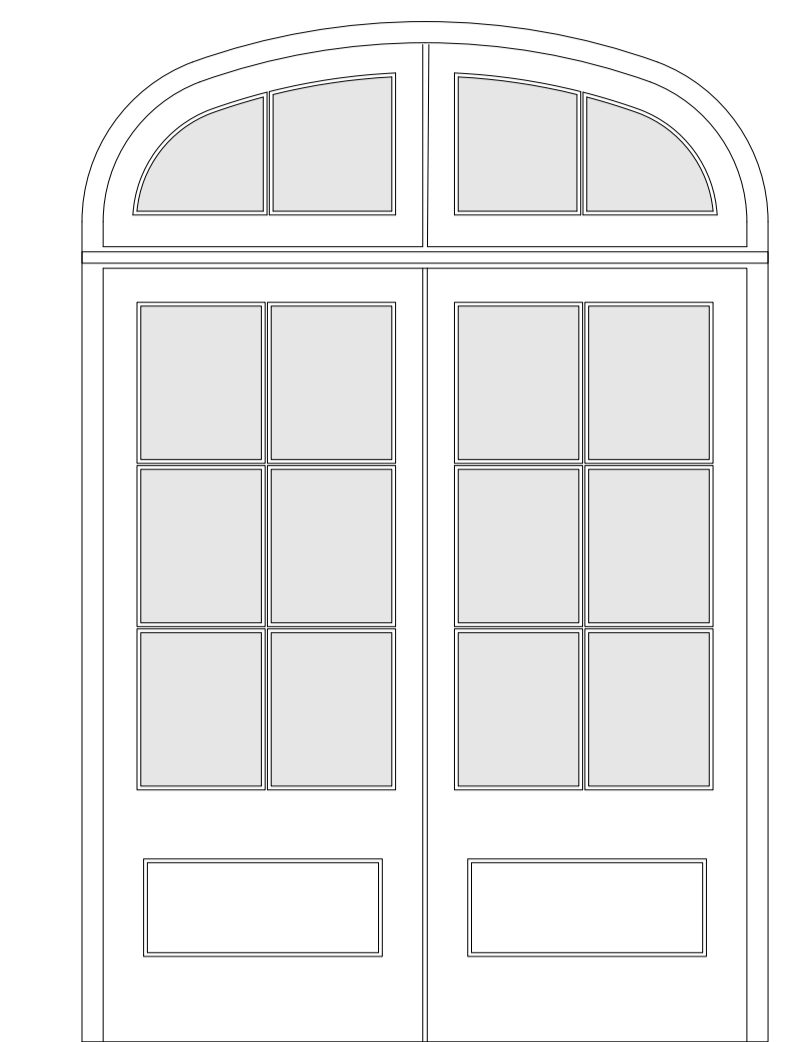


1:20 D07-D10

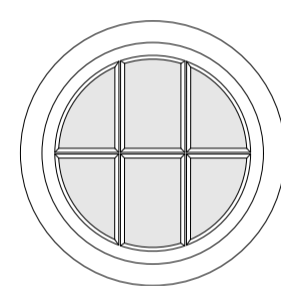


1:20 W01

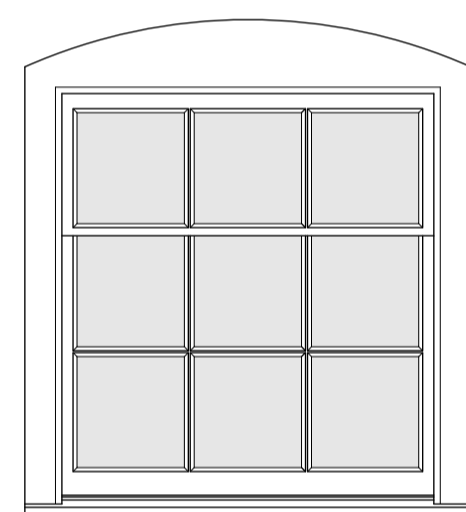

1:20 W02, W04-W07

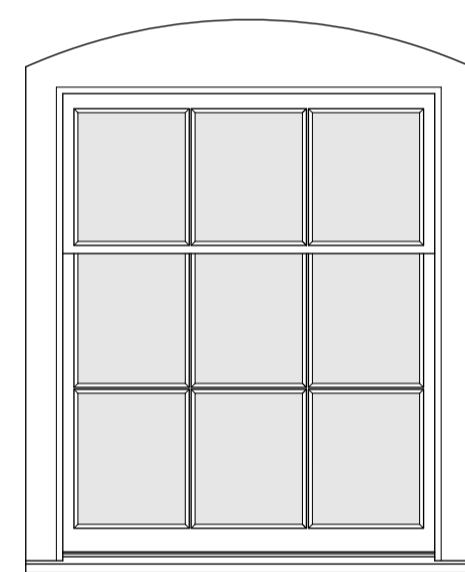

1:20 W03

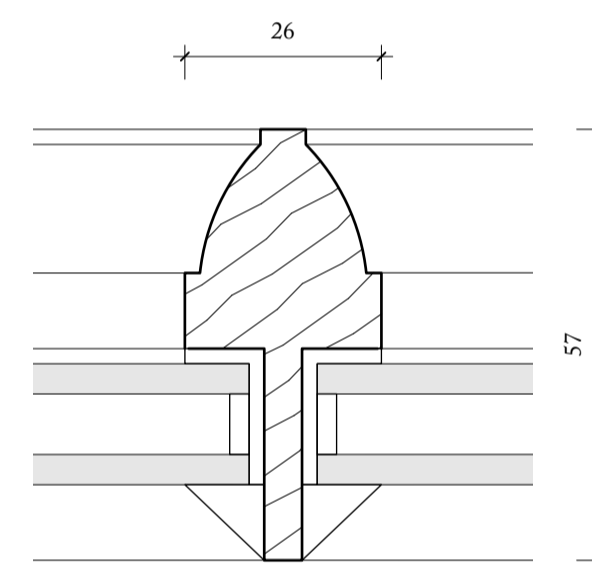

1:1 Typical Glazing Bar Profile

Please Note - Typical details to match previously consented joinery throughout site

**Hoare,  
Ridge &  
Morris**  
Architects

PROJECT SOMERTON CASTLE  
New Energy Centre, Studio and Stables

DRAWING TITLE Proposed Joinery

SCALE 1:20, 1:1 at A1

STATUS PLANNING

DRAWING NO. **110.PL118**

