



GROUND FLOOR LAYOUT



FIRST FLOOR LAYOUT

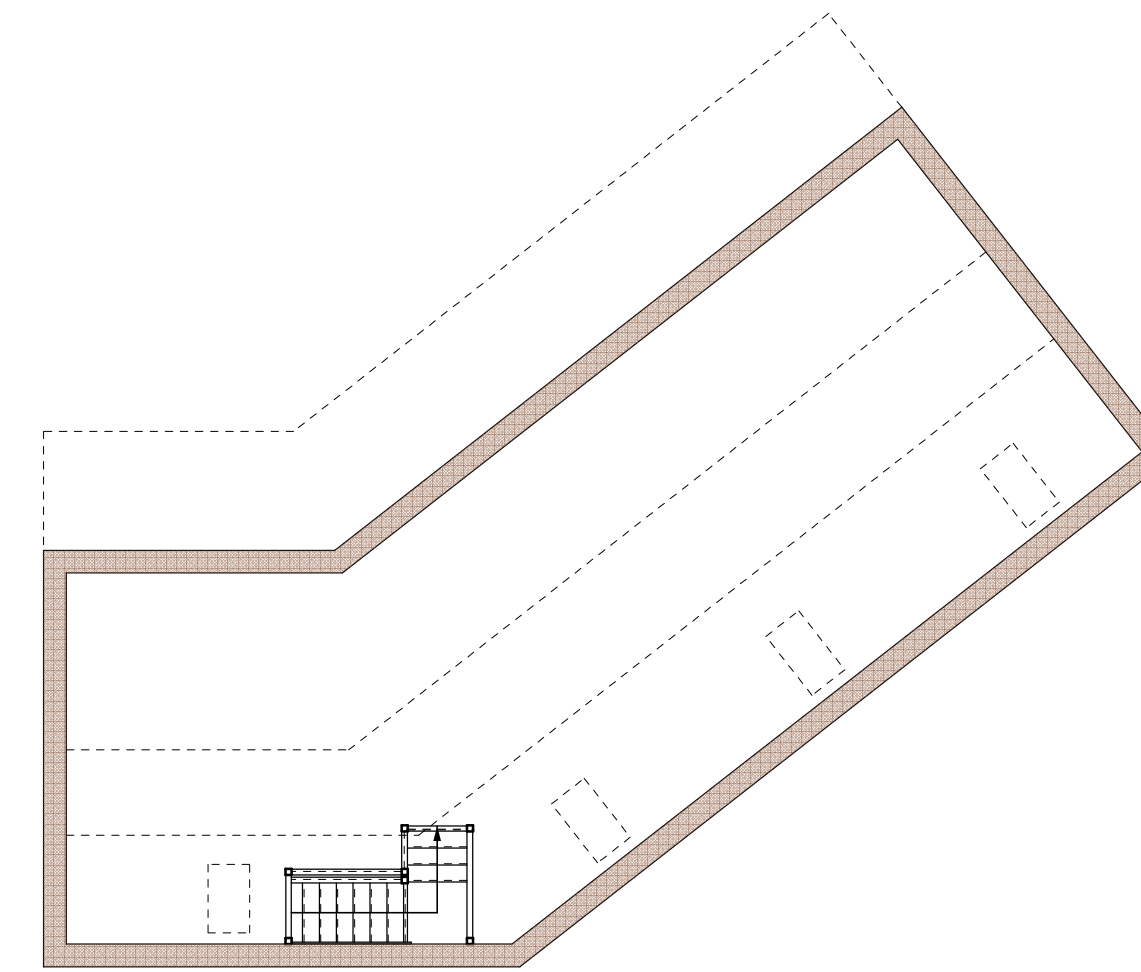

SCALE 1:100 A1

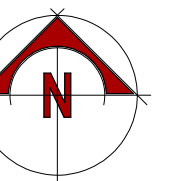


CLIENT  
**Mr & Mrs S. Woodiwiss**  
 The Gleanings, South Drove,  
 Martin Dales, LN10 6XP

PROJECT TITLE  
**Single Storey Extension & New  
 Detached Garage with Room Above**

DRAWING NUMBER  
**05 933SD R03 PP**


DRAWING TITLE  
**Proposed Plans**

DATE **29/2/2024**

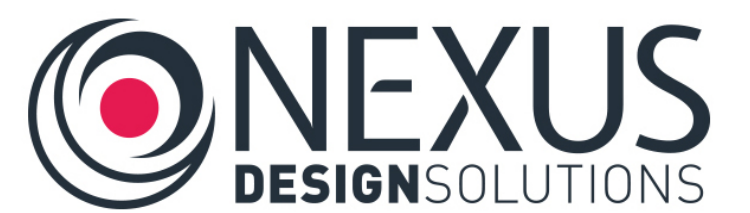

**Nexus Design Solutions Ltd**  
 Springfield House, Stainton by Langworth, LN3 5BL

E: info@nexusdesignsolutions.co.uk  
 W: www.nexusdesignsolutions.co.uk  
 T: 01522 420550

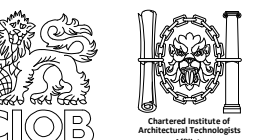

Do not scale this drawing. All dimensions to be checked on site and any discrepancies to be reported to Nexus Design Solutions. No reproduction in any form is permitted without consent from Nexus Design Solutions Ltd.