




GROUND FLOOR LAYOUT

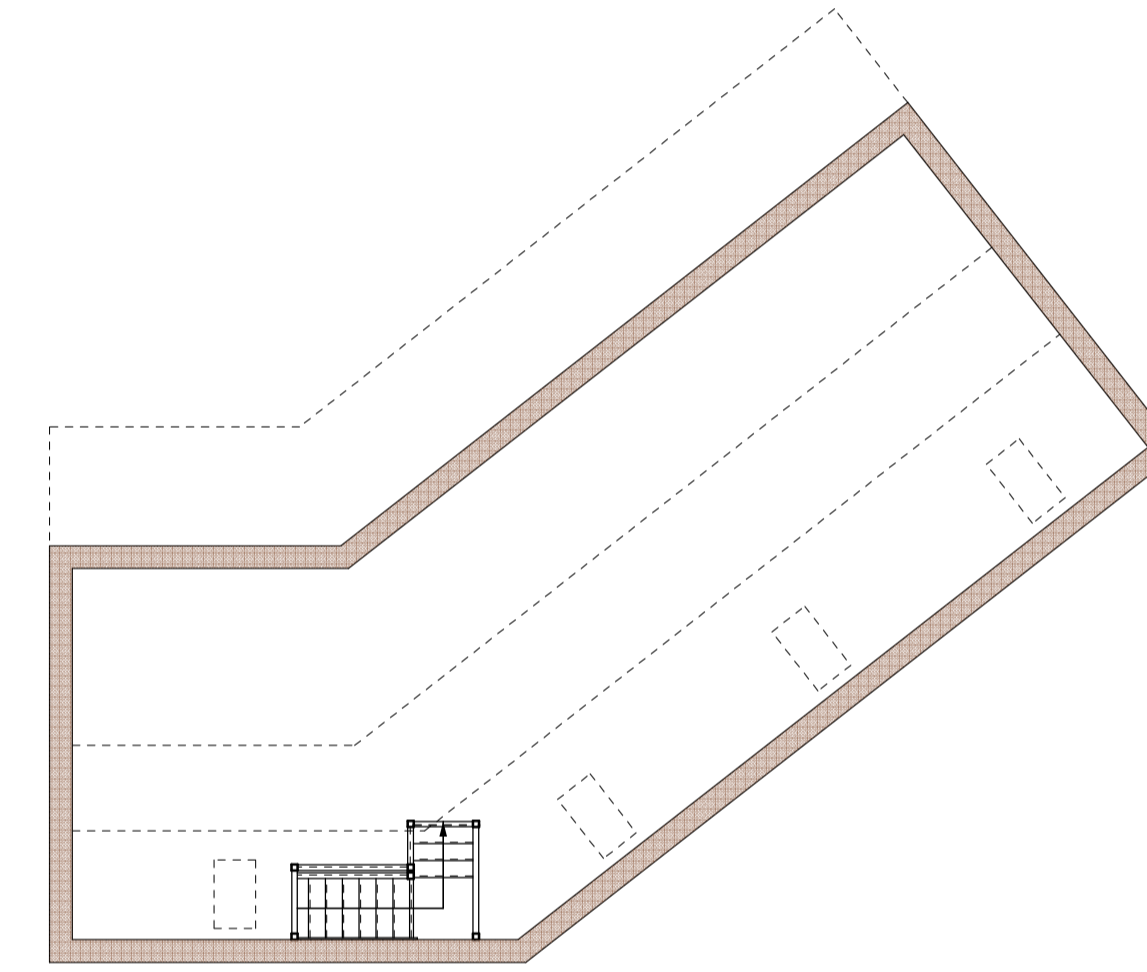

FIRST FLOOR LAYOUT

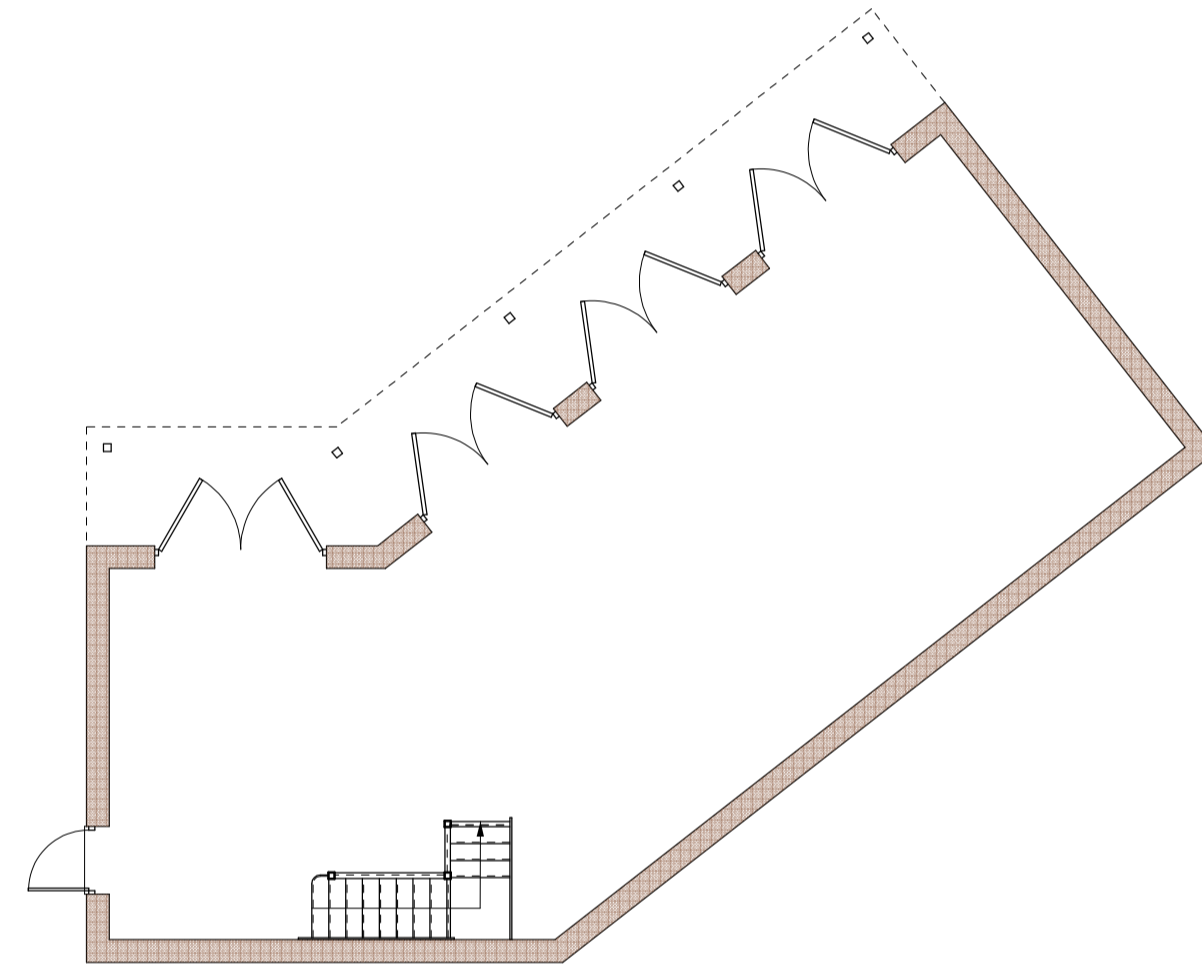

SCALE 1:100 A1

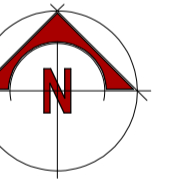


CLIENT
Mr & Mrs S. Woodiwiss
 The Gleanings, South Drove,
 Martin Dales, LN10 6XP

PROJECT TITLE
**Single Storey Extension & New
 Detached Garage with Room Above**

DRAWING NUMBER
03 933SD EP

DRAWING TITLE
Existing Plans

DATE **25/10/2023**

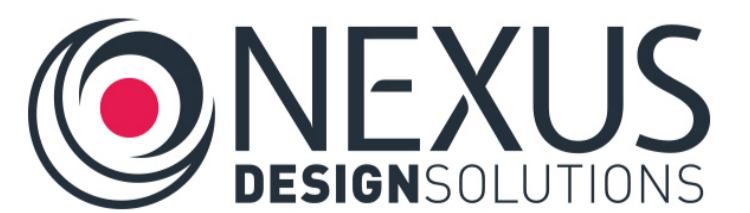

Nexus Design Solutions Ltd
 Springfield House, Stainton by Langworth, LN3 5BL

E: info@nexusdesignsolutions.co.uk
 W: www.nexusdesignsolutions.co.uk
 T: 01522 420550



Do not scale this drawing. All dimensions to be checked on site and any discrepancies to be reported to Nexus Design Solutions. No reproduction in any form is permitted without consent from Nexus Design Solutions Ltd.