


Existing Block Plan - Scale 1:200

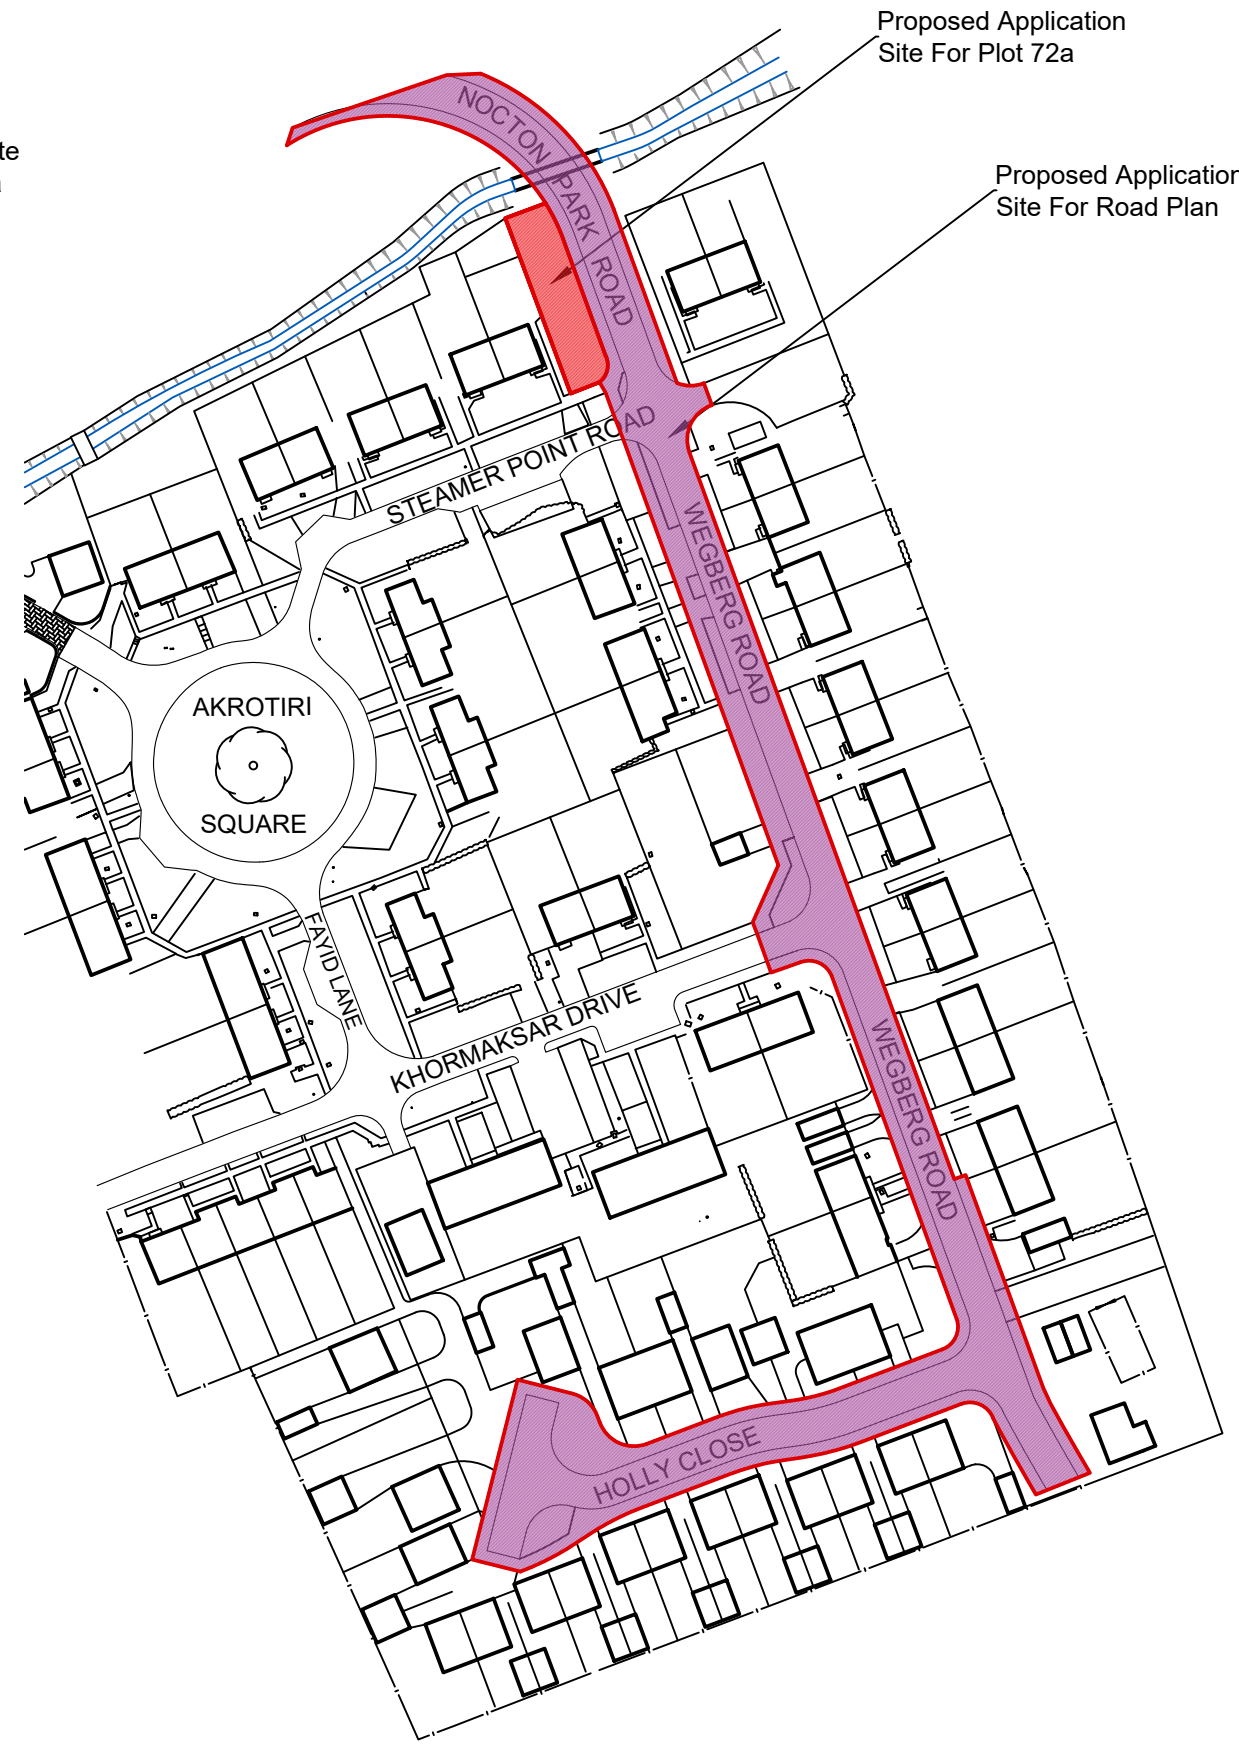

Existing Site Location - Scale 1:1250

Proposed Application Site For Plot 72a

Proposed Application Site For Road Plan

Proposed Applicant Site Boundary For Plot 72a

- Amendments
 a) 02.03.23 - Site amended to road plan drawing
 b) 08.03.23 - Road plan site boundary added

SDA
 STEVEN DUNN ARCHITECTS

T: 01526 860757 E: steve@stevendunnarchitects.co.uk
 HADLEIGH HOUSE, HIGH STREET, WALCOTT, LINCOLN, LN43SN

PROJECT DETAILS

Proposed Development at
 27 Steamer Point Road, Nocton,
 Lincoln, LN4 2DA

CLIENT

Mr P. Sowerby

DRAWING TITLE

Existing Site Location and Block Plan
 For Plot 72a

DATE	DRAWN
February 2023	RM
SCALE	DRNG No.
As Shown @ A1	2709-A3-04b

Copyright: This drawing and its entire contents are protected under the Copyright (Designs and Patents) Act 1990, and no portion shall be copied, duplicated, or otherwise reproduced and/or transmitted by any means whatsoever, without the prior written consent of the Author. Do Not scale from this drawing. Work to figured dimensions only. All dimensions are to be checked on site prior to commencement of works. Any discrepancies must be brought to the attention of the Architect prior to commencement of works on site.