


# Meardsall Cottage - Location Plan

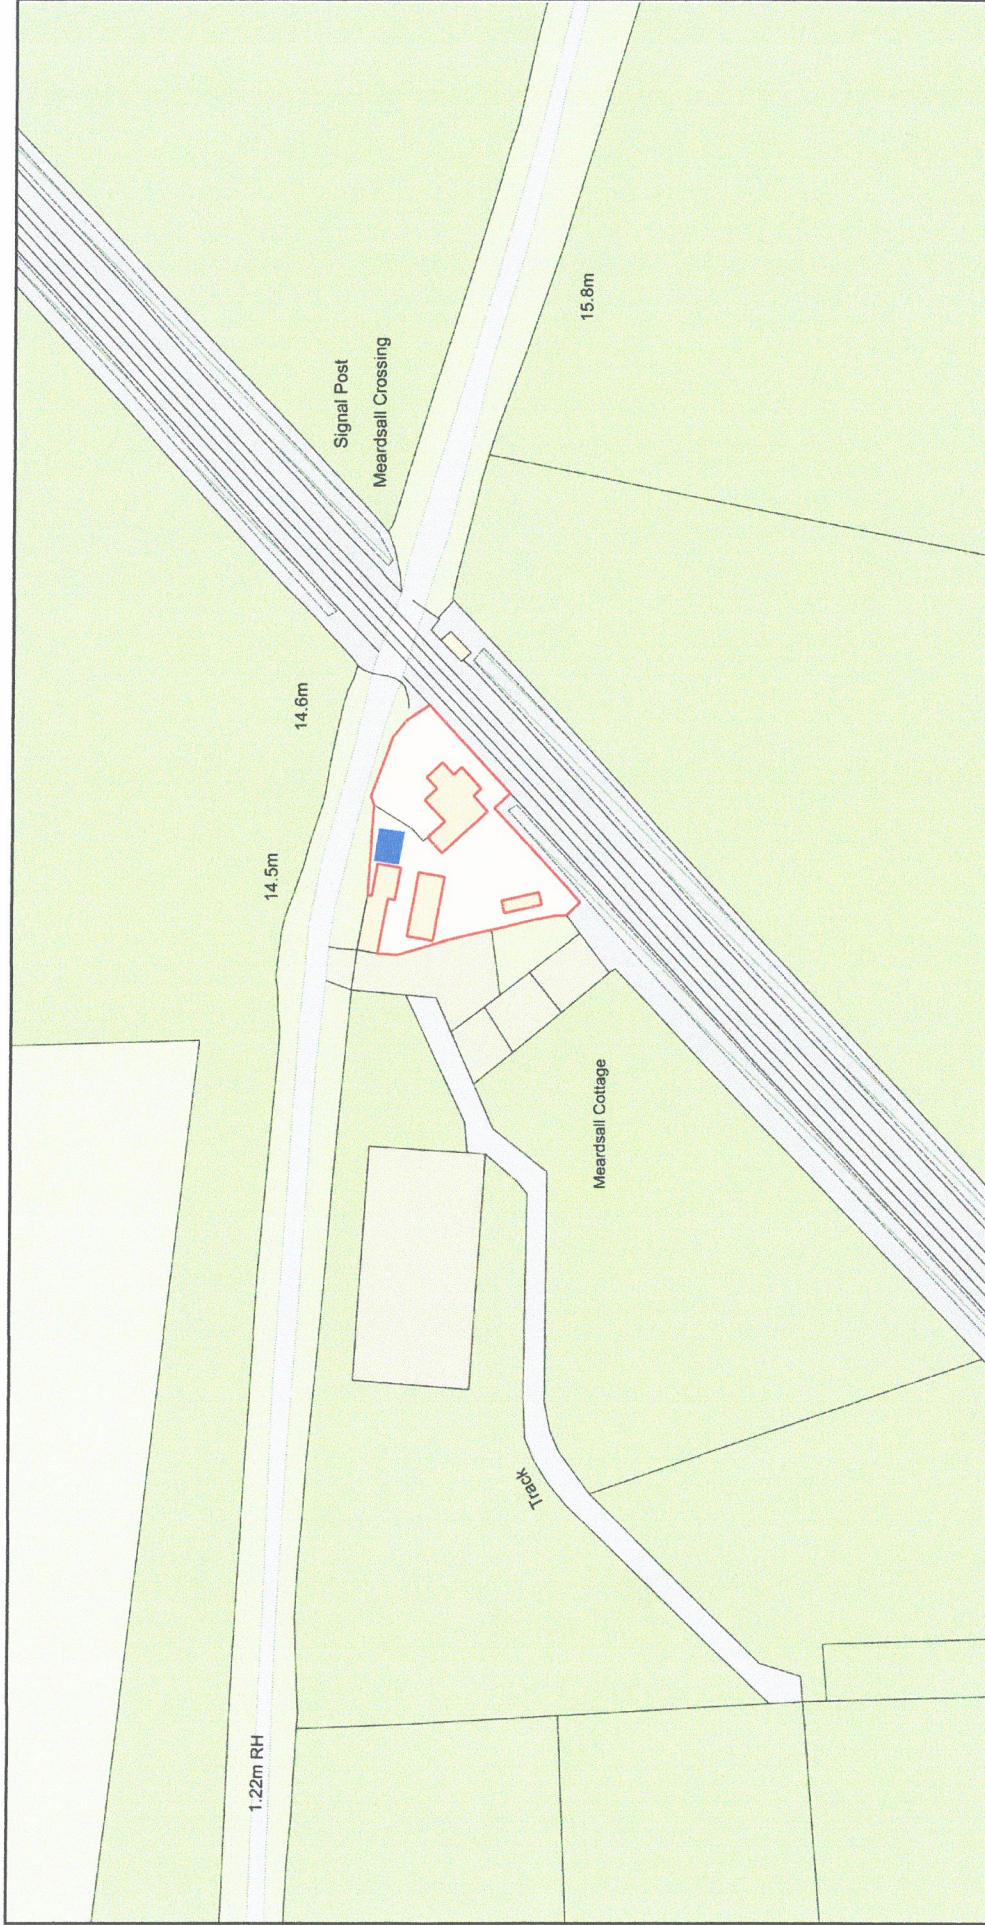

Plan Produced for: Mr J Timmins  
Date Produced: 11 Mar 2024  
Plan Reference Number: TQRQM24071153006765  
Scale: 1:1250 @ A4  
© Crown copyright and database rights 2023 OS 100042766