


Change of Use – From Garden Land to Business Use

Existing piece of garden land for proposed erection of kennels and runs

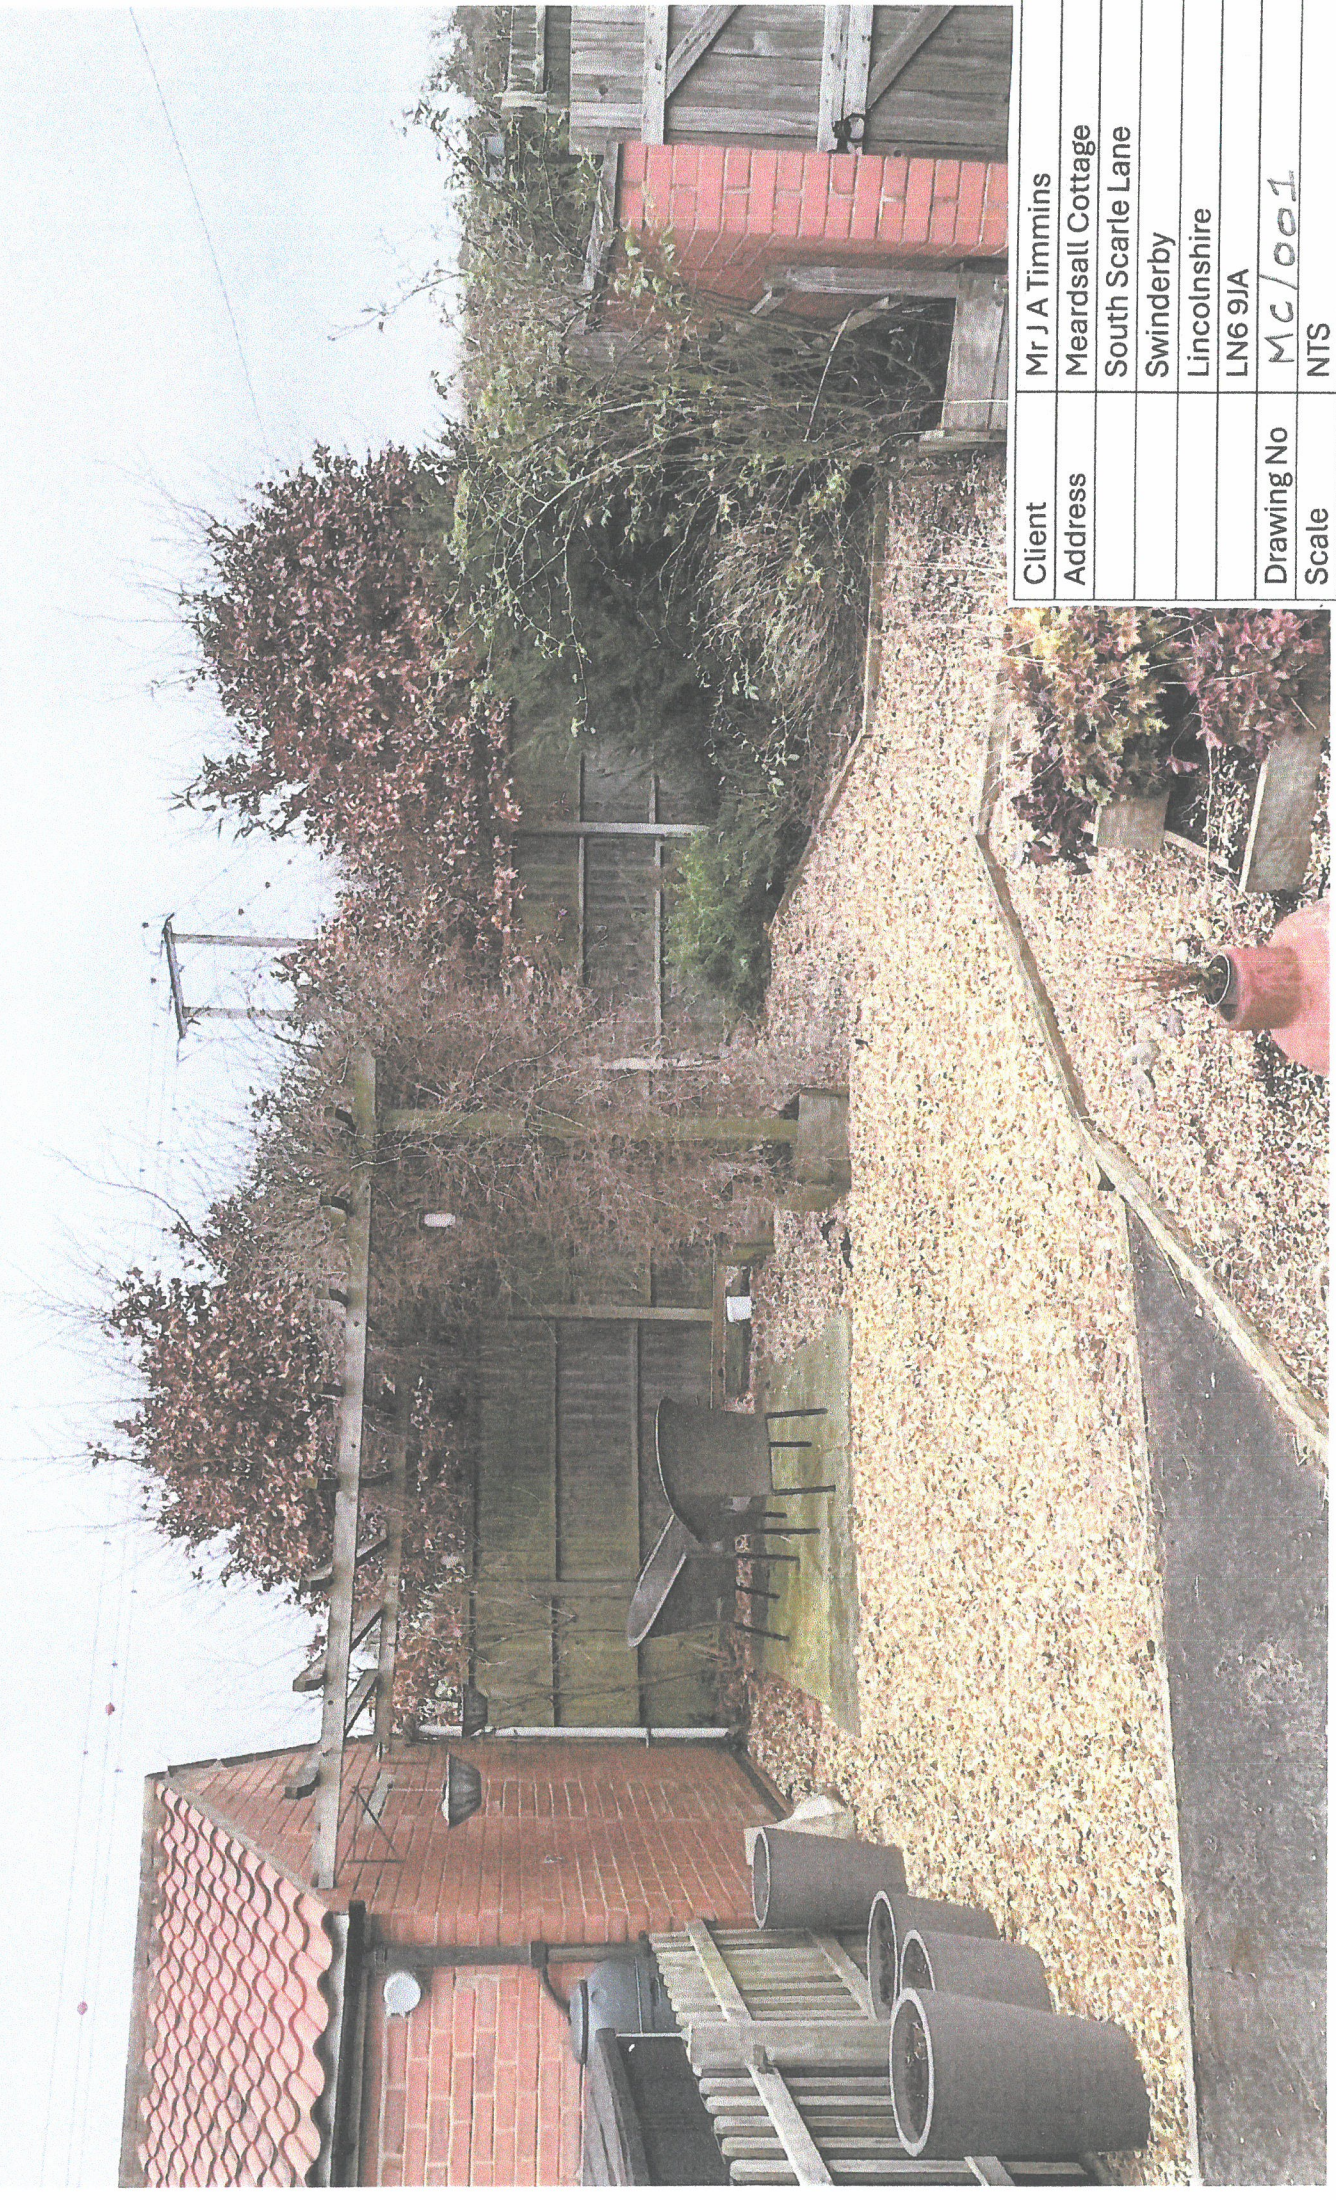

Client	Mr J A Timmins
Address	Meardsall Cottage South Scarle Lane Swinderby Lincolnshire LN6 9JA
Drawing No	MC/001
Scale	NTS