


LOCATION PLAN 1:1250 @ A3

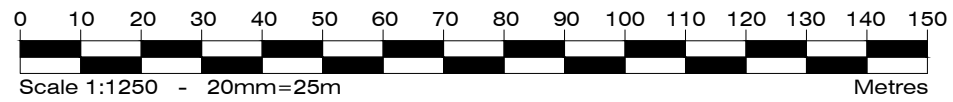

- 1) This drawing and design are copyright and may not be reproduced without the written consent of Derrick Wade Waters limited.
- 2) Please do not scale - use only dimensions stated on the drawing.
- 3) The contractor is to check and verify all dimensions and levels stated on the drawing, and cross reference same with site checks. Derrick Wade Waters are to be informed of any contradictions and discrepancies.
- 4) The contractor is to check the drawing against all other relevant drawings, specifications and bills of quantities as issued and appropriate. Derrick Wade Waters are to be informed of any contradictions and discrepancies.
- 5) If in doubt ask!

Rev	Date	Issued by	Checked by	Description

Derrick Wade Waters

Nexus, Maypole Boulevard, Harlow, CM17 9TX

ARCHITECTURE PROJECT MANAGEMENT STRUCTURAL ENGINEERING
 QUANTITY SURVEYING BUILDING SURVEYING CDM PRINCIPAL DESIGNER

CLIENT Harlow and District Sports Trust

JOB TITLE Harlow Leisurezone, Harlow

Drawing Title Location Plan

Job / Dwg No / Rev: HD24003 100

Drawn: CJ Checked: Approved: Date: Feb 24

Drawing status: Planning Scale: 1:1250 @ A1

