

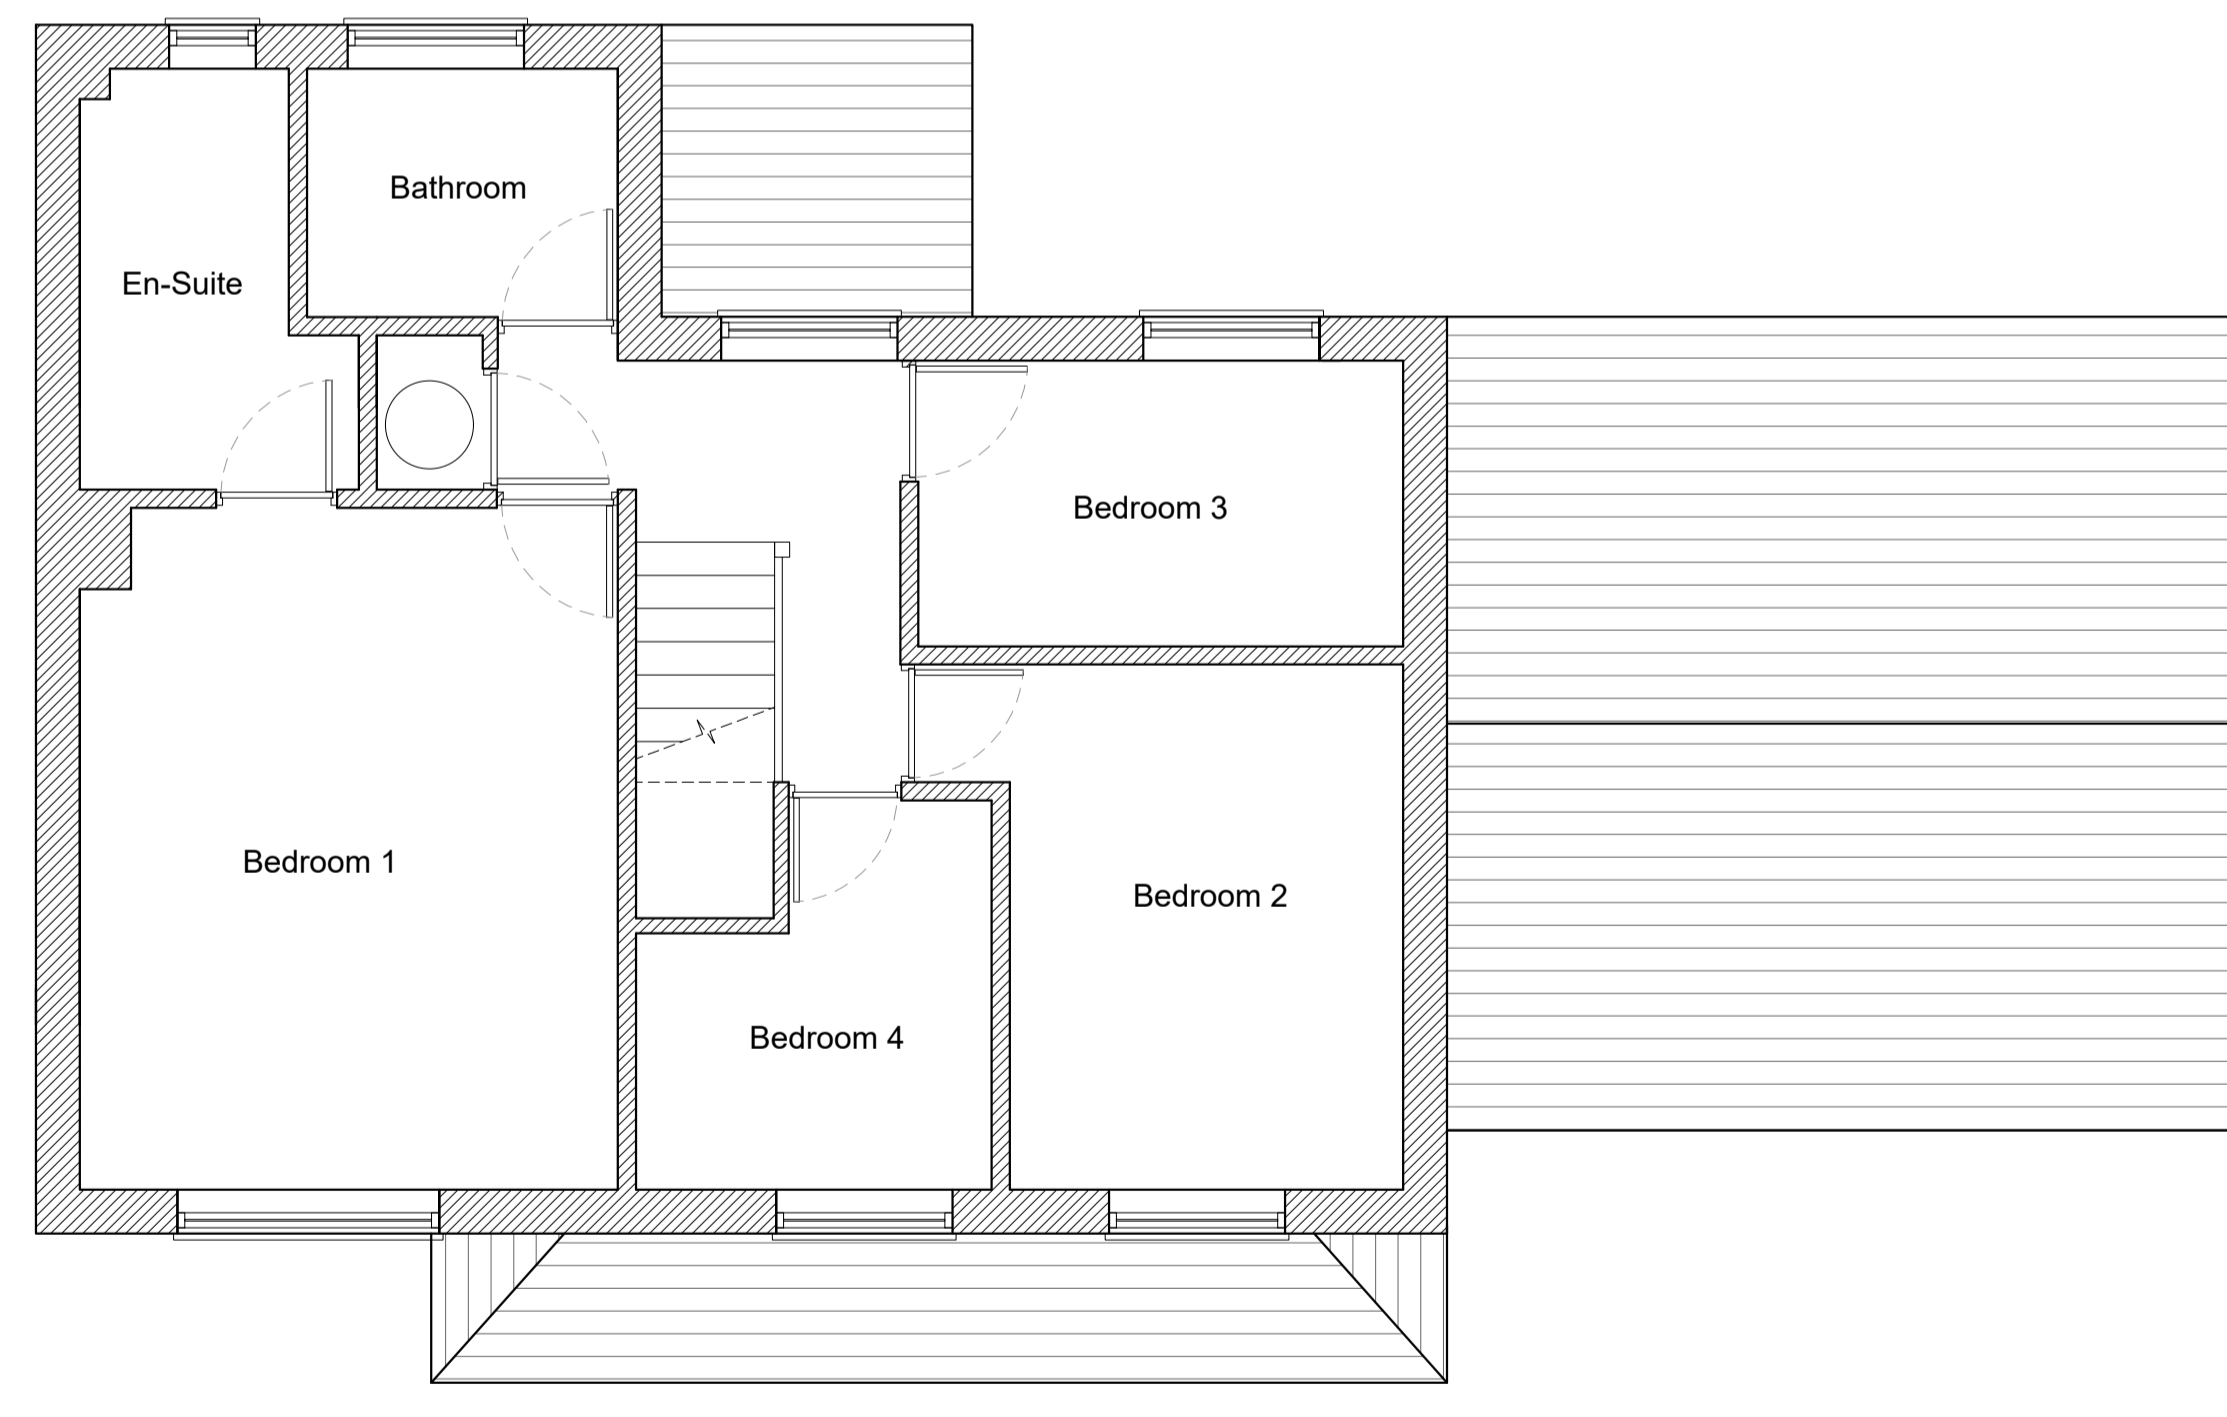
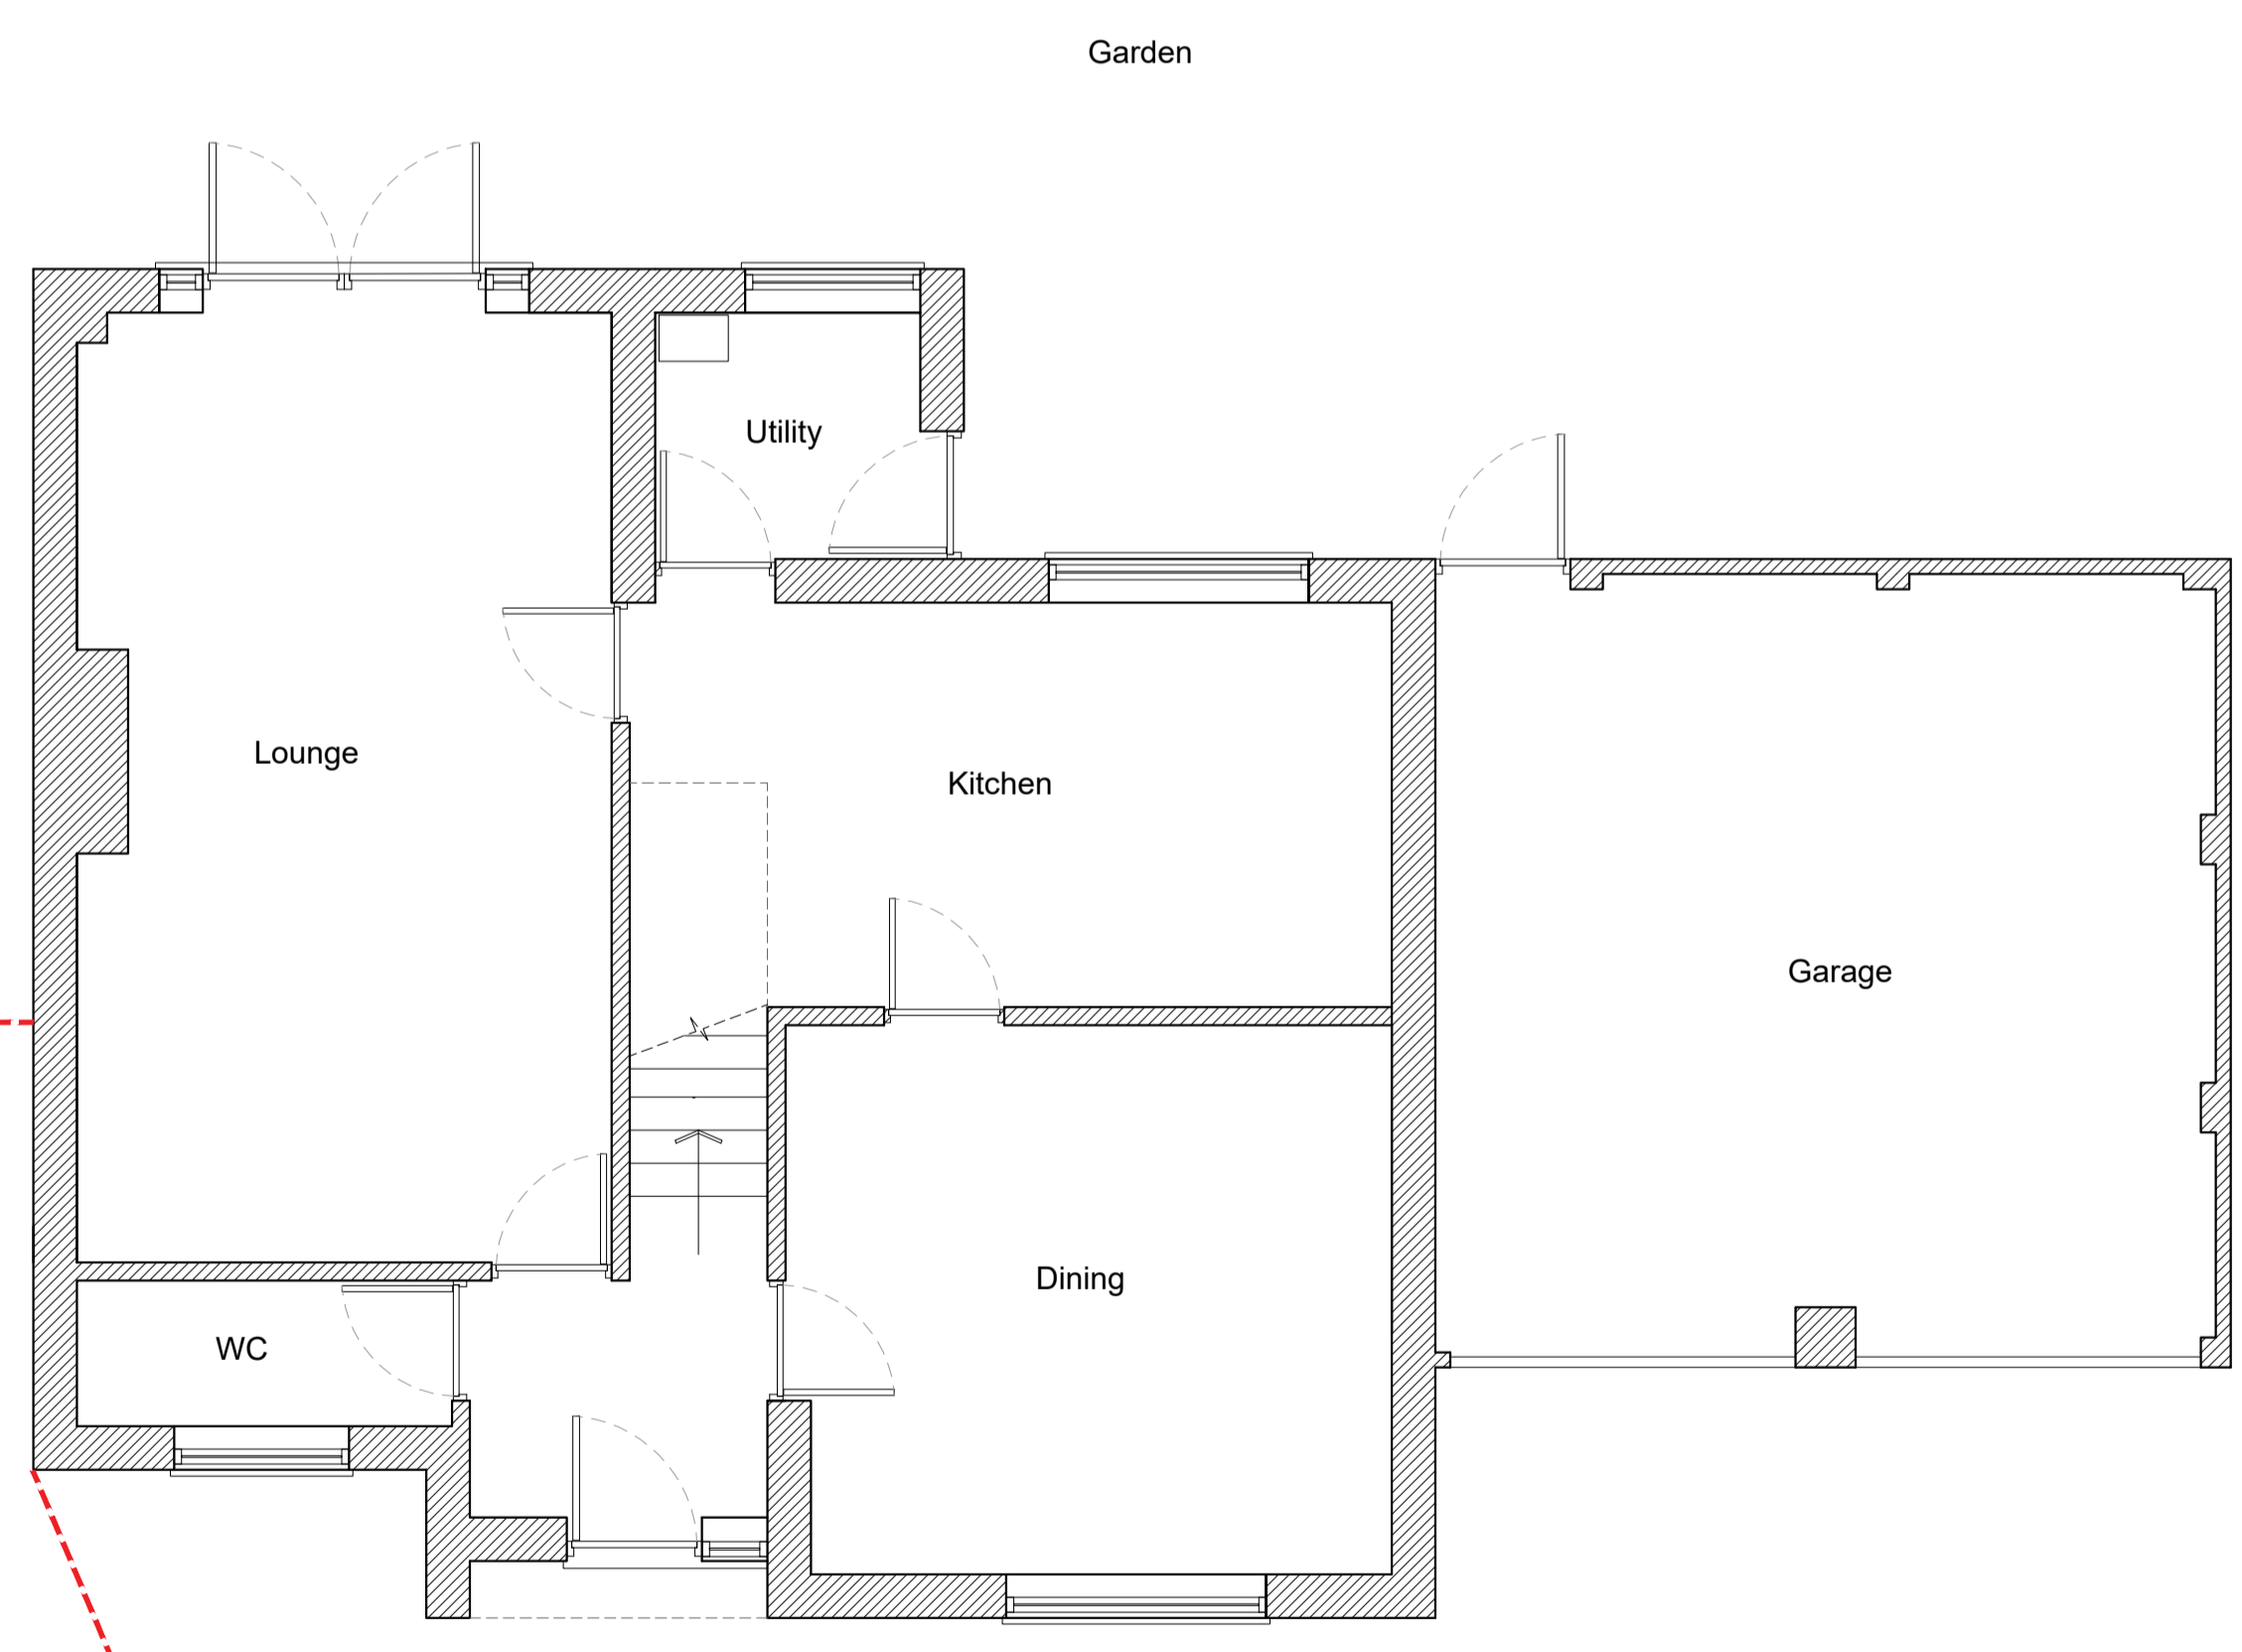


**DRAWING NOTES:**  
 All items, notes dimension and general design contained in this drawing are for guidance purposes only. Nominated builder and person responsible for the project should make a thorough check prior to commencement of works against the site, drainage service drawings, current building regulations, British Standards and codes of practice. The contractor is to allow within their price for all items not listed but that will be required to complete the work in accordance with all current legislation.  
 The copyright in all designs / drawings prepared by KVD Plans LTD shall remain the property of KVD Plans LTD and must not be reused / loaned or copied without prior consent.

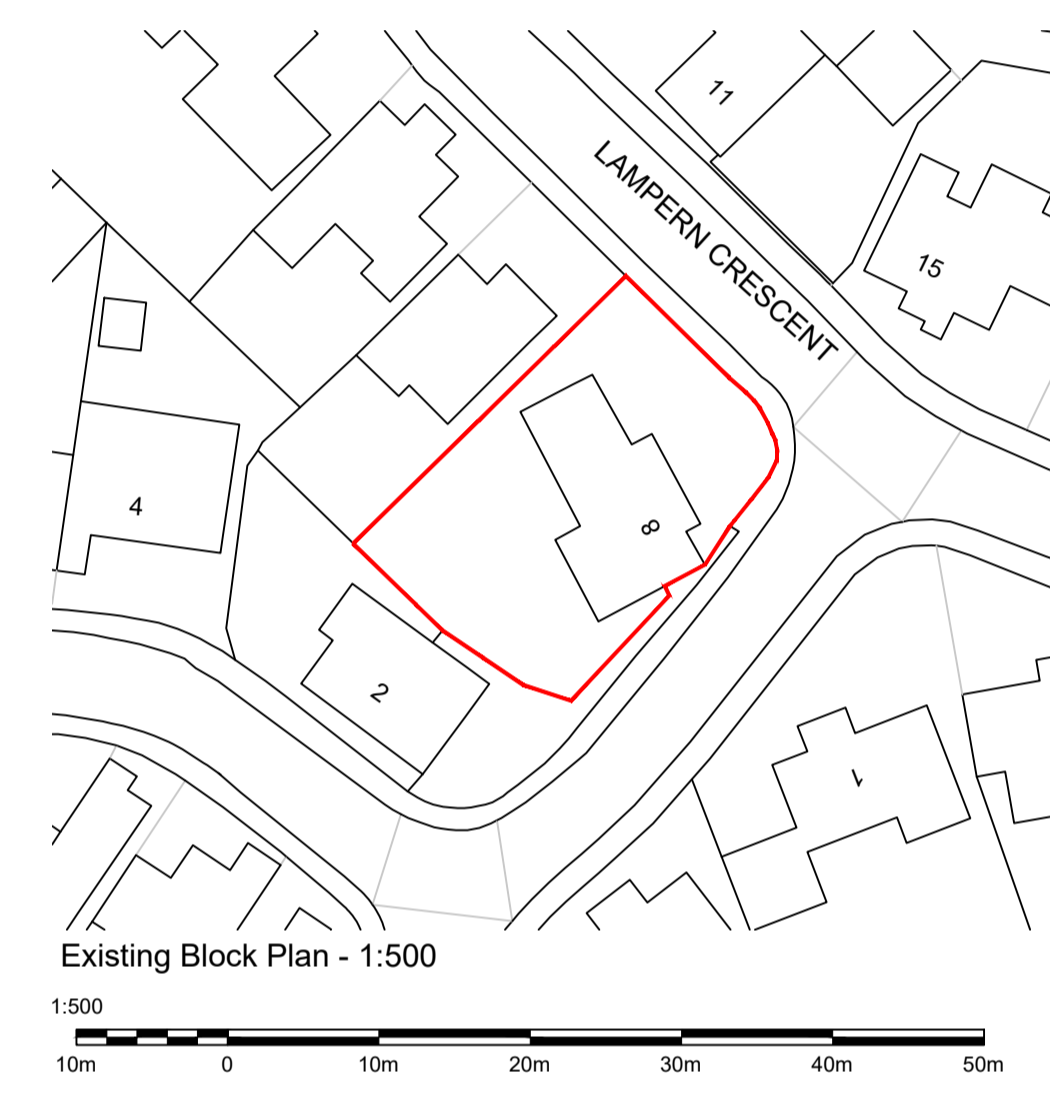

<b>Project:</b>	HUNT 8 Lampern Crescent, Billericay, Essex, CM12 0FD	Boundary	Demolition
<b>Drg Title:</b>	Existing Plans & Elevations	Ext Walls	Prop Walls
<b>Scale:</b>	1:50 / 100 @ A1	FFL Height	
<b>Drawn By:</b>	KD	<b>Date:</b>	02/2024
<b>Drg No:</b>	(24) 02/18 EX01	<b>Rev:</b>	

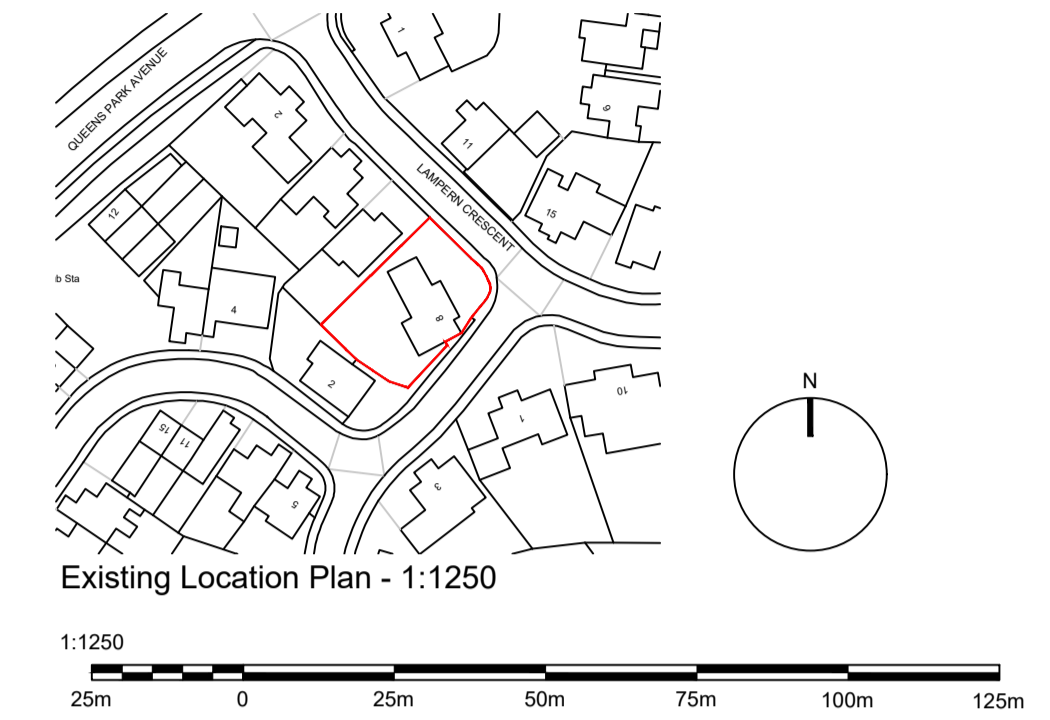