




PROPOSED GROUND FLOOR PLAN

1 : 100

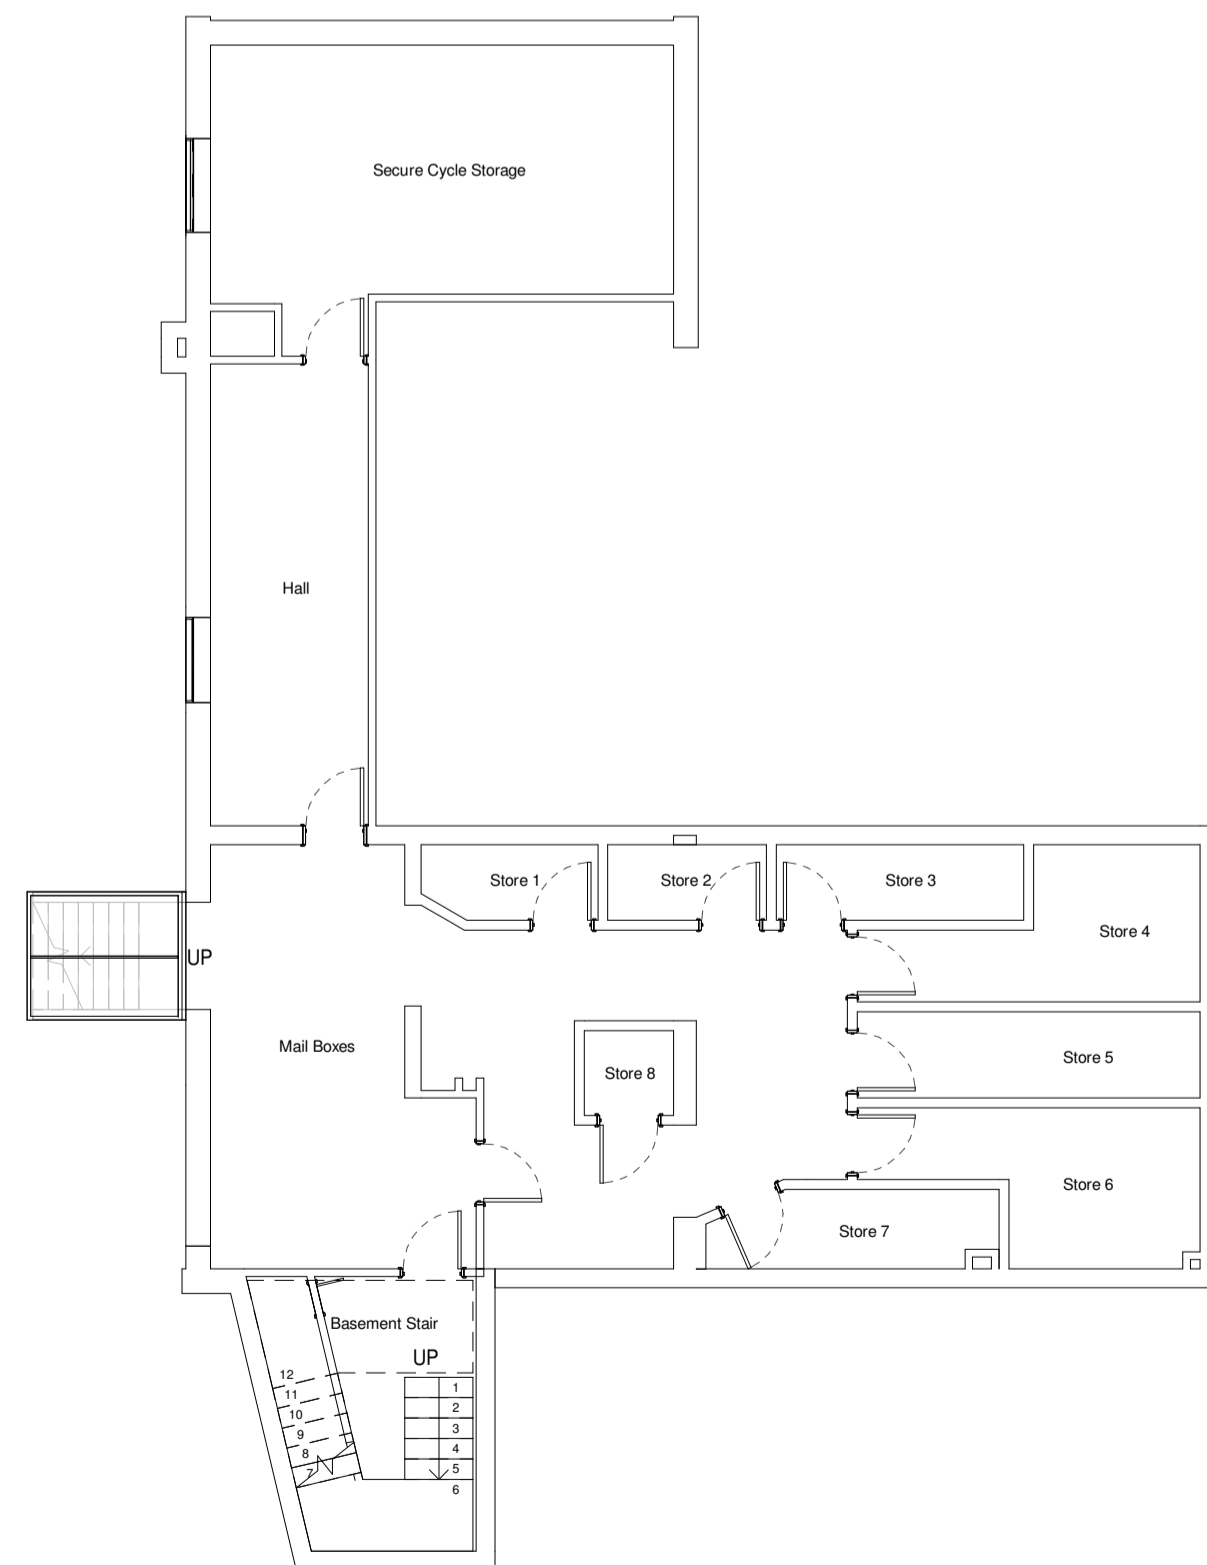


PROPOSED BASEMENT FLOOR PLAN

1 : 100



PROPOSED FIRST FLOOR PLAN

1 : 100

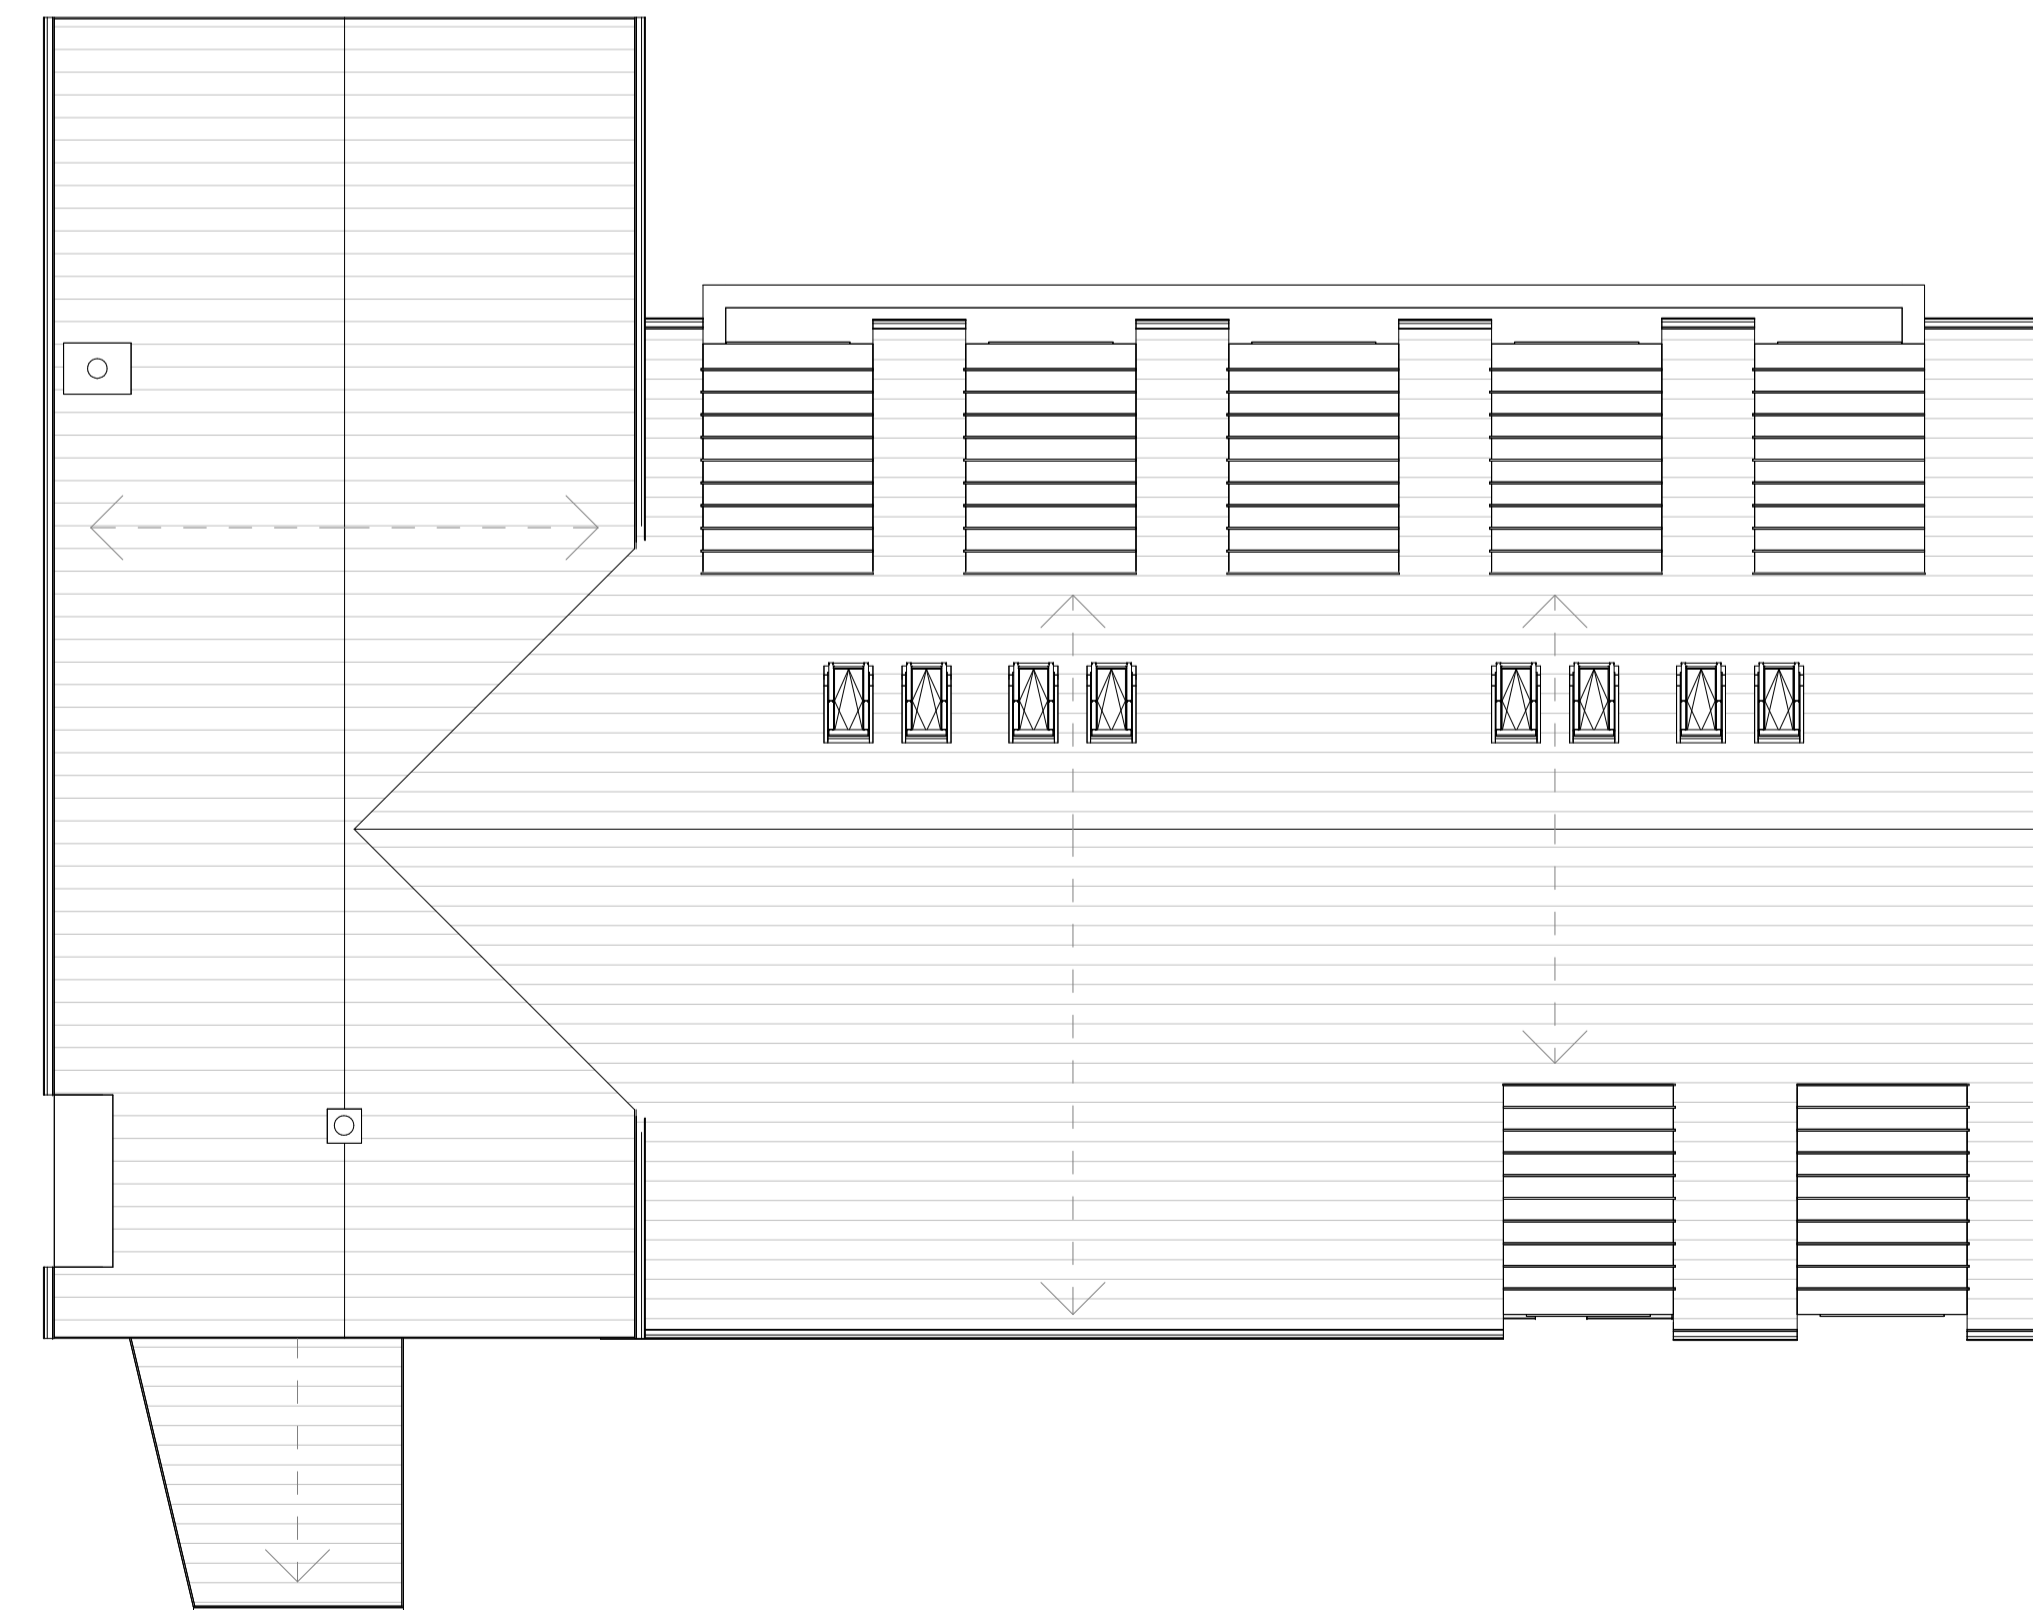

PROPOSED ROOF PLAN

1 : 100

Glazing Schedule			
Mark	Width	Height	Target(20% Room) - Actual (Glazed Area)
EW01	900	1800	N/A
EW02	1585	1800	1.73m ² - 1.98m ²
EW03	1585	1800	2.05m ² - 1.98m ²
EW04	900	1800	6.12m ² - 8.77m ²
EW05	900	1800	6.12m ² - 8.77m ²
EW06	1248	1800	6.12m ² - 8.77m ²
EW07	1125	1800	6.12m ² - 8.77m ²
EW08	1125	1800	6.12m ² - 8.77m ²
EW09	1125	1800	6.12m ² - 8.77m ²
EW10	1125	1800	6.12m ² - 8.77m ²
EW11	675	2500	7.41m ² - 7.50m ²
EW12	2823	2500	7.41m ² - 7.50m ²
EW13	2823	2500	7.41m ² - 7.50m ²
EW14	675	2500	7.41m ² - 7.50m ²
EW15	2823	2500	7.41m ² - 10.14m ²
EW16	675	2500	7.41m ² - 10.14m ²
EW17	1248	1800	7.41m ² - 10.14m ²
EW18	675	2500	7.41m ² - 10.14m ²
EW19	1248	1800	2.34m ² - 2.98m ²
EW20	1248	1800	2.34m ² - 2.98m ²
EW21	1135	1800	2.34m ² - 2.98m ²
EW22	1135	1800	2.34m ² - 2.98m ²
EW23	1135	1800	2.40m ² - 2.98m ²
EW24	1135	1800	2.40m ² - 2.98m ²
EW25	1135	1800	2.29m ² - 2.98m ²
EW26	1135	1800	2.29m ² - 2.98m ²
EW27	1135	1800	2.41m ² - 2.98m ²
EW28	1135	1800	2.41m ² - 2.98m ²
EW29	1135	1800	2.30m ² - 2.98m ²
EW30	1135	1800	2.30m ² - 2.98m ²
EW31	2260	2100	3.82m ² - 3.58m ²
EW32	1135	1550	3.34m ² - 3.74m ²
EW33	1135	1550	3.34m ² - 3.74m ²
EW34	1135	1550	3.34m ² - 3.74m ²
EW35	1135	1550	2.00m ² - 2.23m ²
EW36	1135	1550	2.00m ² - 2.23m ²
EW37	1585	1550	1.60m ² - 1.65m ²
EW38	1585	1550	4.35m ² - 4.46m ²
EW39	675	1550	4.35m ² - 4.46m ²
EW40	675	1550	4.35m ² - 4.46m ²
EW41	675	1550	4.35m ² - 4.46m ²
EW42	675	1550	4.35m ² - 4.46m ²
EW43	675	1550	4.35m ² - 4.46m ²
EW44	1650	2188	4.58m ² - 5.71m ²
EW45	1650	2188	4.58m ² - 5.71m ²
EW46	1650	2188	4.58m ² - 5.71m ²
EW47	550	1000	4.58m ² - 5.71m ²
EW48	550	1000	4.58m ² - 5.71m ²
EW49	550	1000	4.58m ² - 5.71m ²
EW50	550	1000	4.58m ² - 5.71m ²
EW51	1650	2188	9.71m ² - 9.65m ²
EW52	1650	2188	9.71m ² - 9.65m ²
EW53	1248	1275	9.71m ² - 9.65m ²
EW54	675	1550	N/A
EW55	550	1000	9.71m ² - 9.65m ²
EW56	550	1000	9.71m ² - 9.65m ²
EW57	550	1000	9.71m ² - 9.65m ²
EW58	550	1000	9.71m ² - 9.65m ²
EW59	1650	2188	2.51m ² - 2.91m ²
EW60	1650	2188	2.53m ² - 2.91m ²
EW61	2090	1010	N/A
EW62	1500	1430	N/A
EW63	1500	4000	N/A

NORTH



ORANGE DESIGN STUDIO.
ARCHITECTURAL PRACTICE

59a Huddersfield Rd | Mirfield | WF14 8AA
01924 650930
www.orangedesignstudio.co.uk

PROJECT
THE WOODEND WORKING MENS CLUB
1 WOOD END CRESCENT

TITLE
PROPOSED GA PLANS

SCALE DATE
1 : 100 @ A1 03/29/23

DRAWN REVIEWED
GZ JH

ODS REF NUMBER REVISION
21-493 20-005 A

STATUS
PLANNING