



EXISTING GROUND FLOOR PLAN

1 : 100

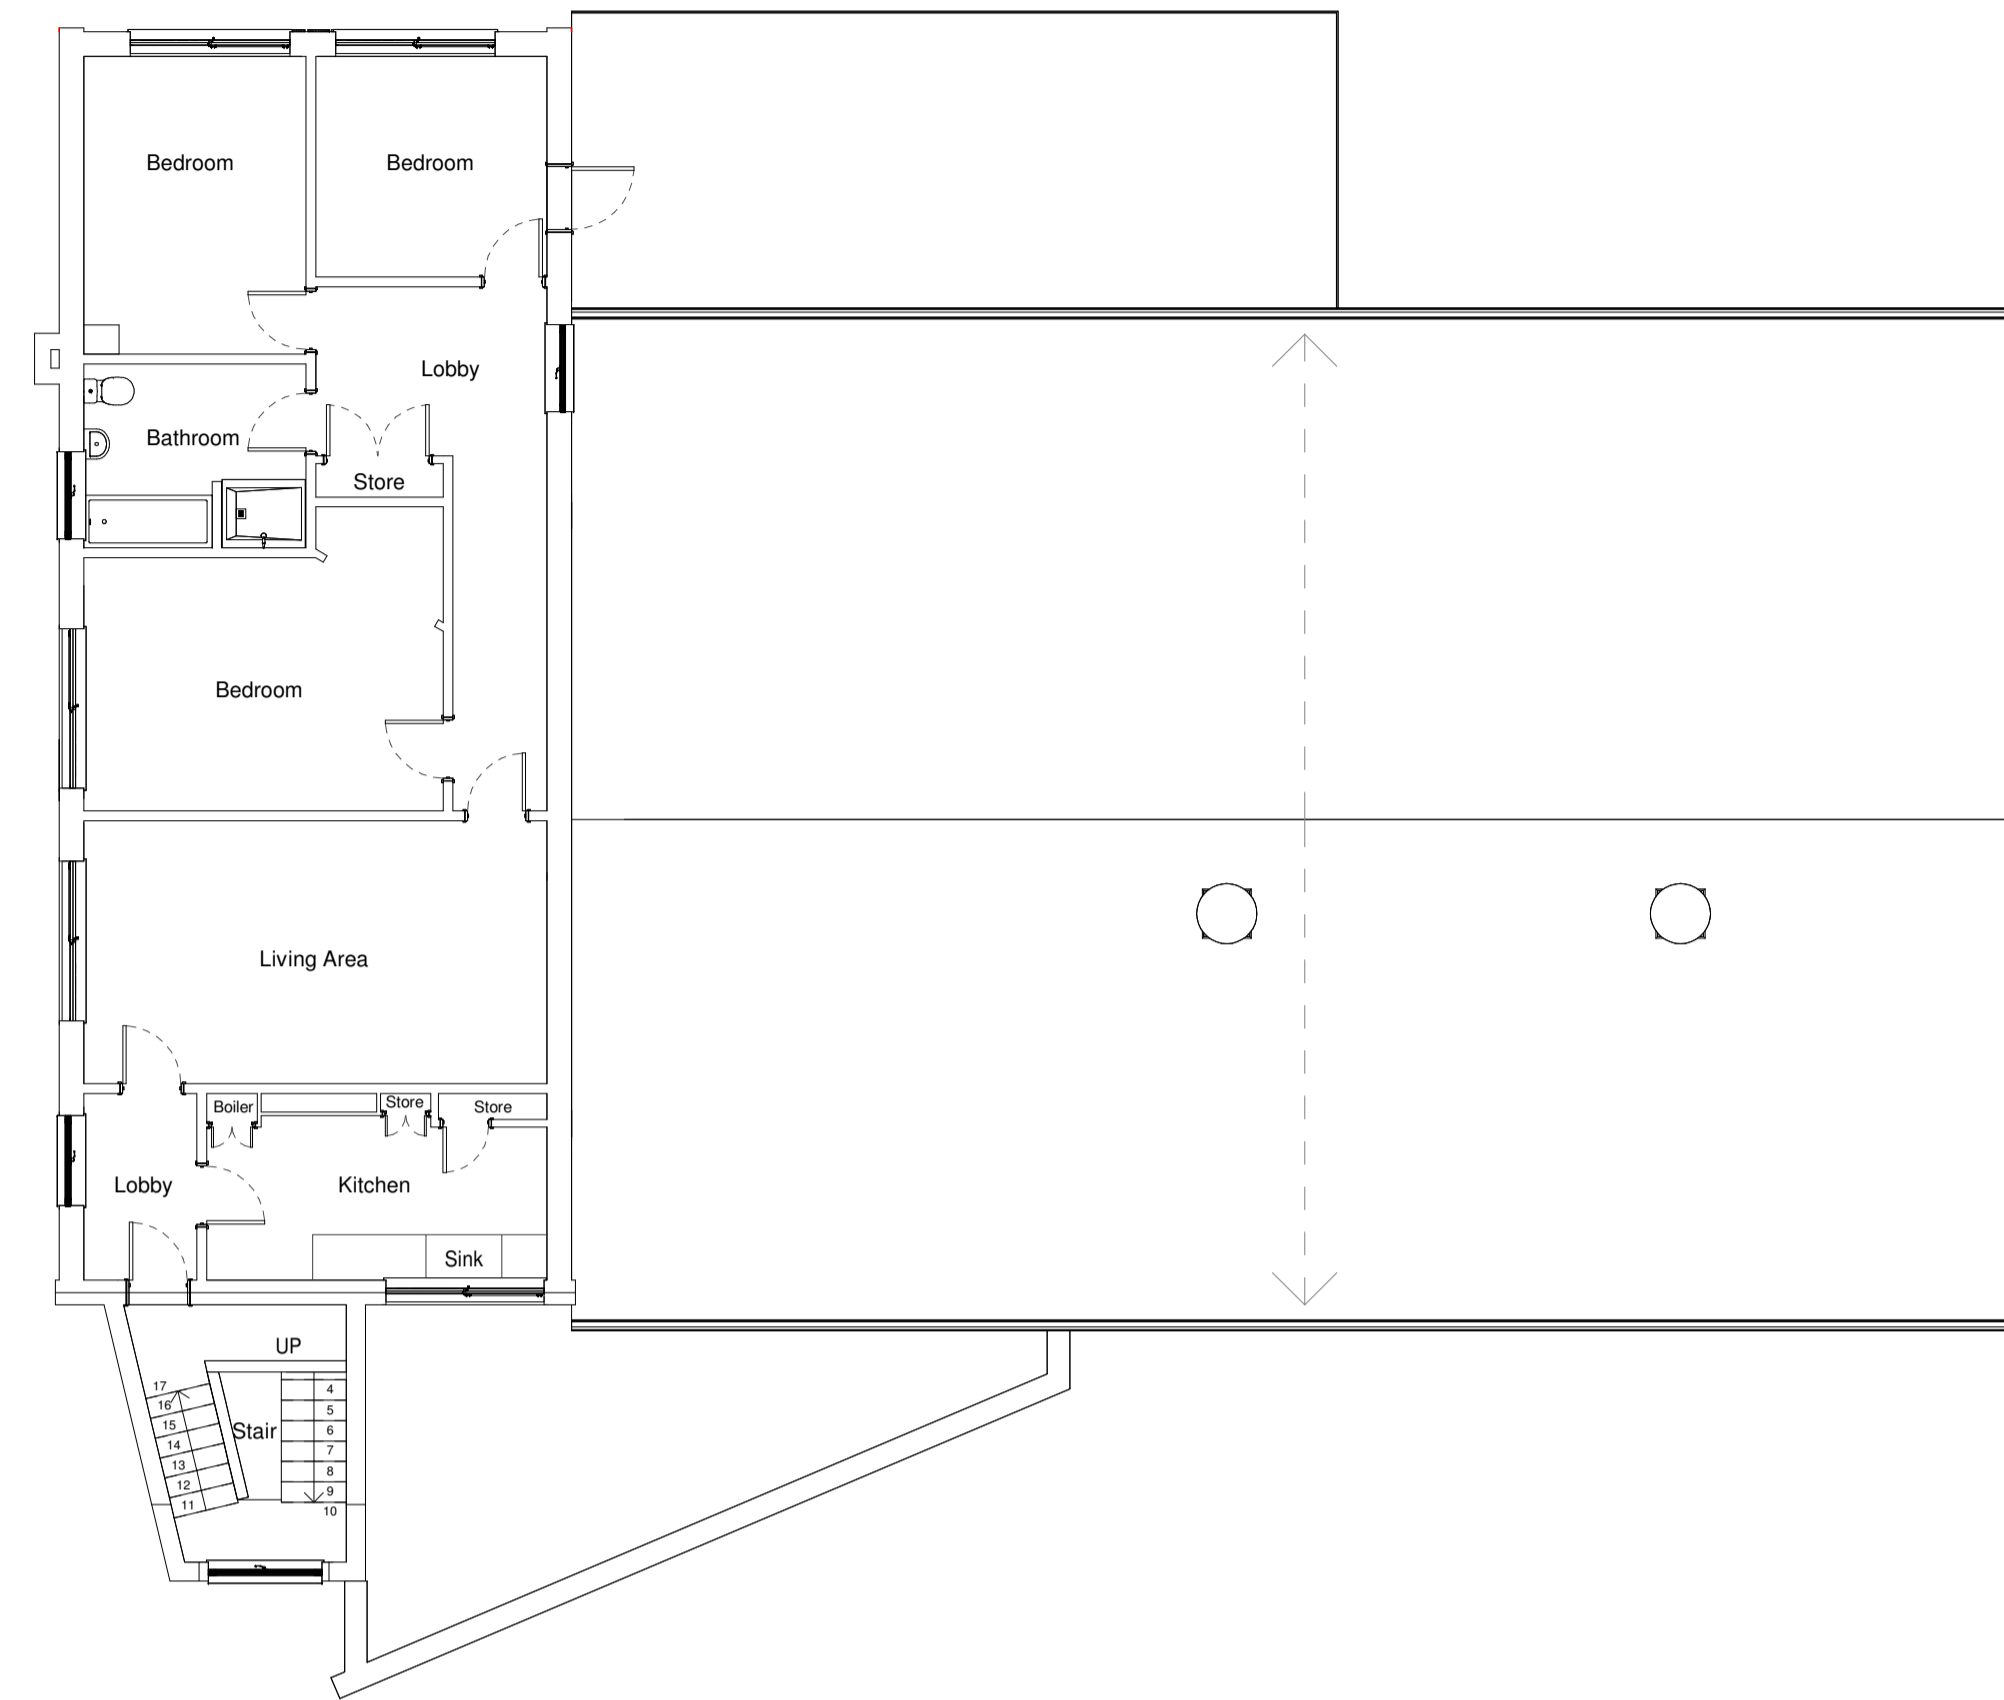


EXISTING FIRST FLOOR PLAN

1 : 100

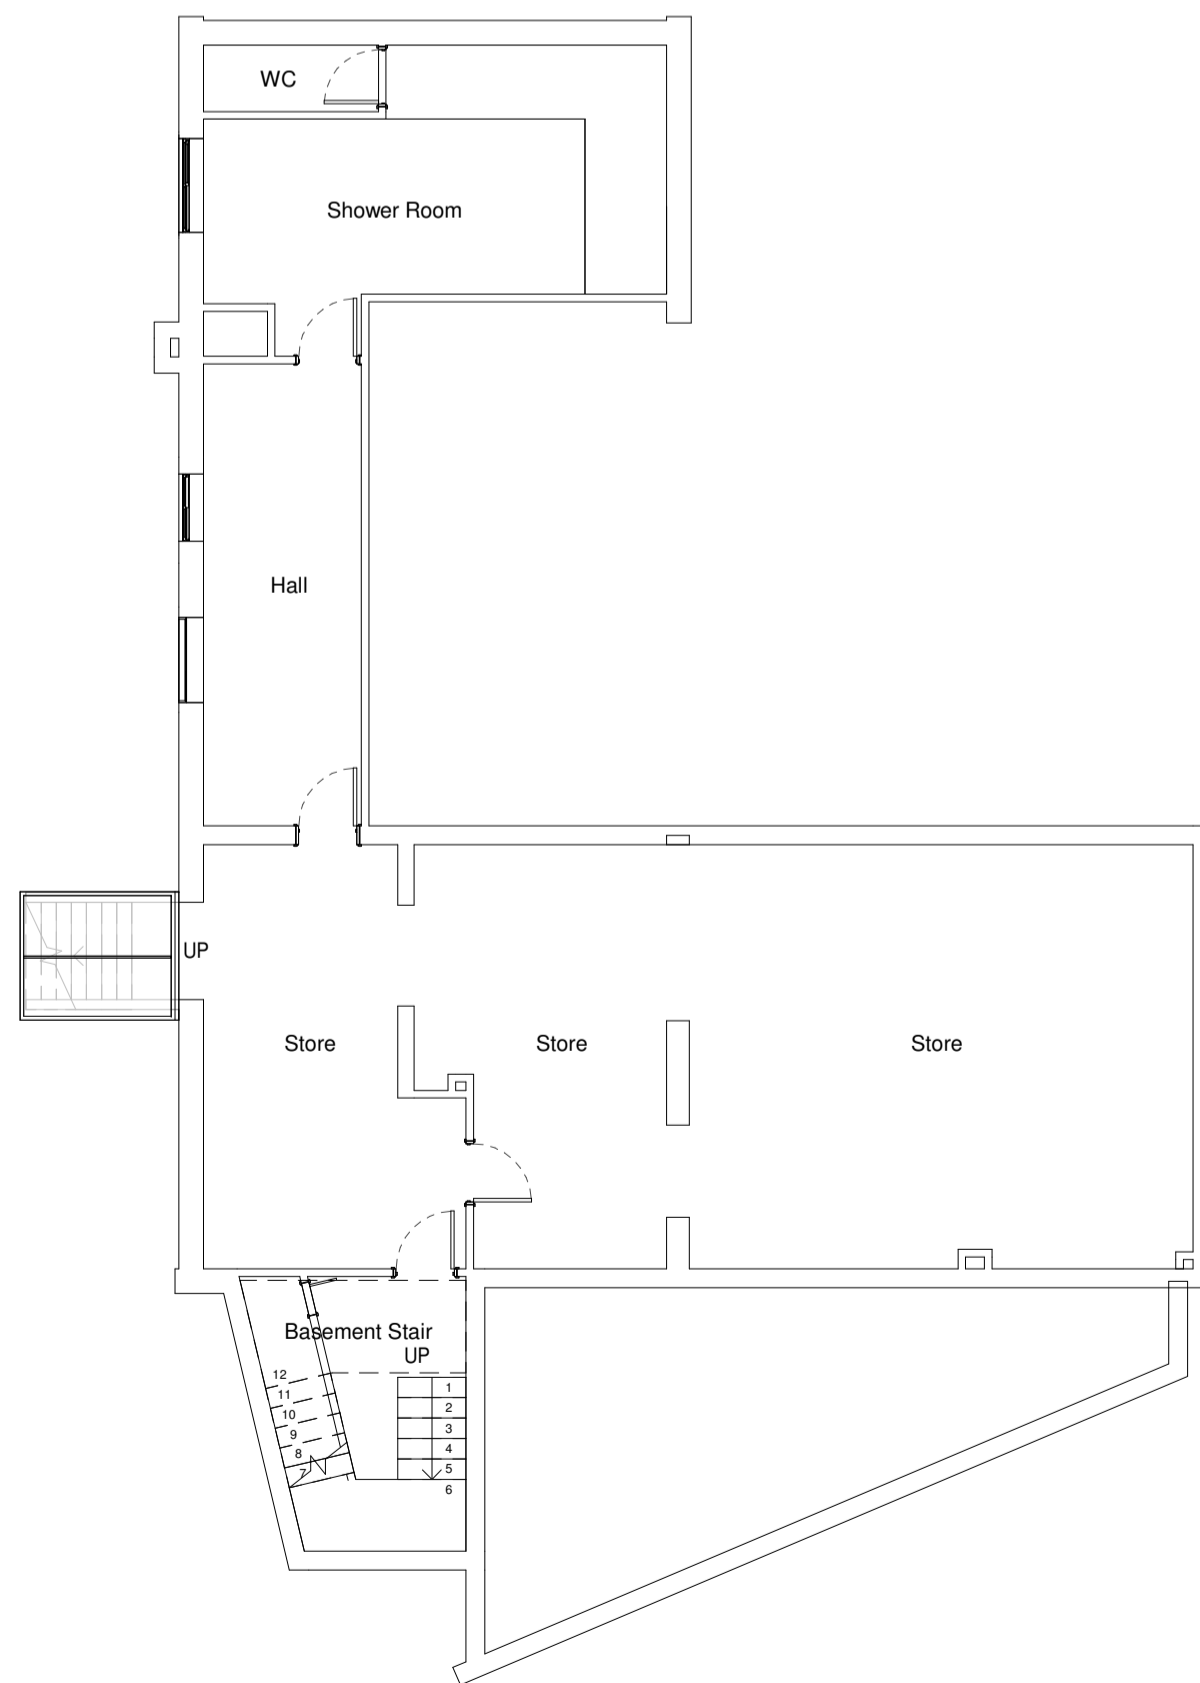

EXISTING BASEMENT FLOOR PLAN

1 : 100

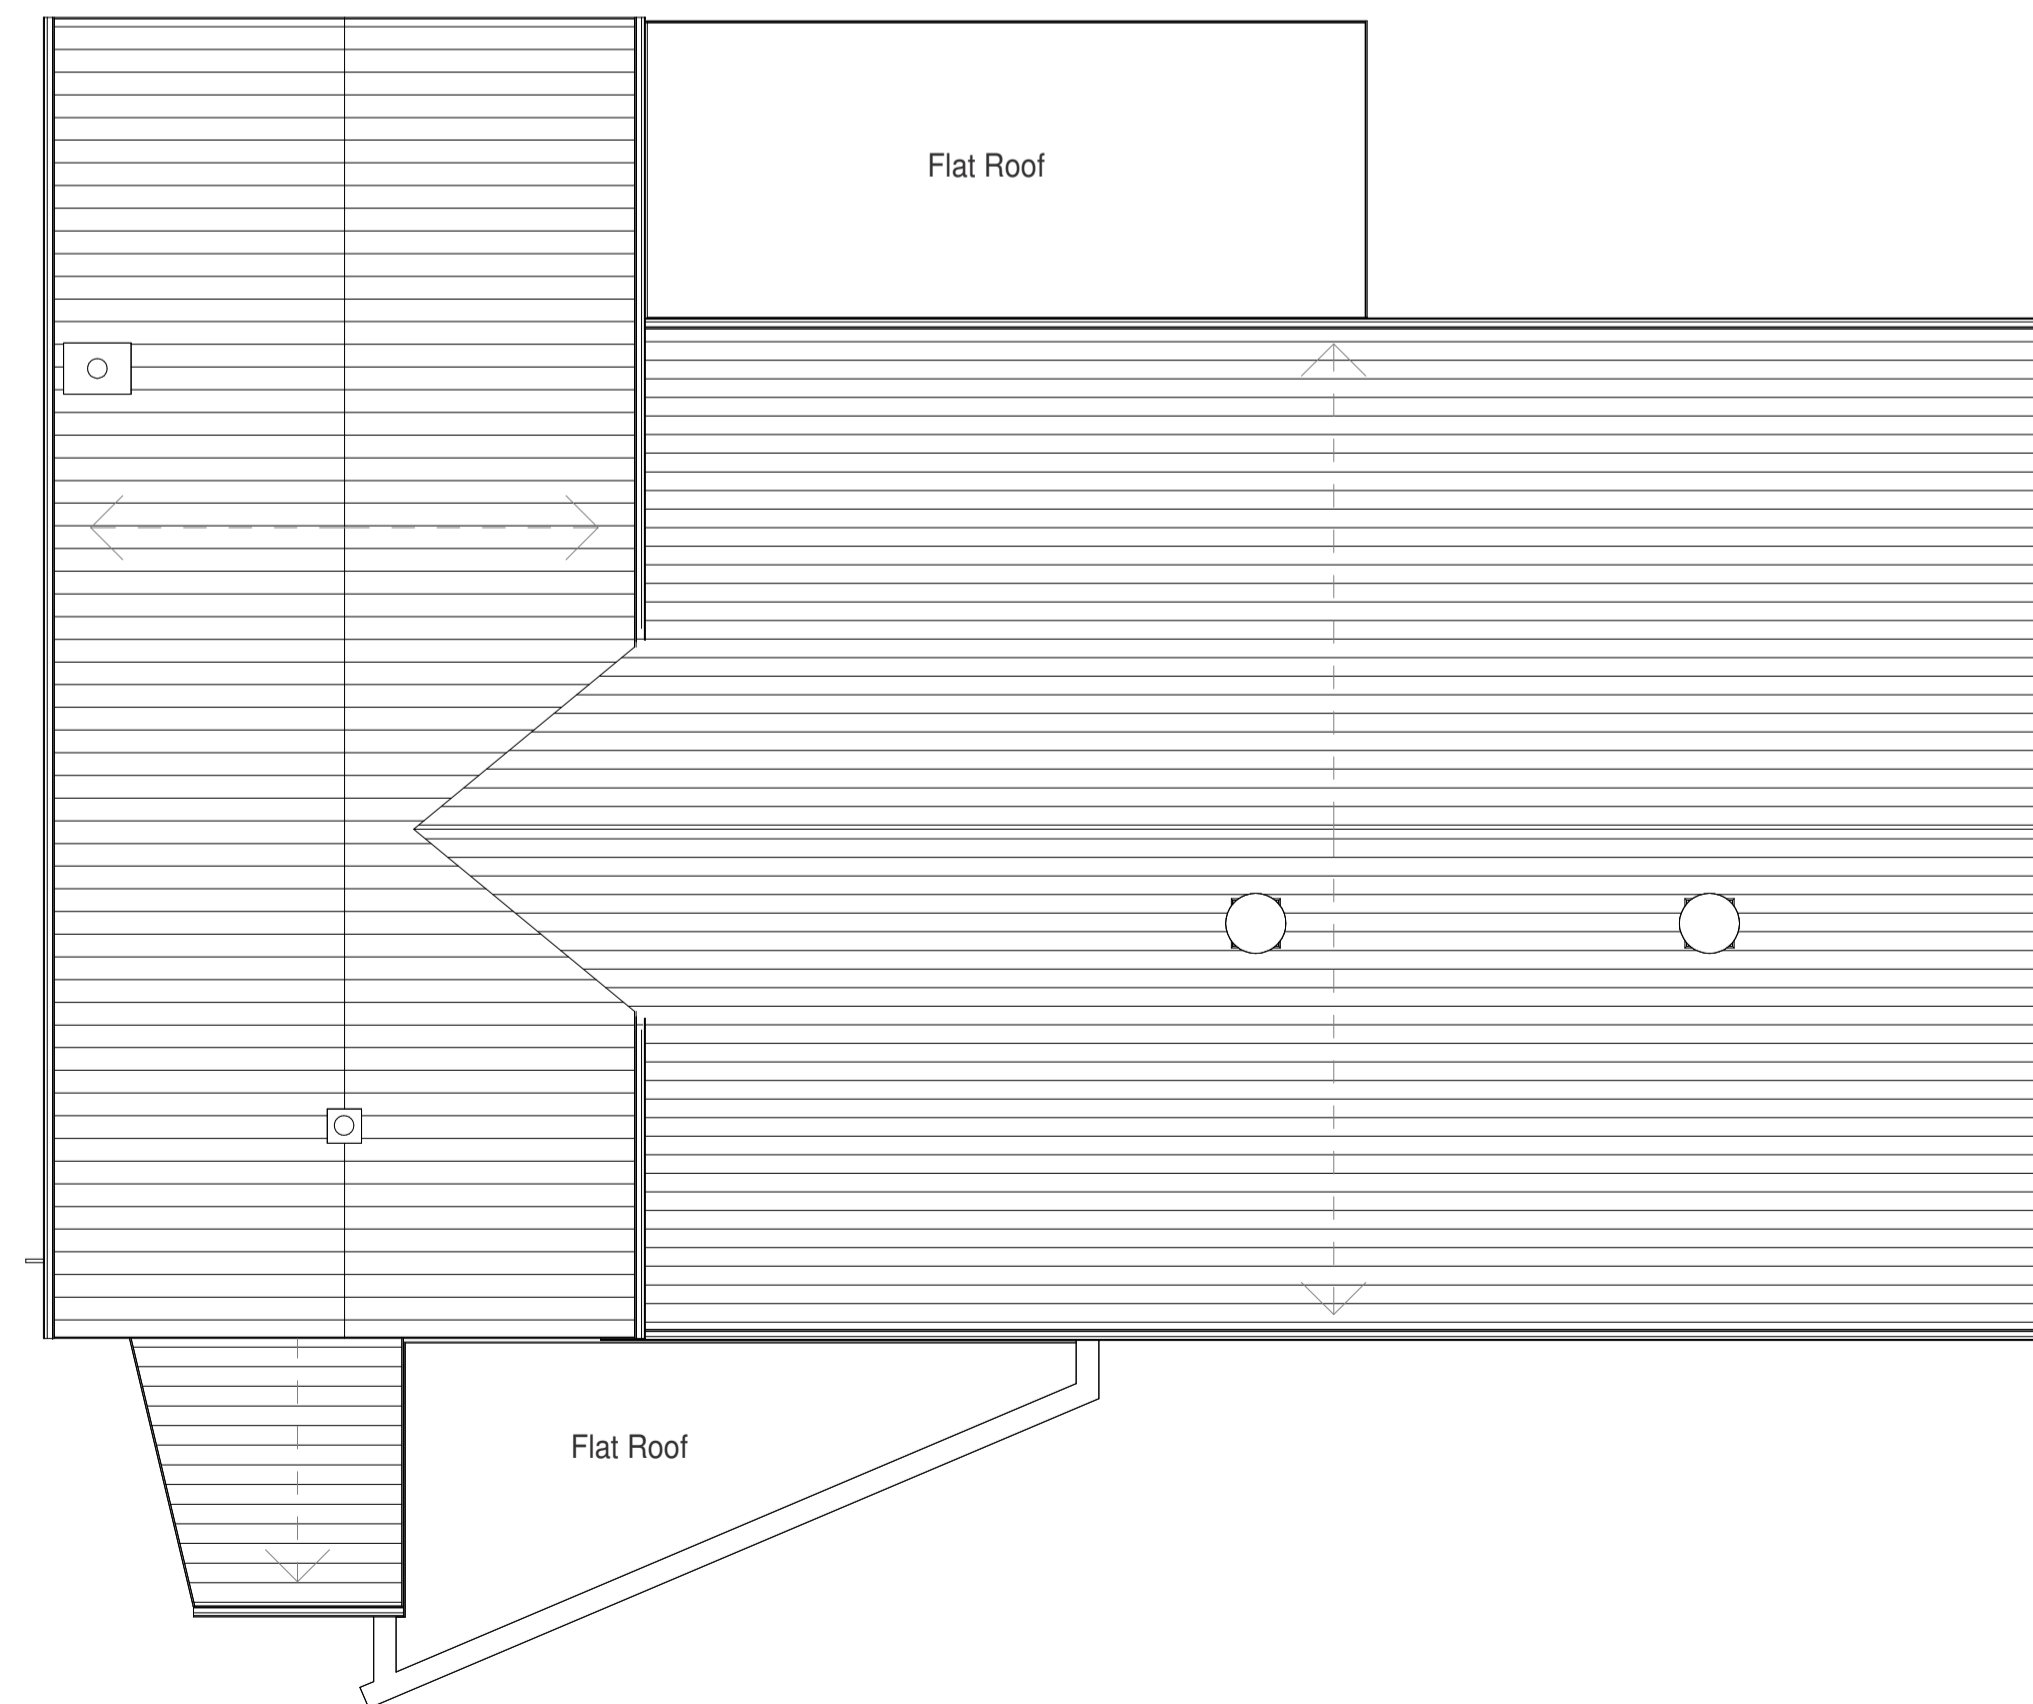

EXISTING ROOF PLAN

1 : 100

NORTH



ORANGE DESIGN STUDIO.
ARCHITECTURAL PRACTICE

59a Huddersfield Rd | Mirfield | WF14 8AA
01924 650930
www.orangedesignstudio.co.uk

PROJECT
THE WOODEND WORKING MENS CLUB
1 WOOD END CRESCENT, SHIPLEY

TITLE
EXISTING GA PLANS

SCALE	DATE
1 : 100 @ A1	18/04/23

DRAWN	REVIEWED
GZ	JH

ODS REF	NUMBER	REVISION
21-493	20-003	

STATUS

PLANNING