


3D View A

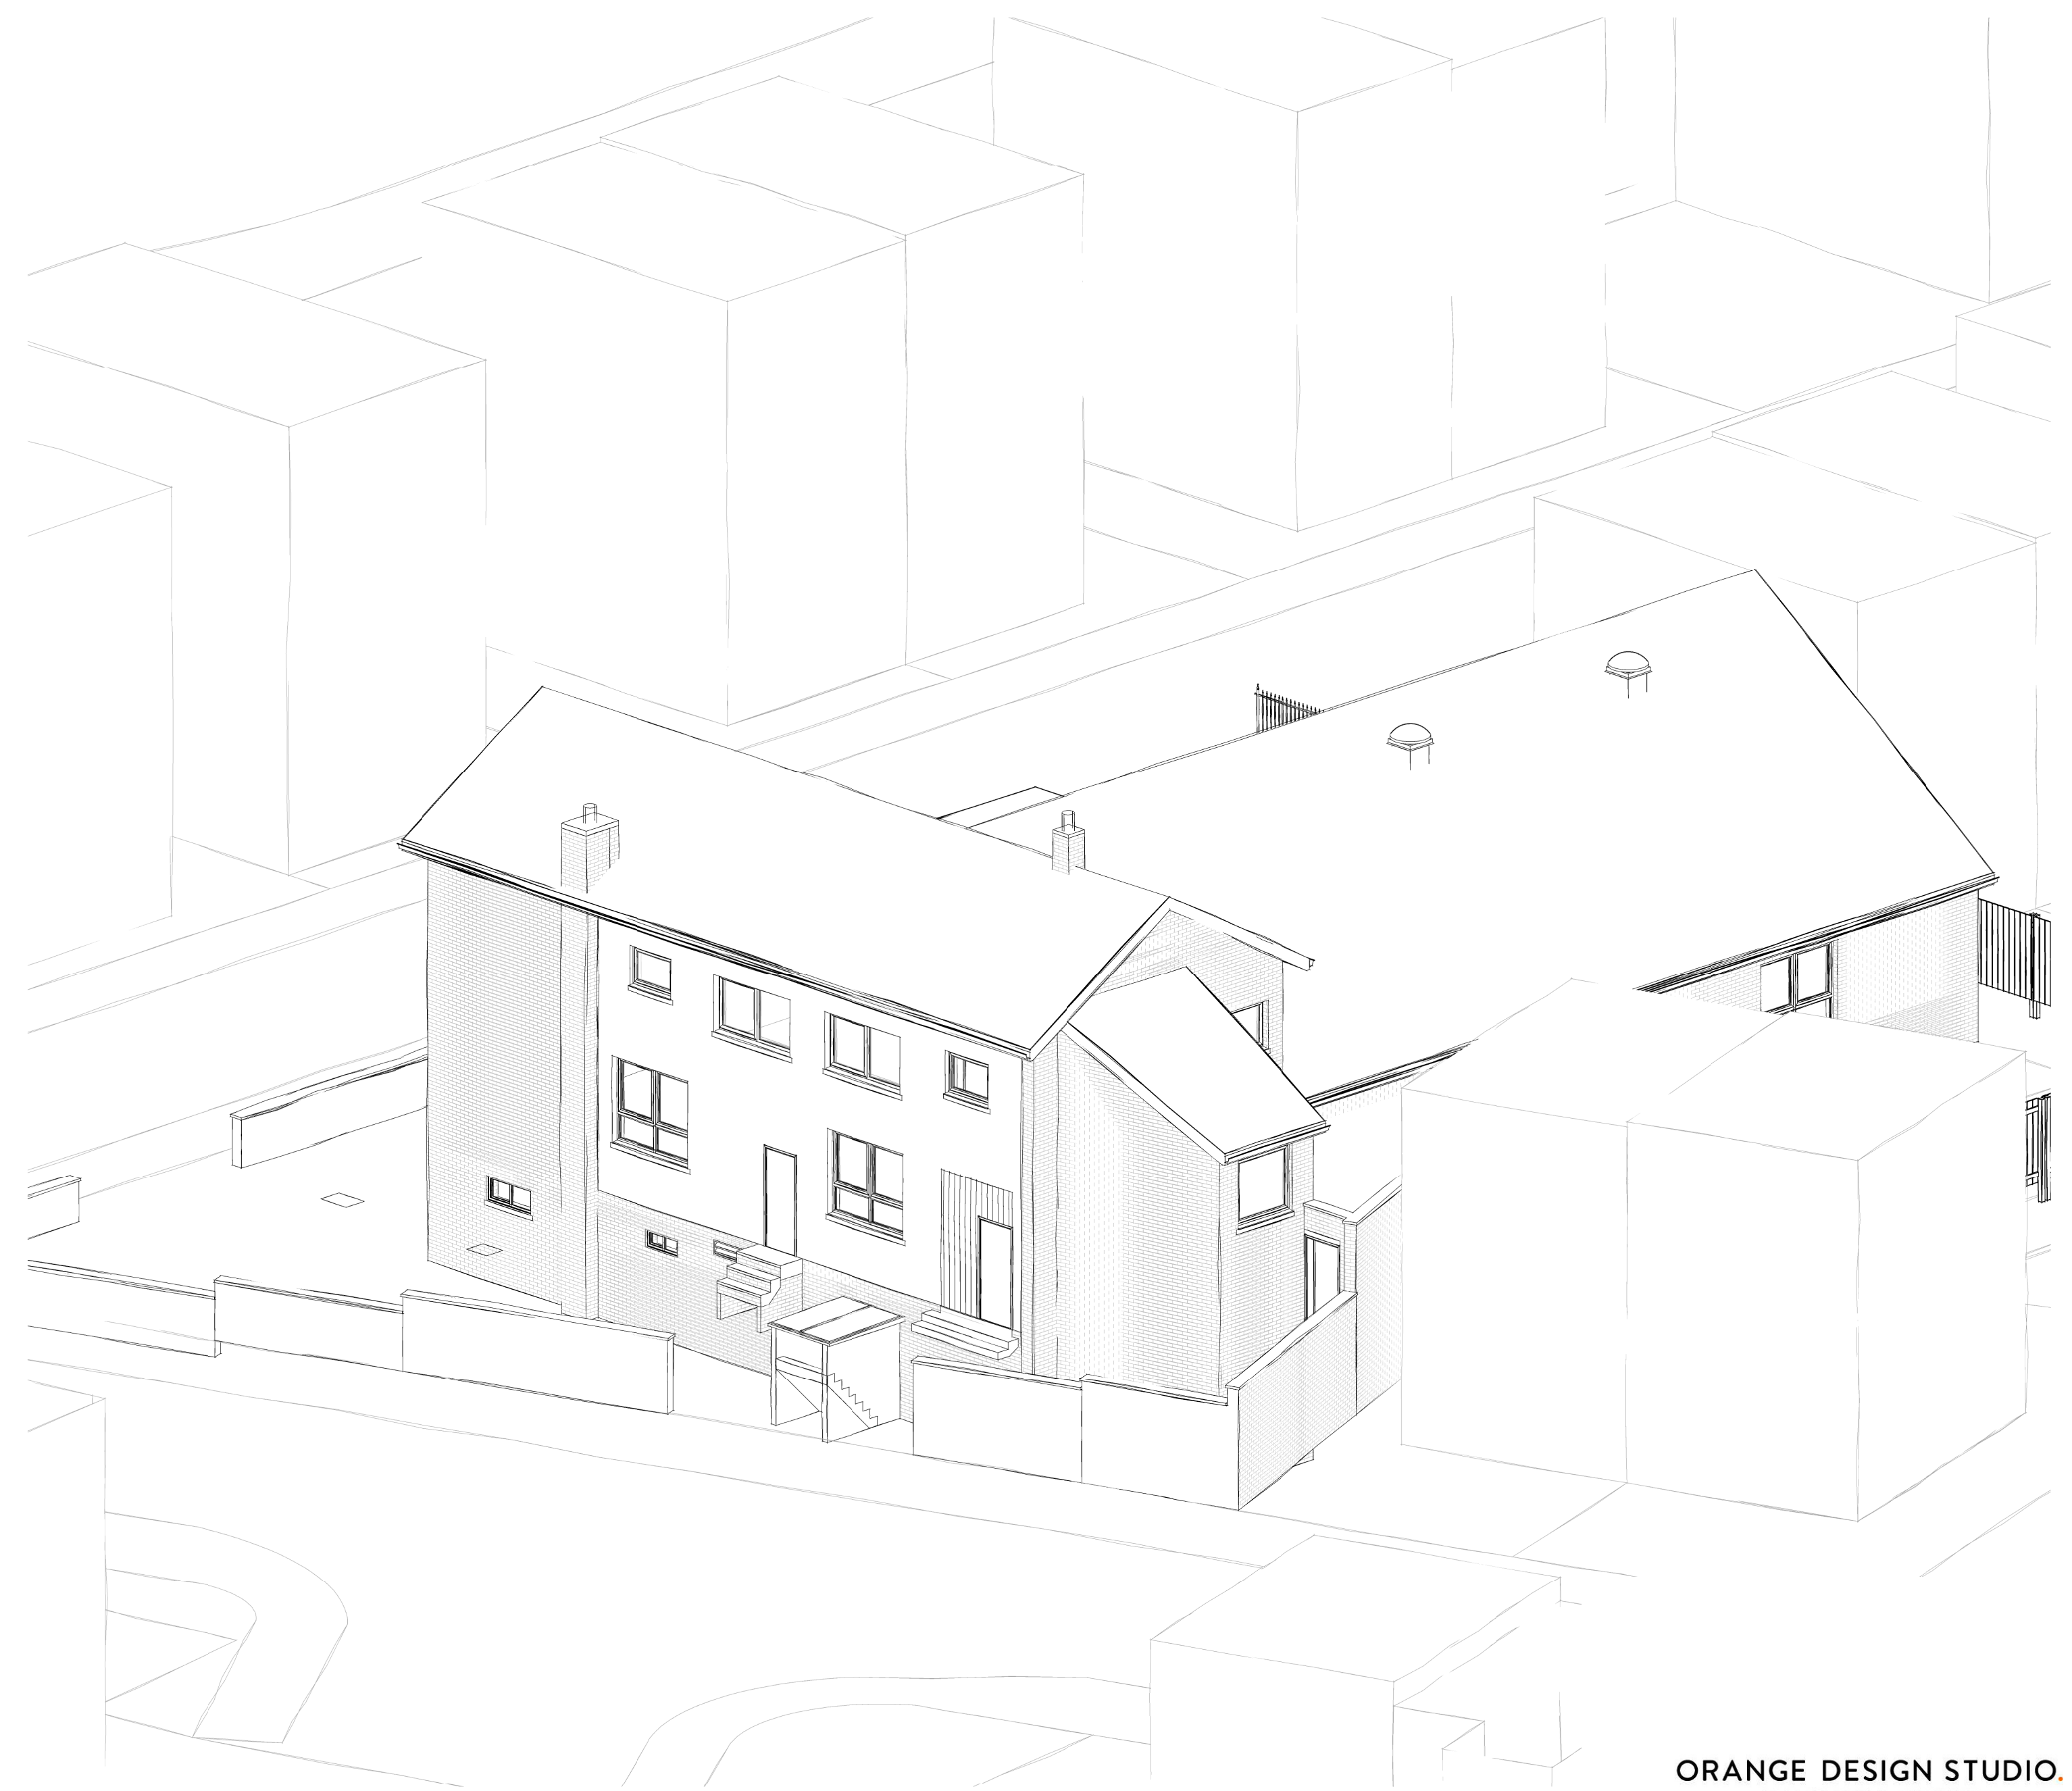

3D View B

ORANGE DESIGN STUDIO.
ARCHITECTURAL PRACTICE

59a Huddersfield Rd | Mirfield | WF14 8AA
01924 650930
www.orangedesignstudio.co.uk

PROJECT
**THE WOODEND WORKING MENS CLUB
1 WOOD END CRESCENT**

TITLE
EXISTING 3D VIEWS

SCALE	DATE
@ A1	03/29/23

DRAWN	REVIEWED
GZ	JH

ODS REF	NUMBER	REVISION
21-493	20-004	

STATUS
PLANNING