
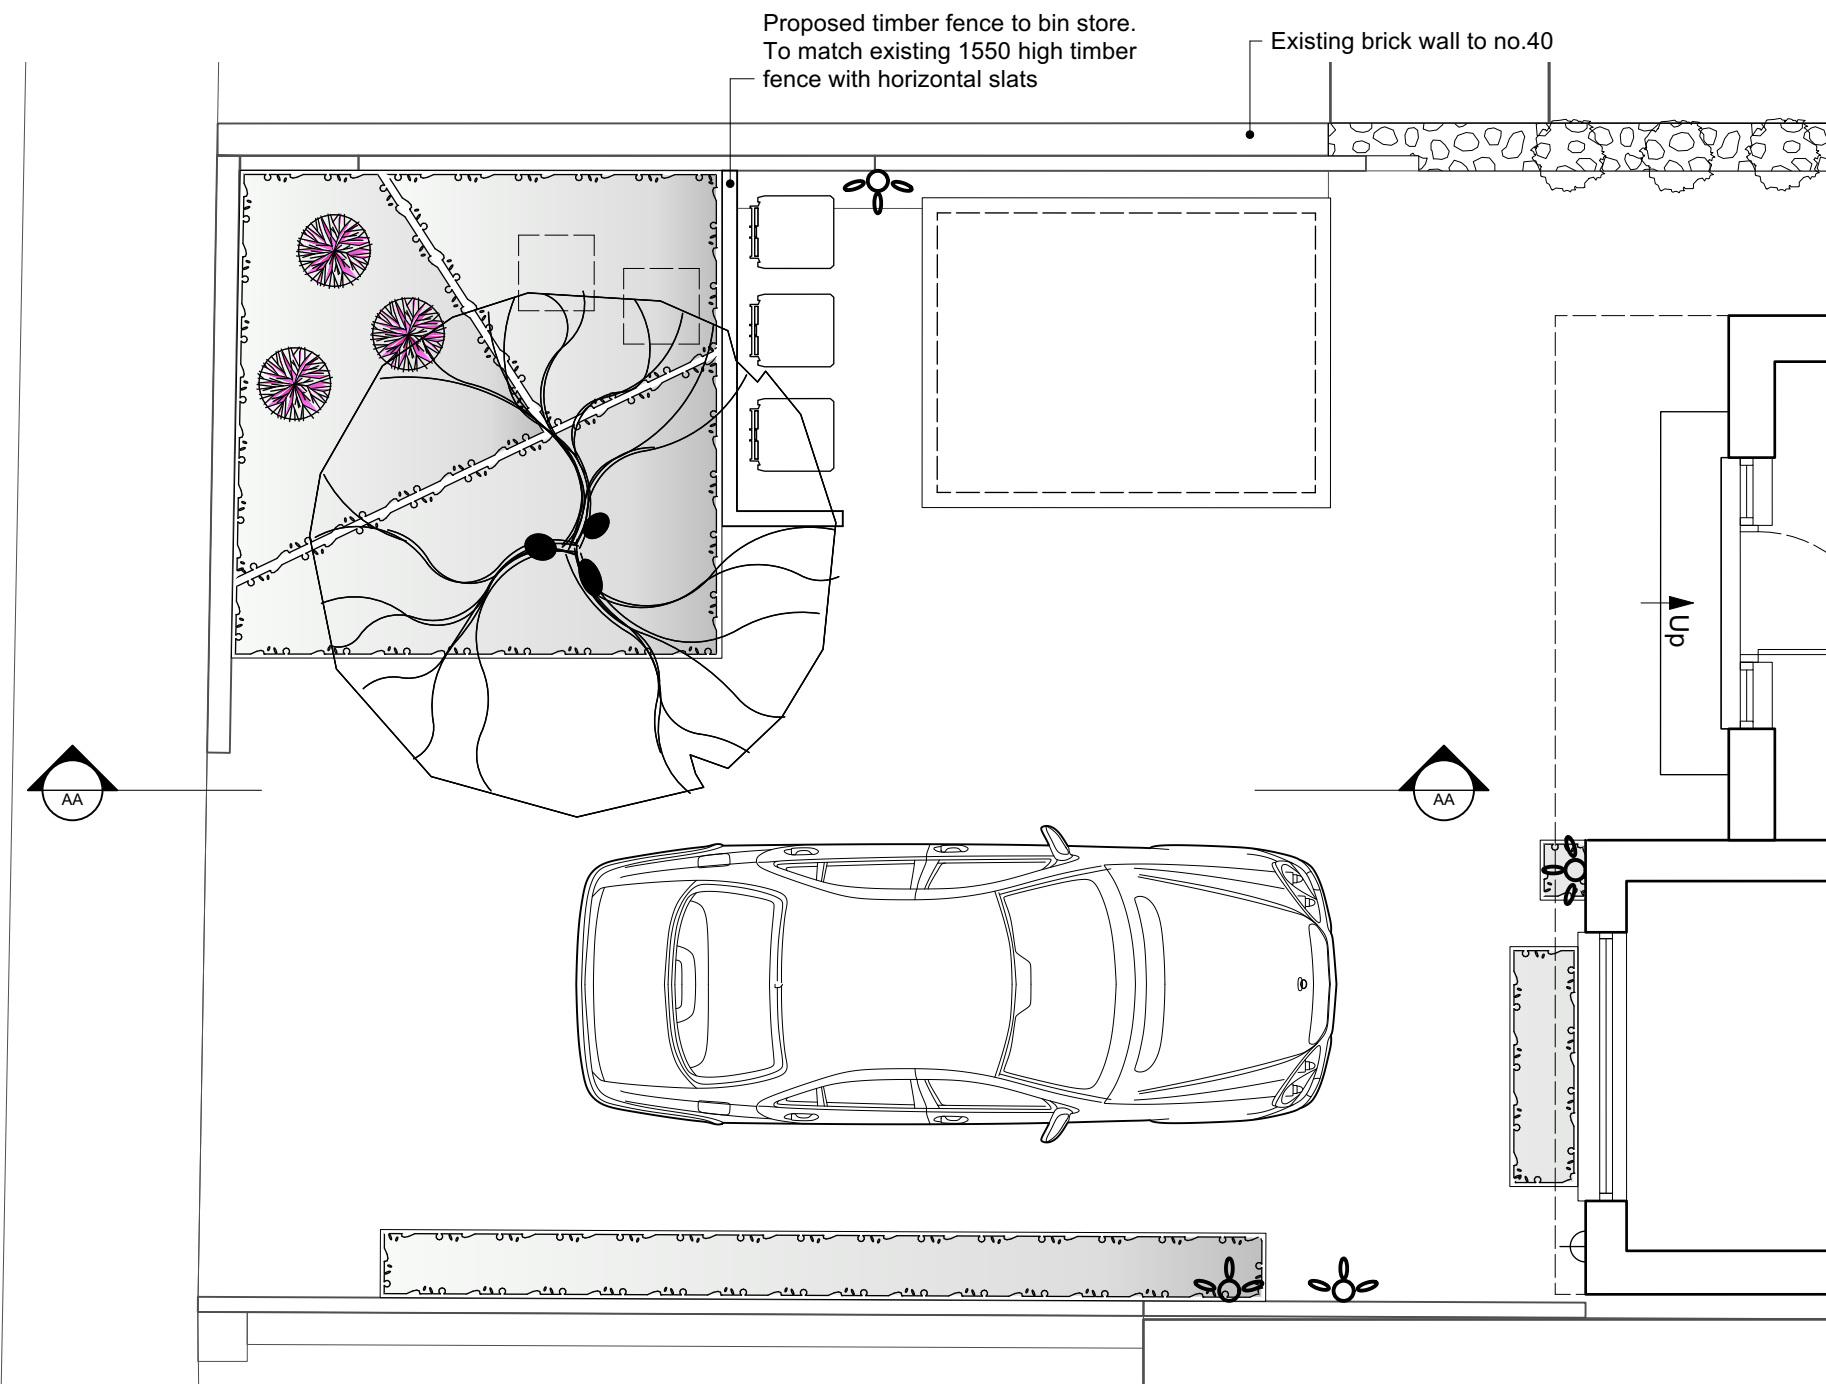


ELEVATION
SCALE 1:50

AA

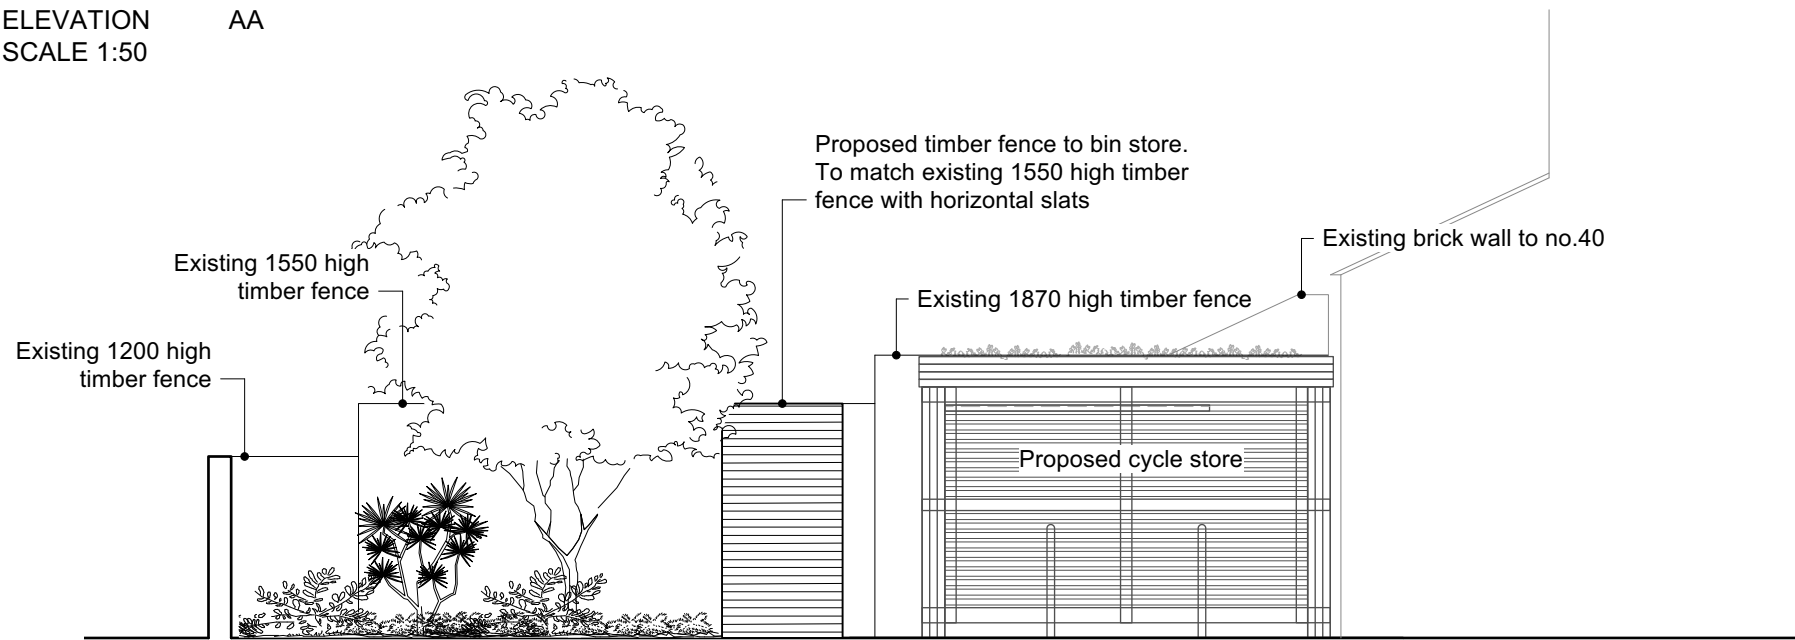

LOCATION PLAN
SCALE 1:50

0 1 2 M

PLANNING

Revision:

Jamie Buchanan Landscape Architect

20 High Street, Waterbeach, Cambridge, CB25 9JU
Telephone 01223 655482
Email jbla@landskab.co.uk

Project

38 French's Road

Drawing

Bin Store

Job Ref	Dwg No	Revision
---------	--------	----------

352	2.02	
-----	------	--

Scale(s)	Date	Size	Drwn	Chkd
----------	------	------	------	------

1:50@ A3	Oct 2023	A3	QD	JB
----------	----------	----	----	----