
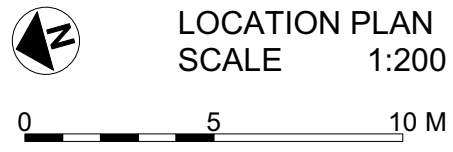
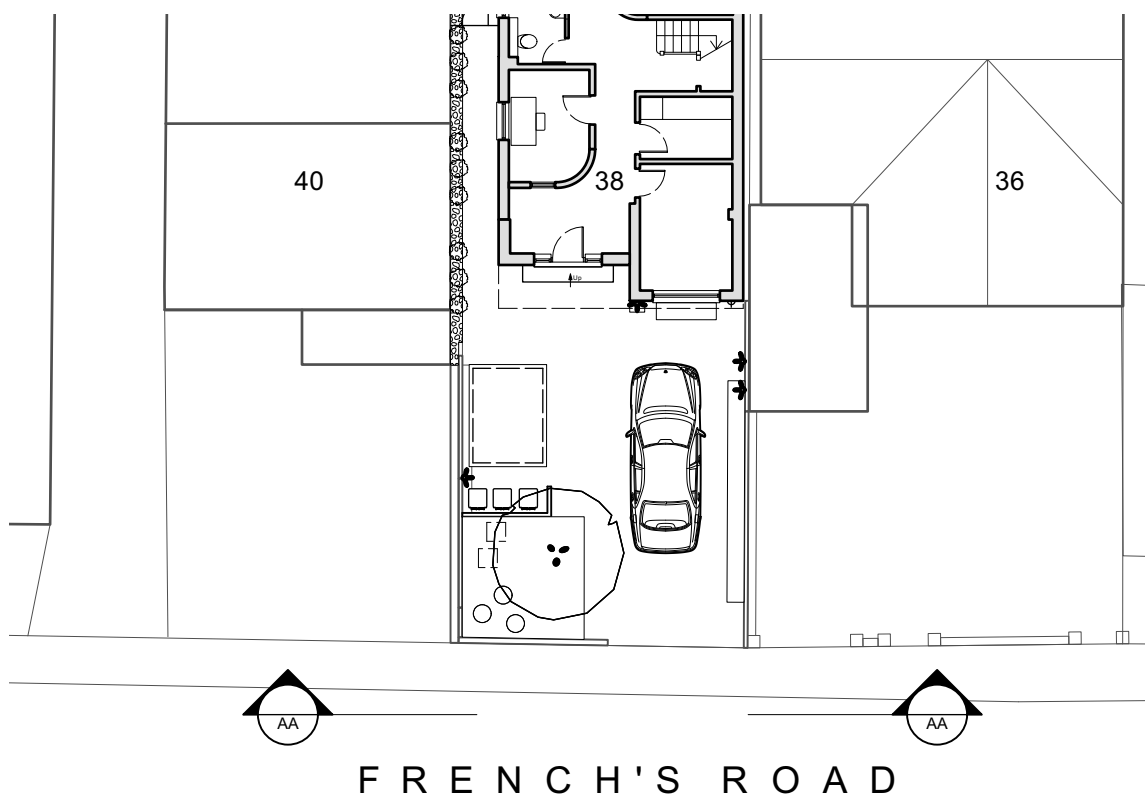


ELEVATION
SCALE 1:50

AA

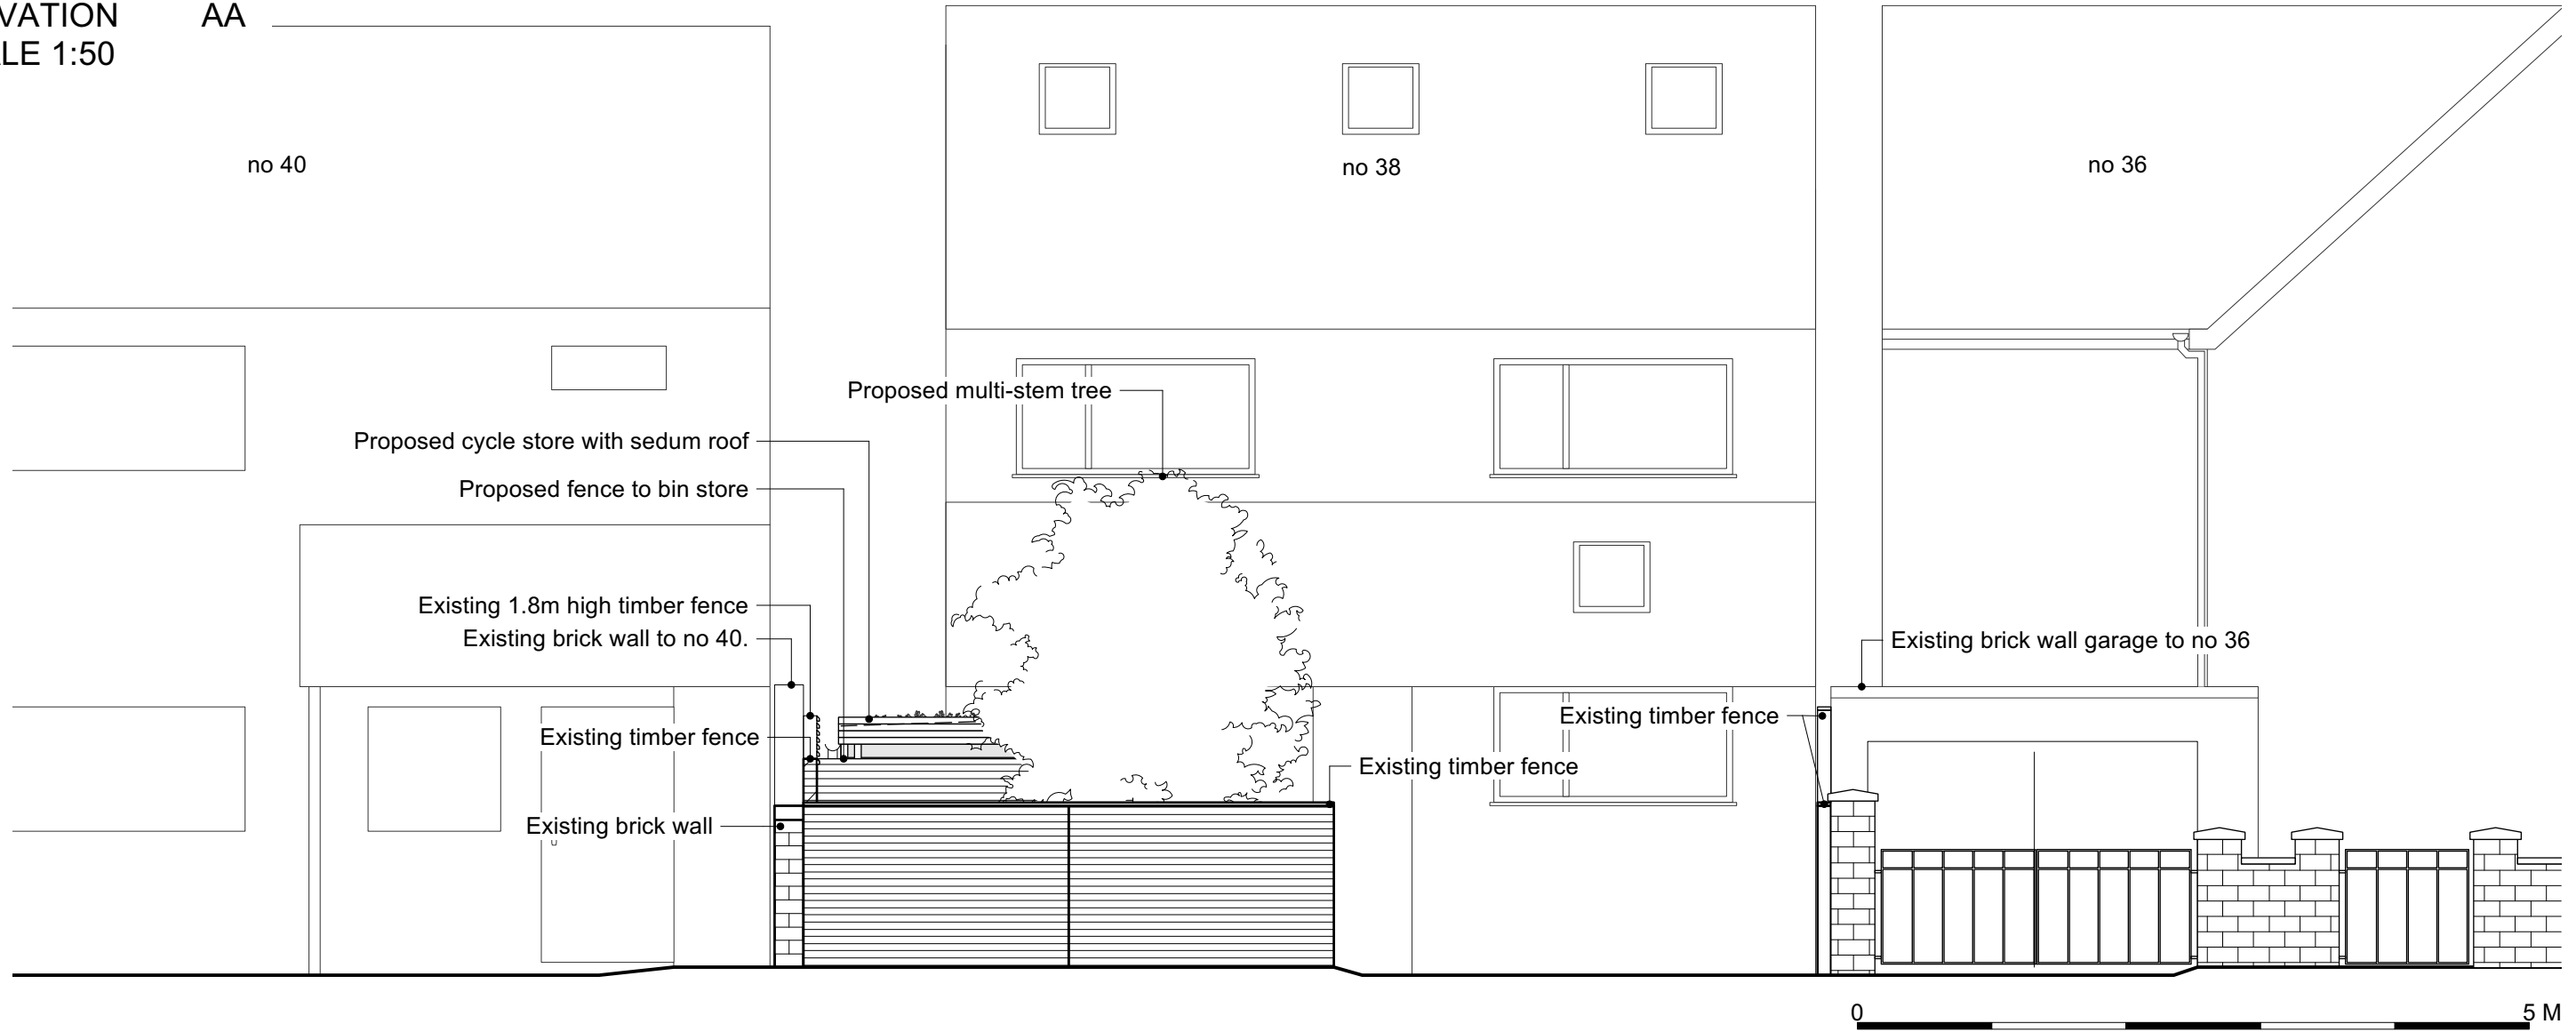

PLANNING

Revision:

Jamie Buchanan Landscape Architect

20 High Street, Waterbeach, Cambridge, CB25 9JU
Telephone 01223 655482
Email jbla@landskab.co.uk

Project

38 French's Road

Drawing

Street Elevation

Job Ref	Dwg No	Revision		
352	2.03			
Scale(s)	Date	Size	Drwn	Chkd
1:25@ A3	Oct 2023	A3	QD	JB