

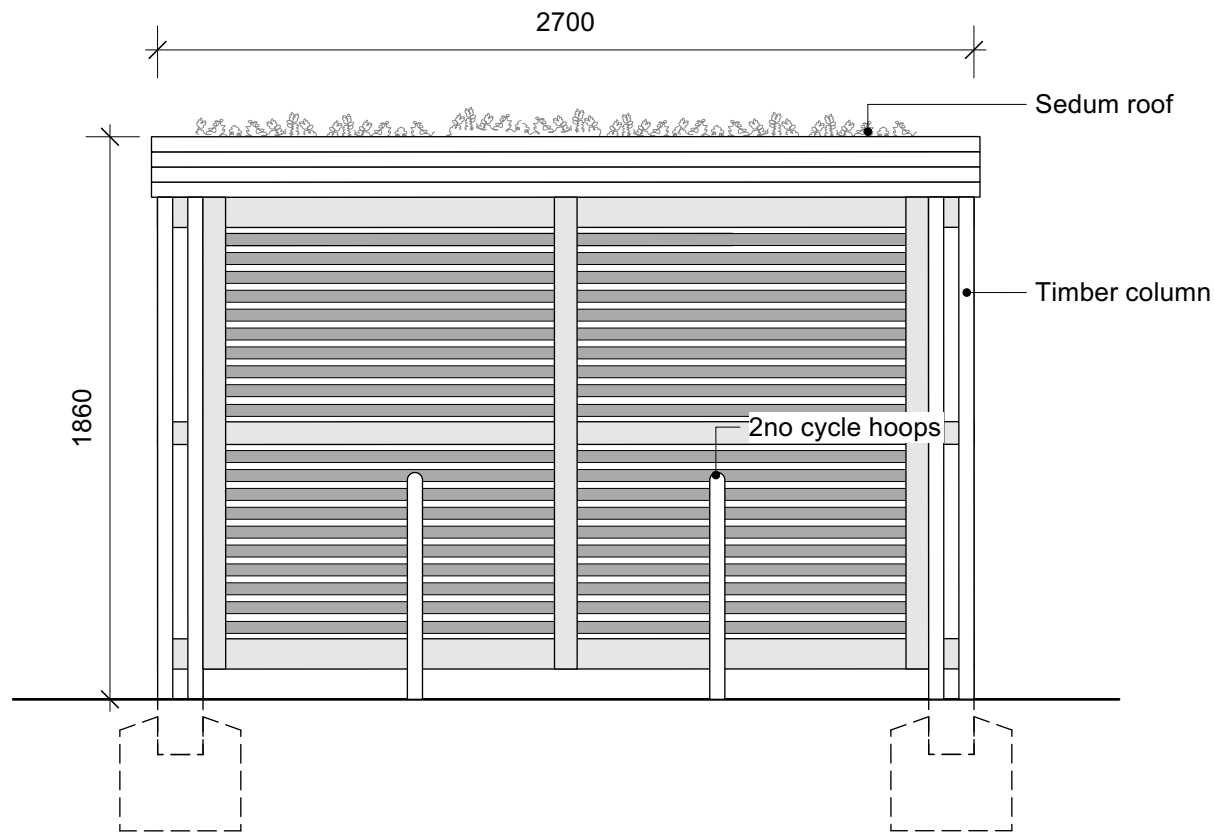


ELEVATION AA  
SCALE 1:25

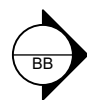


ELEVATION BB  
SCALE 1:25

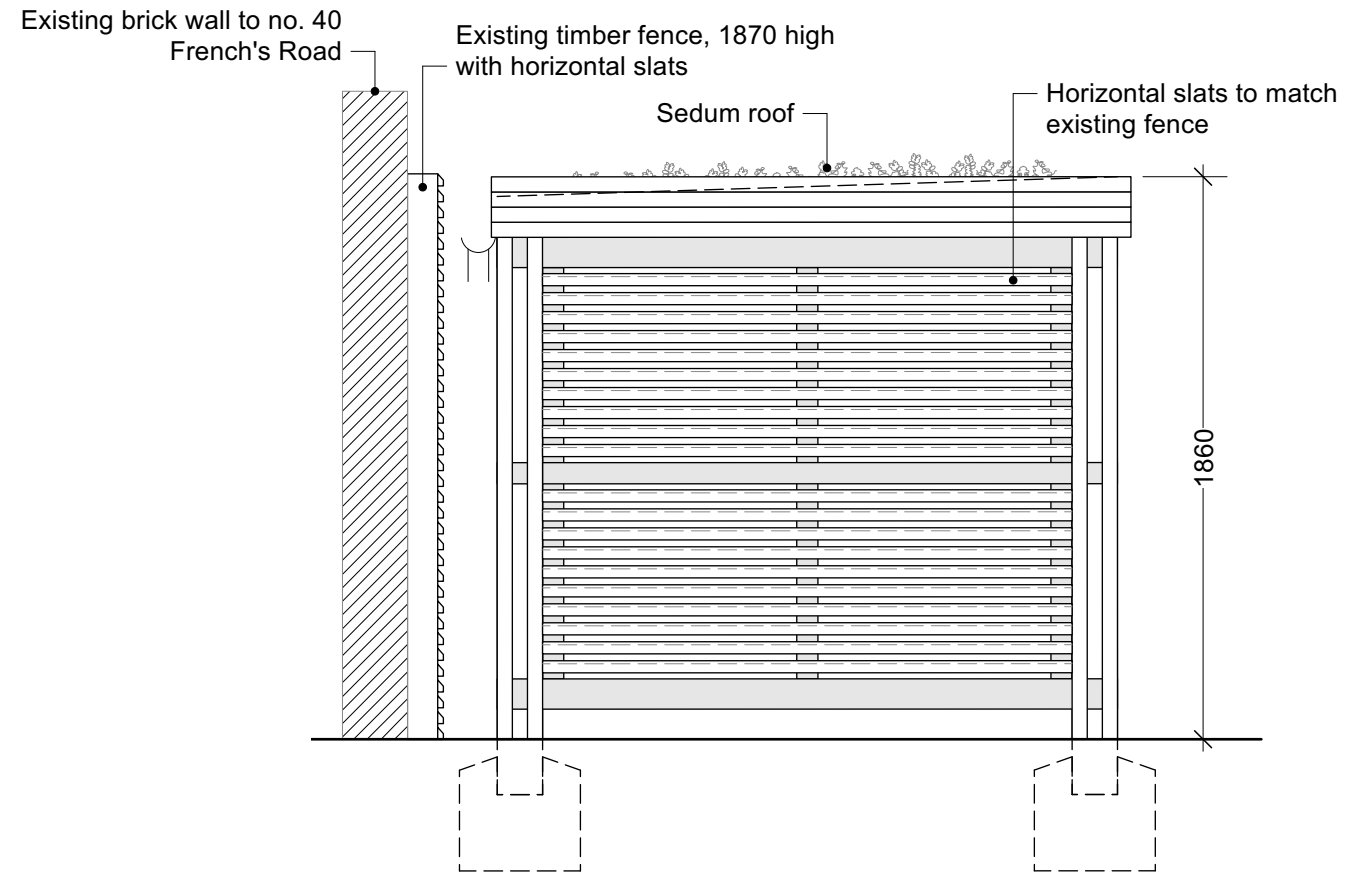

Existing brick wall

Existing timber fence, 1870 high with horizontal slats

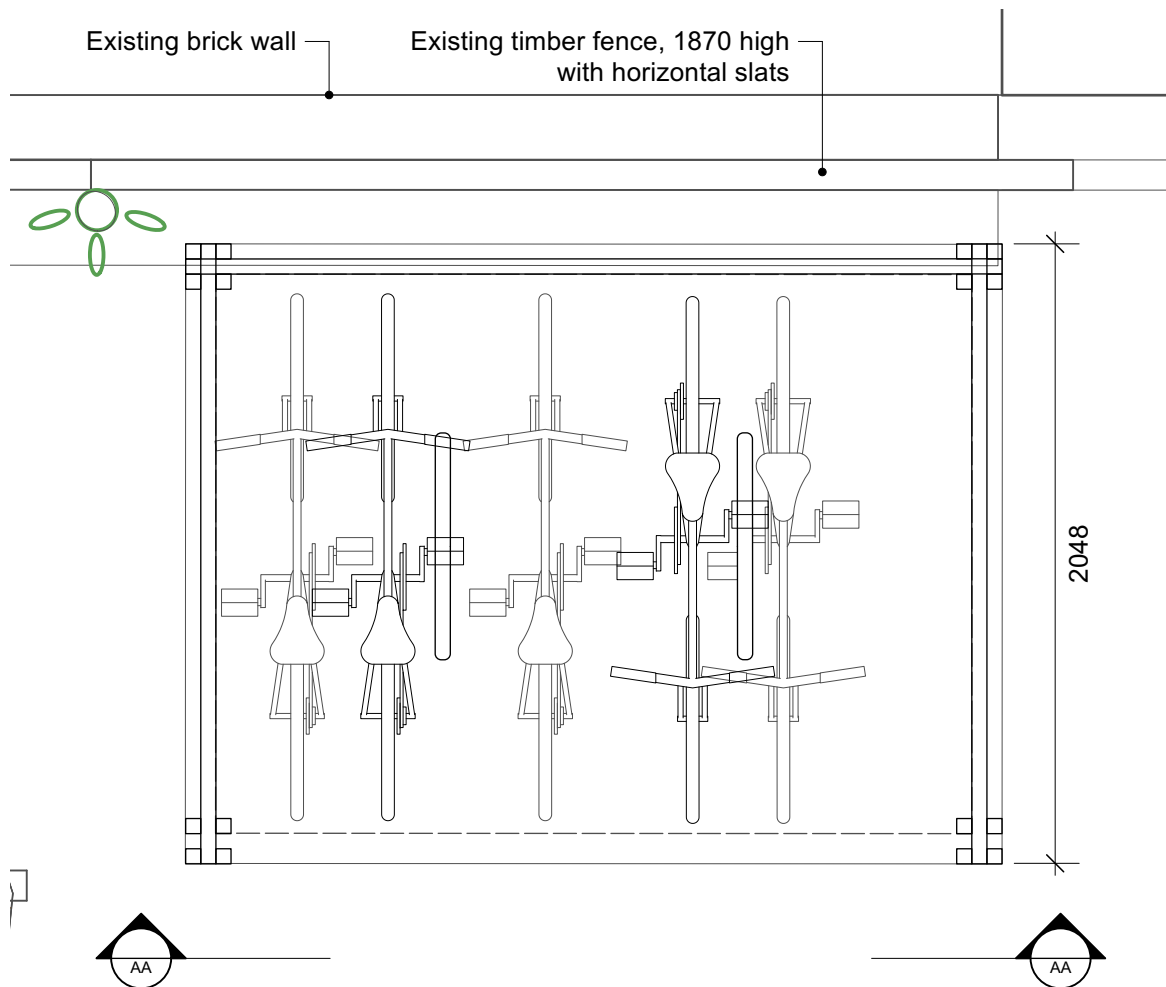

# Cycle Store with Sedum Roof

Note:  
Store capacity for 4 bikes

## PLANNING

Revision:

**Jamie Buchanan Landscape Architect**

20 High Street, Waterbeach, Cambridge, CB25 9JU  
Telephone 01223 655482  
Email jbla@landskab.co.uk

Project

38 French's Road

Drawing

Cycle Store with Sedum Roof

Job Ref	Dwg No	Revision			
352	2.01				
Scale(s)	Date	Size	Drwn	Chkd	
1:25@ A3	Oct 2023	A3	QD	JB	