



ELEVATION  
SCALE 1:50

AA

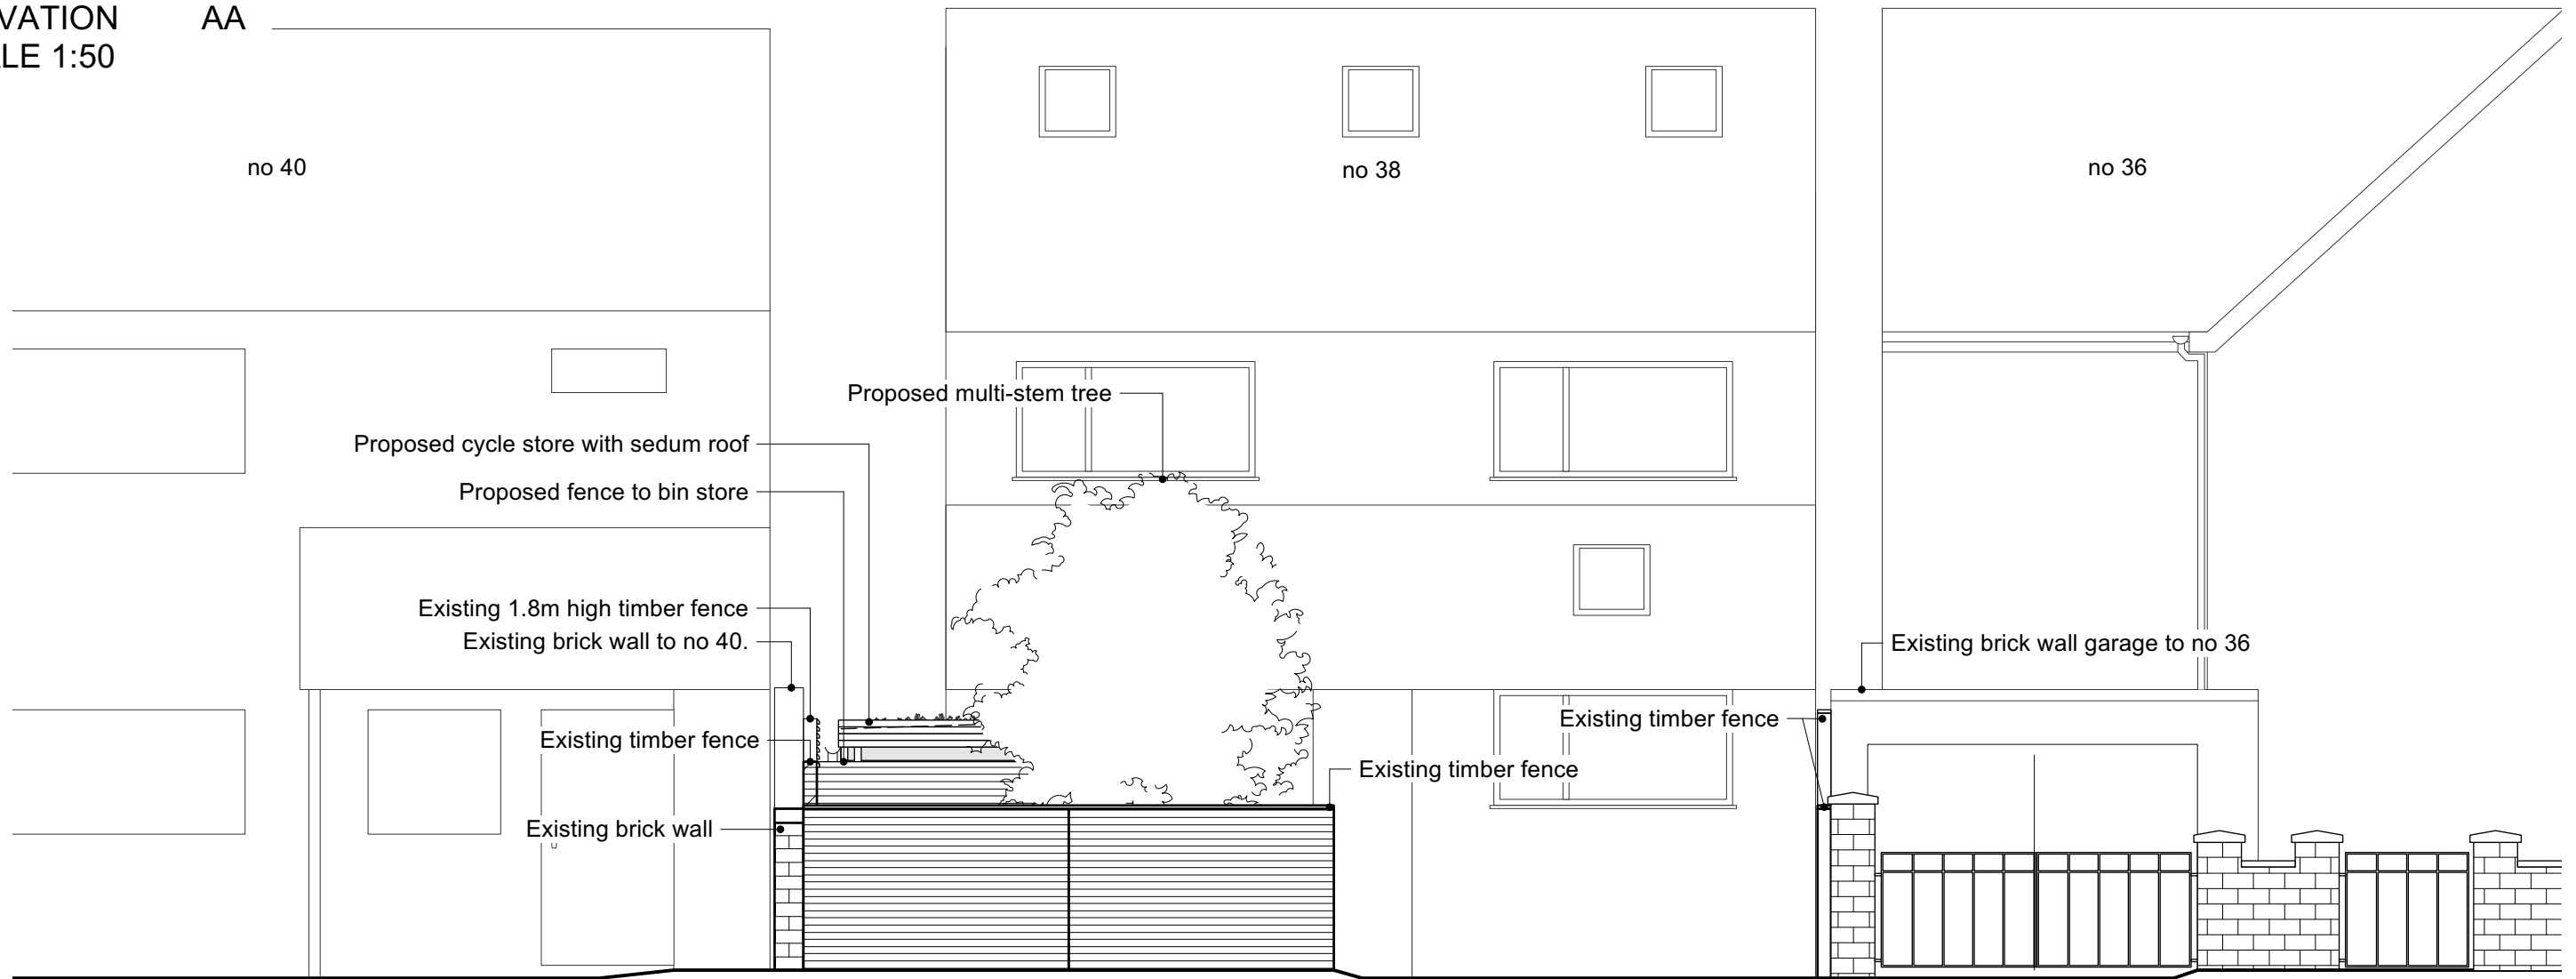

LOCATION PLAN  
SCALE 1:200

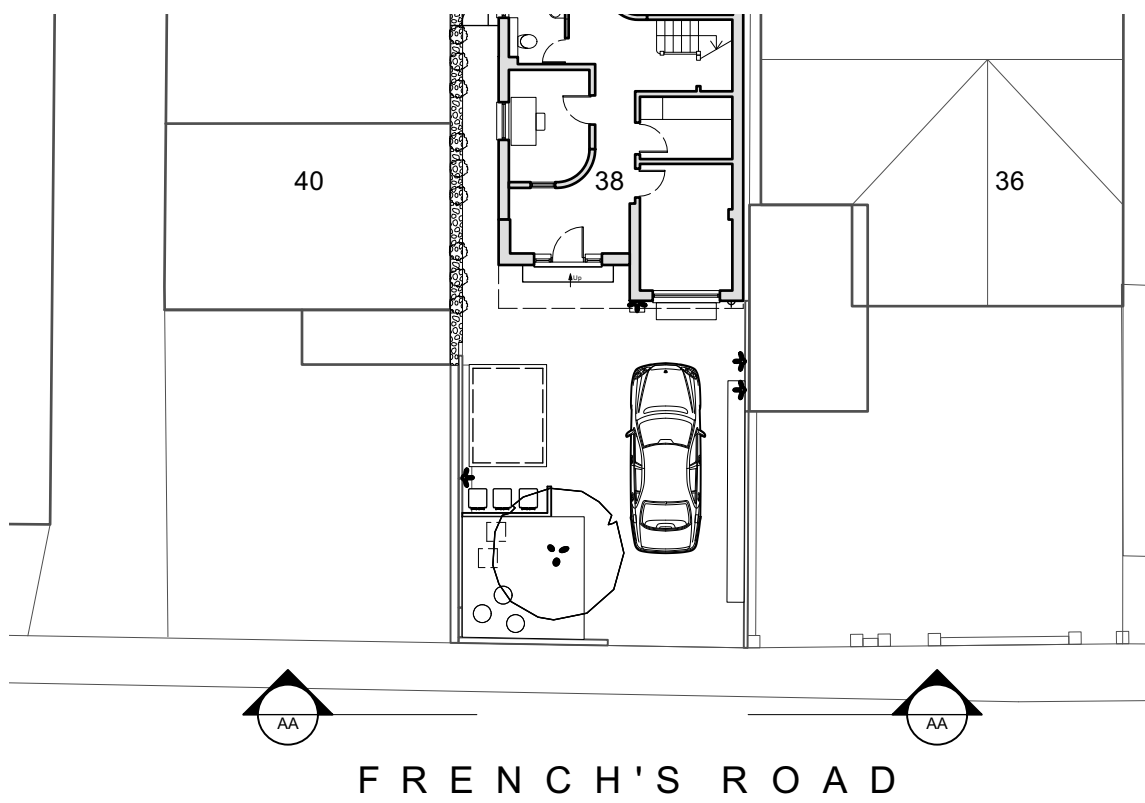

## PLANNING

Revision:

**Jamie Buchanan Landscape Architect**

20 High Street, Waterbeach, Cambridge, CB25 9JU  
Telephone 01223 655482  
Email jbla@landskab.co.uk

Project

38 French's Road

Drawing

Street Elevation

Job Ref	Dwg No	Revision	Scale(s)	Date	Size	Drwn	Chkd
352	2.03		1:25@ A3	Oct 2023	A3	QD	JB