










EXISTING FRONT ELEVATION



EXISTING CAR PORT (FRONT)



EXISTING CAR PORT (REAR)

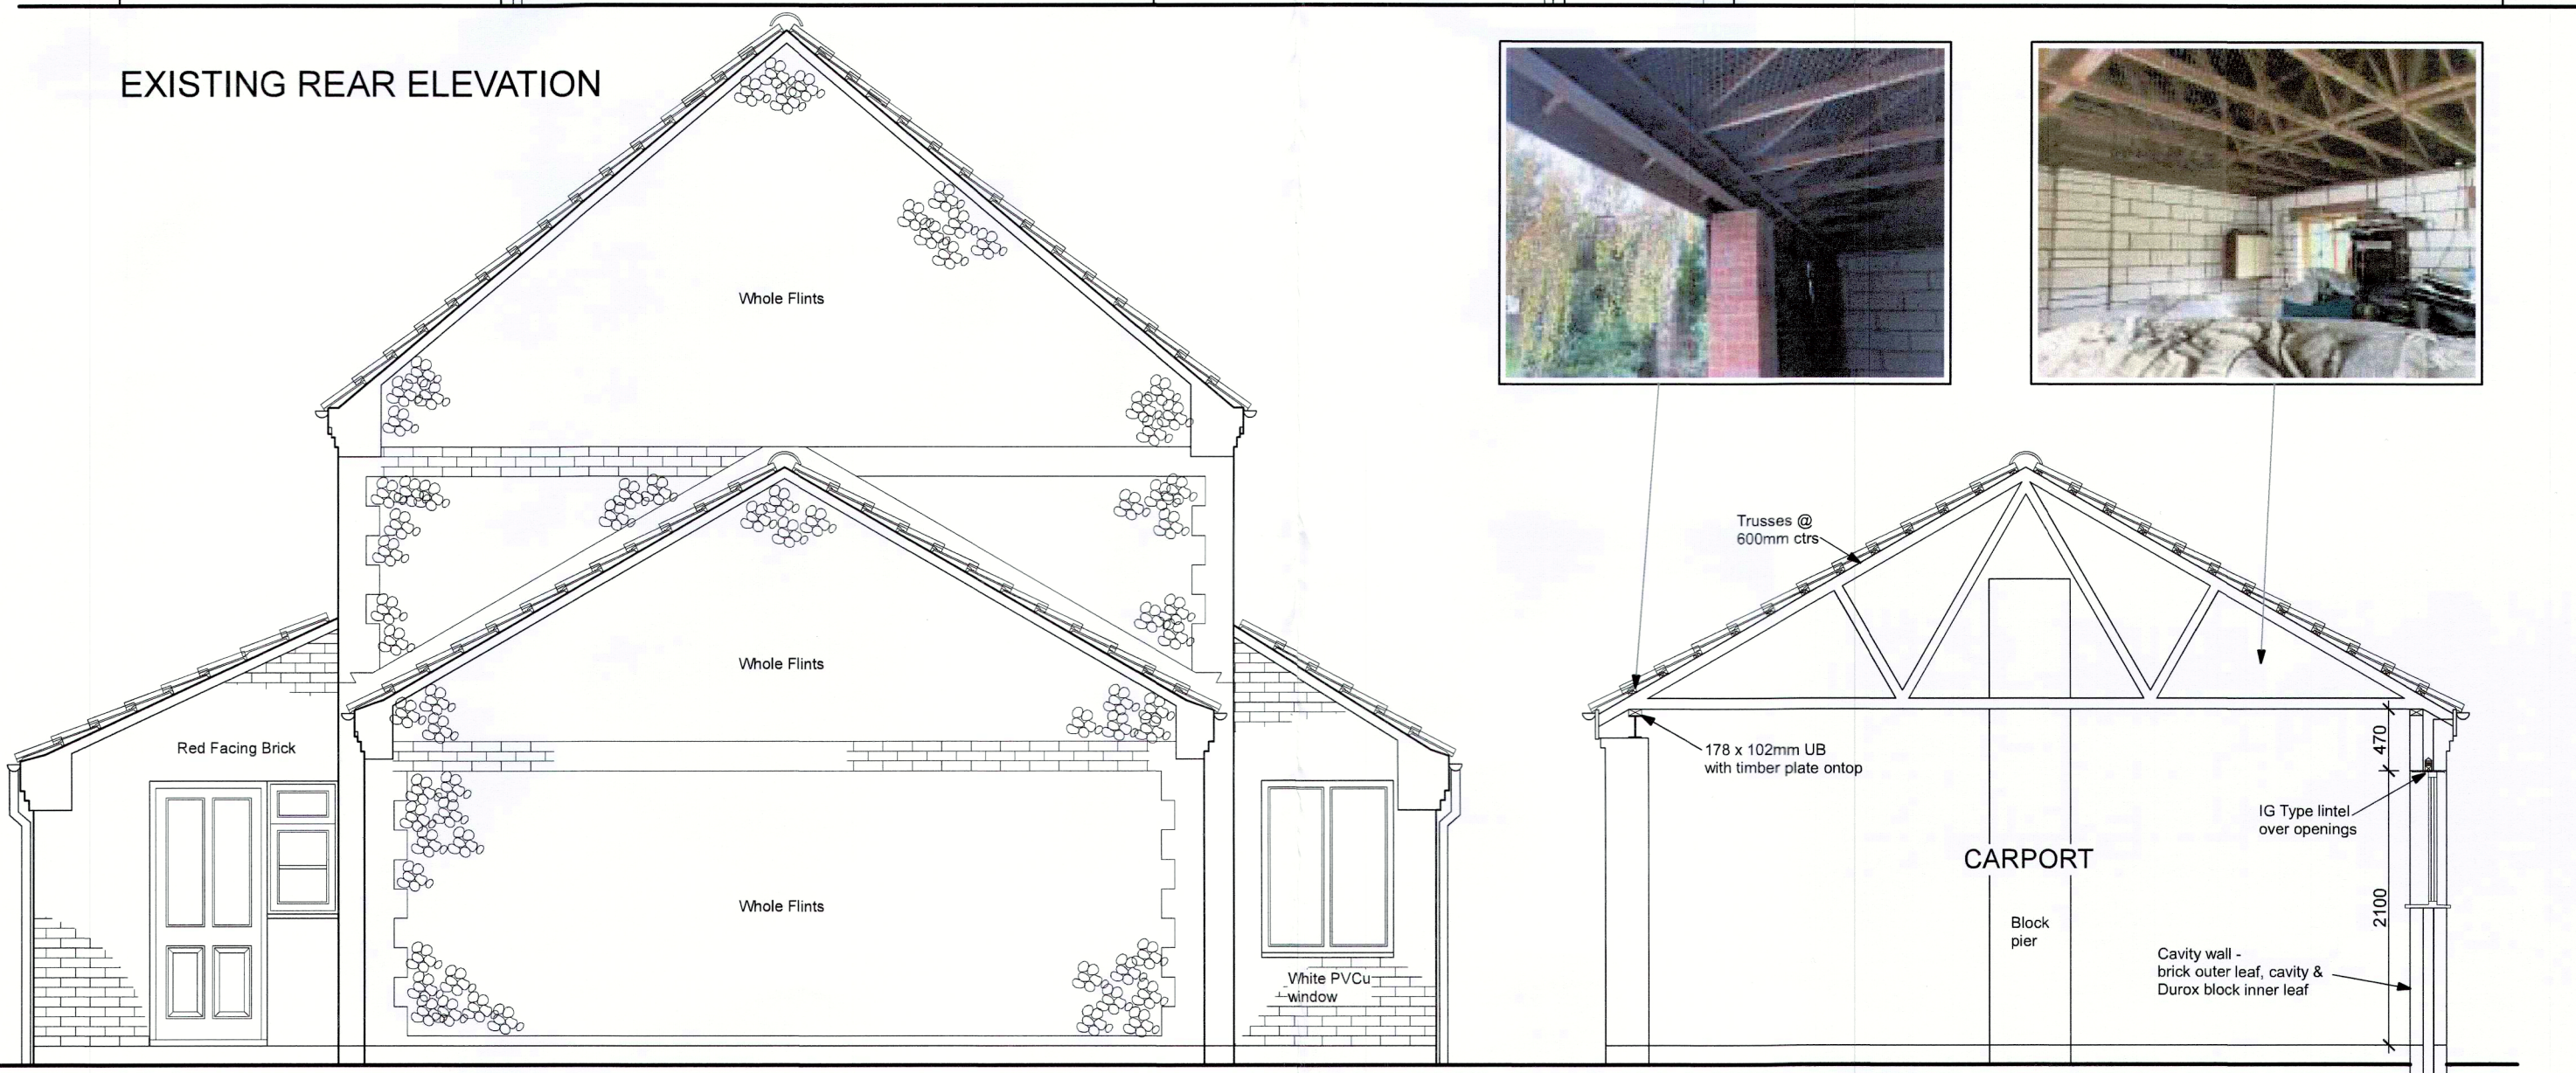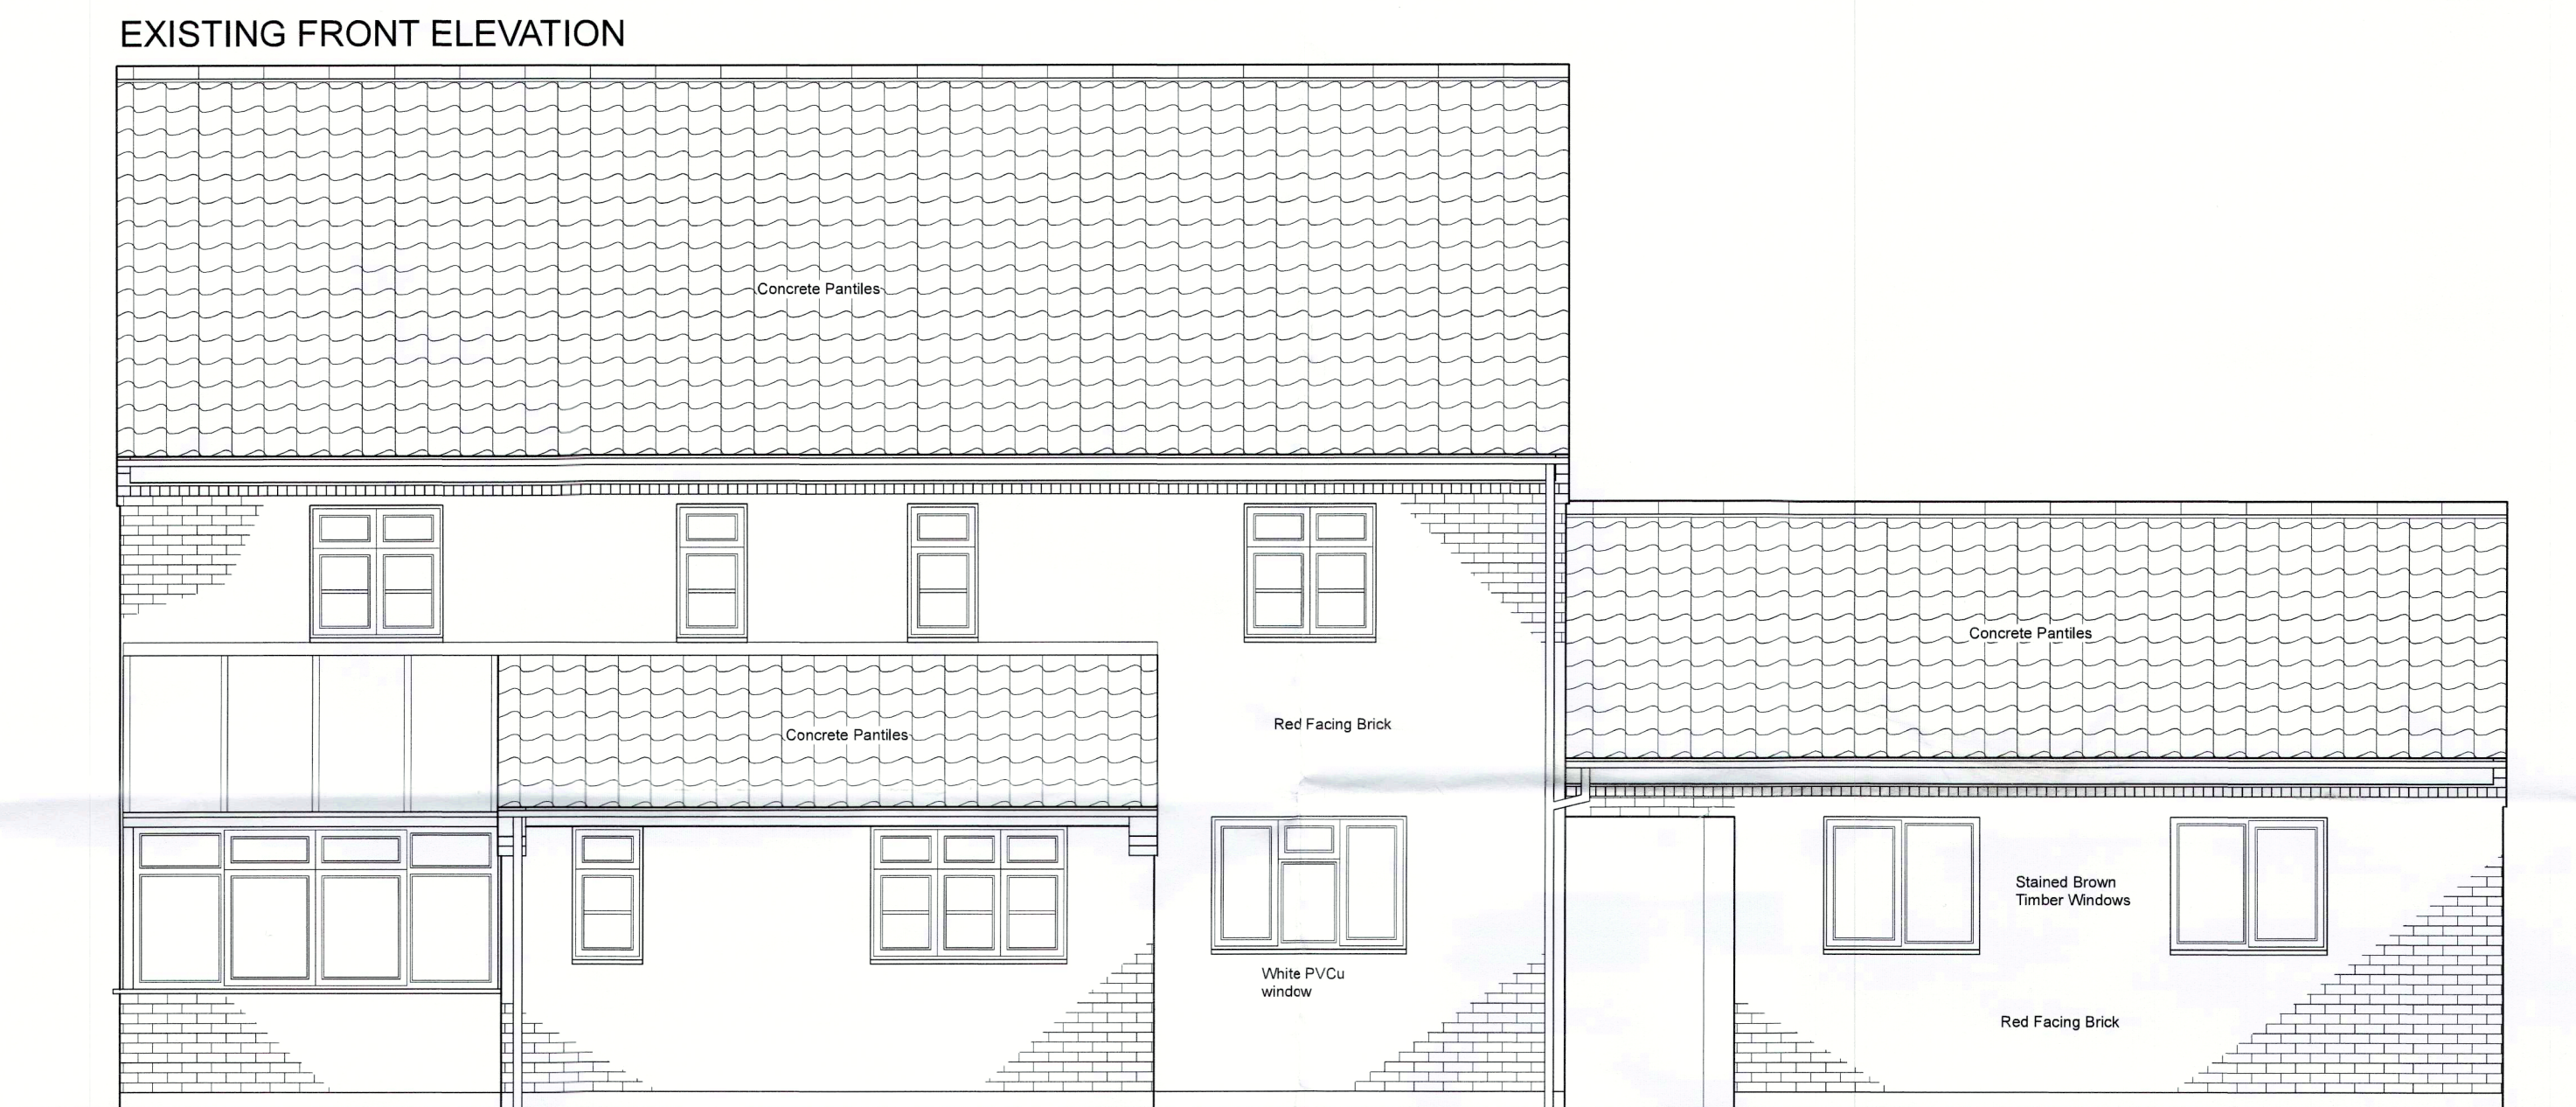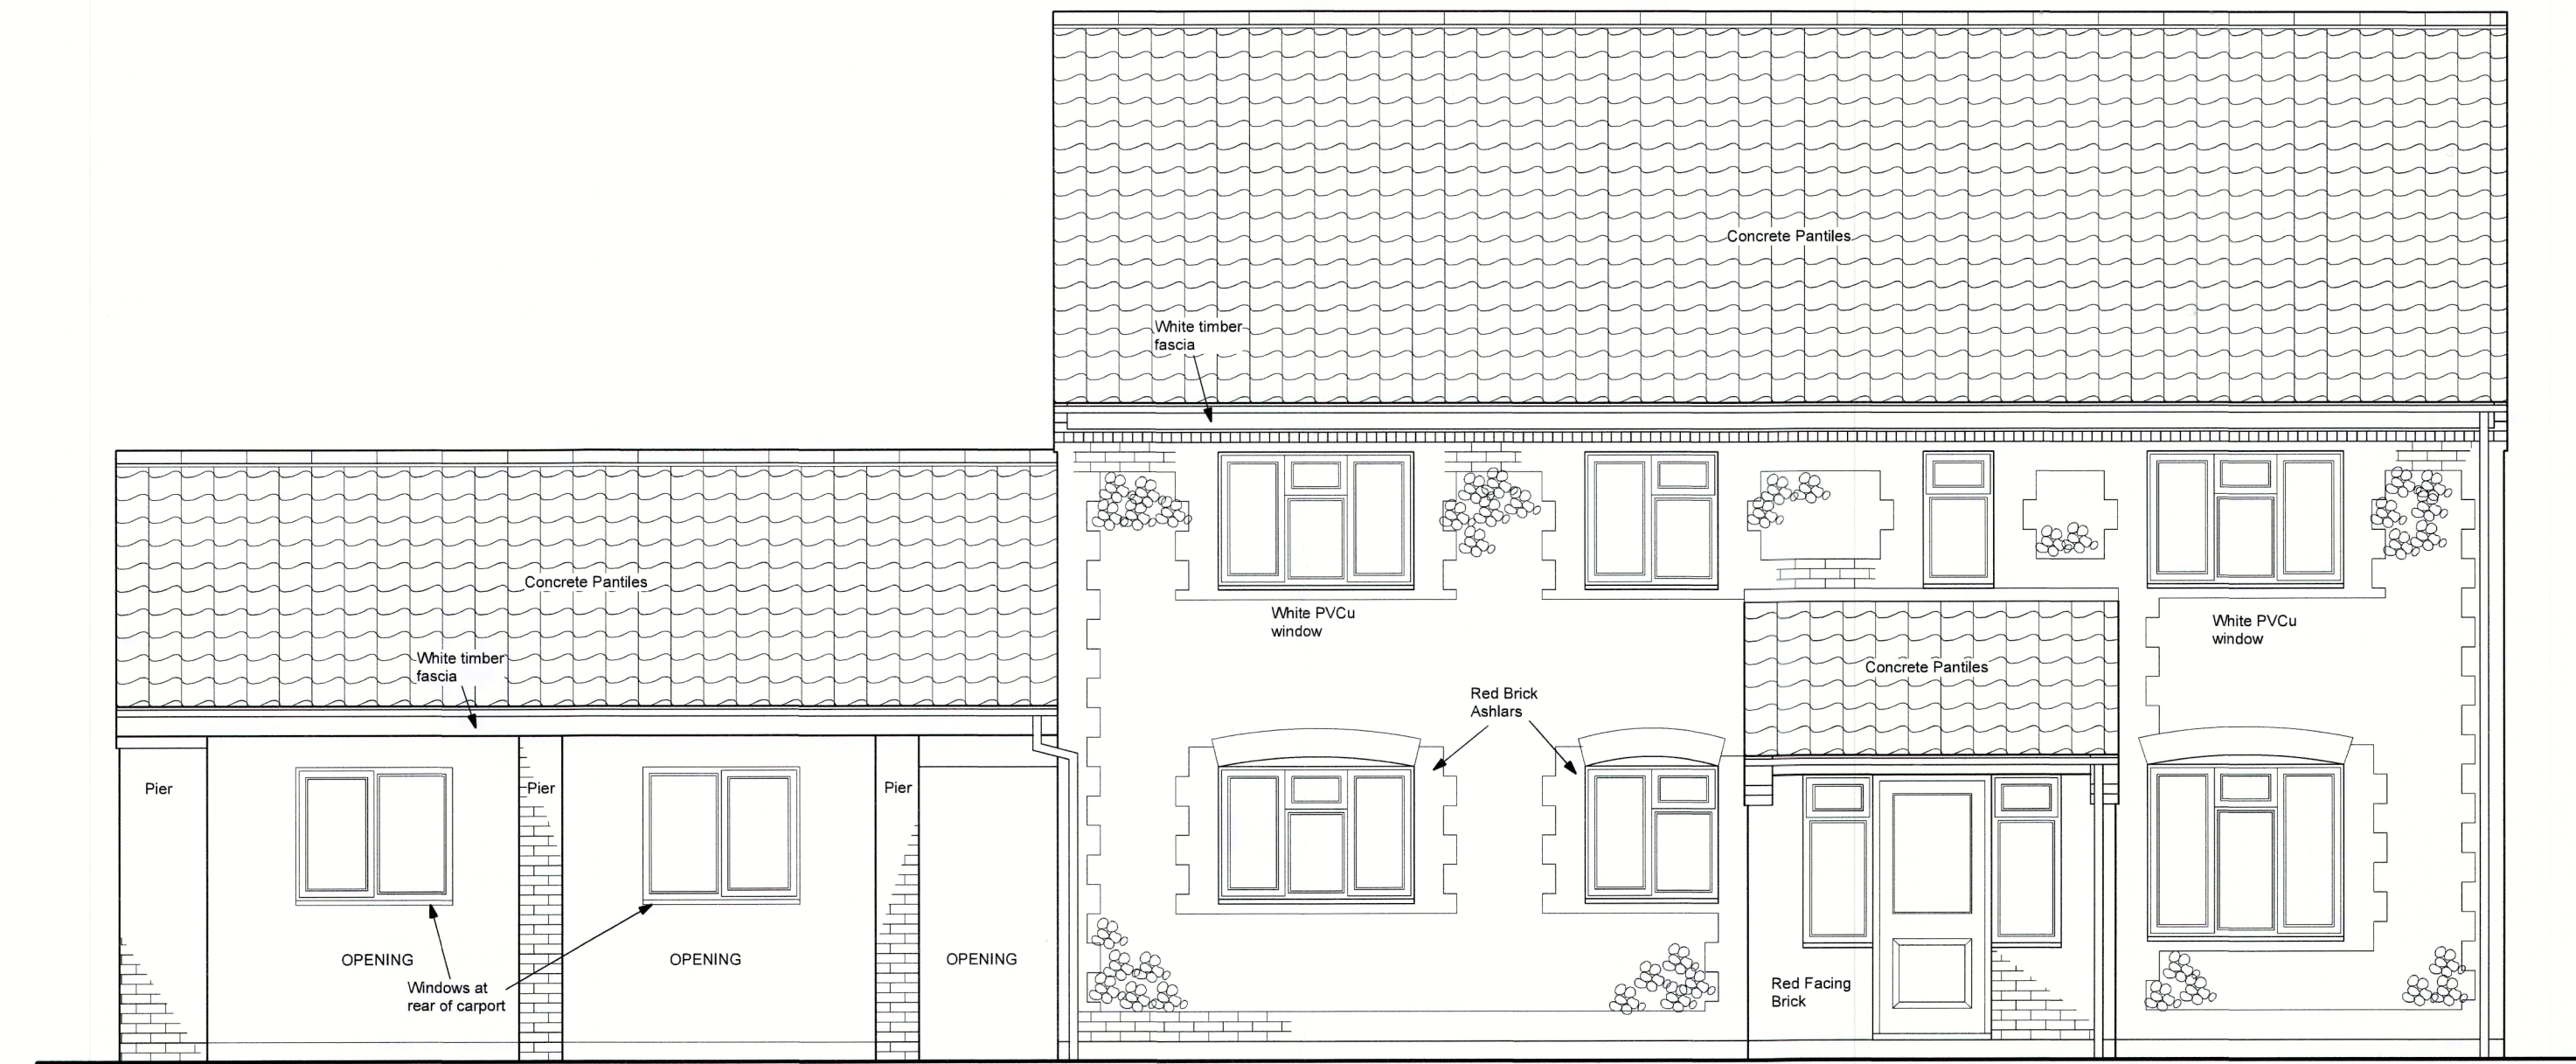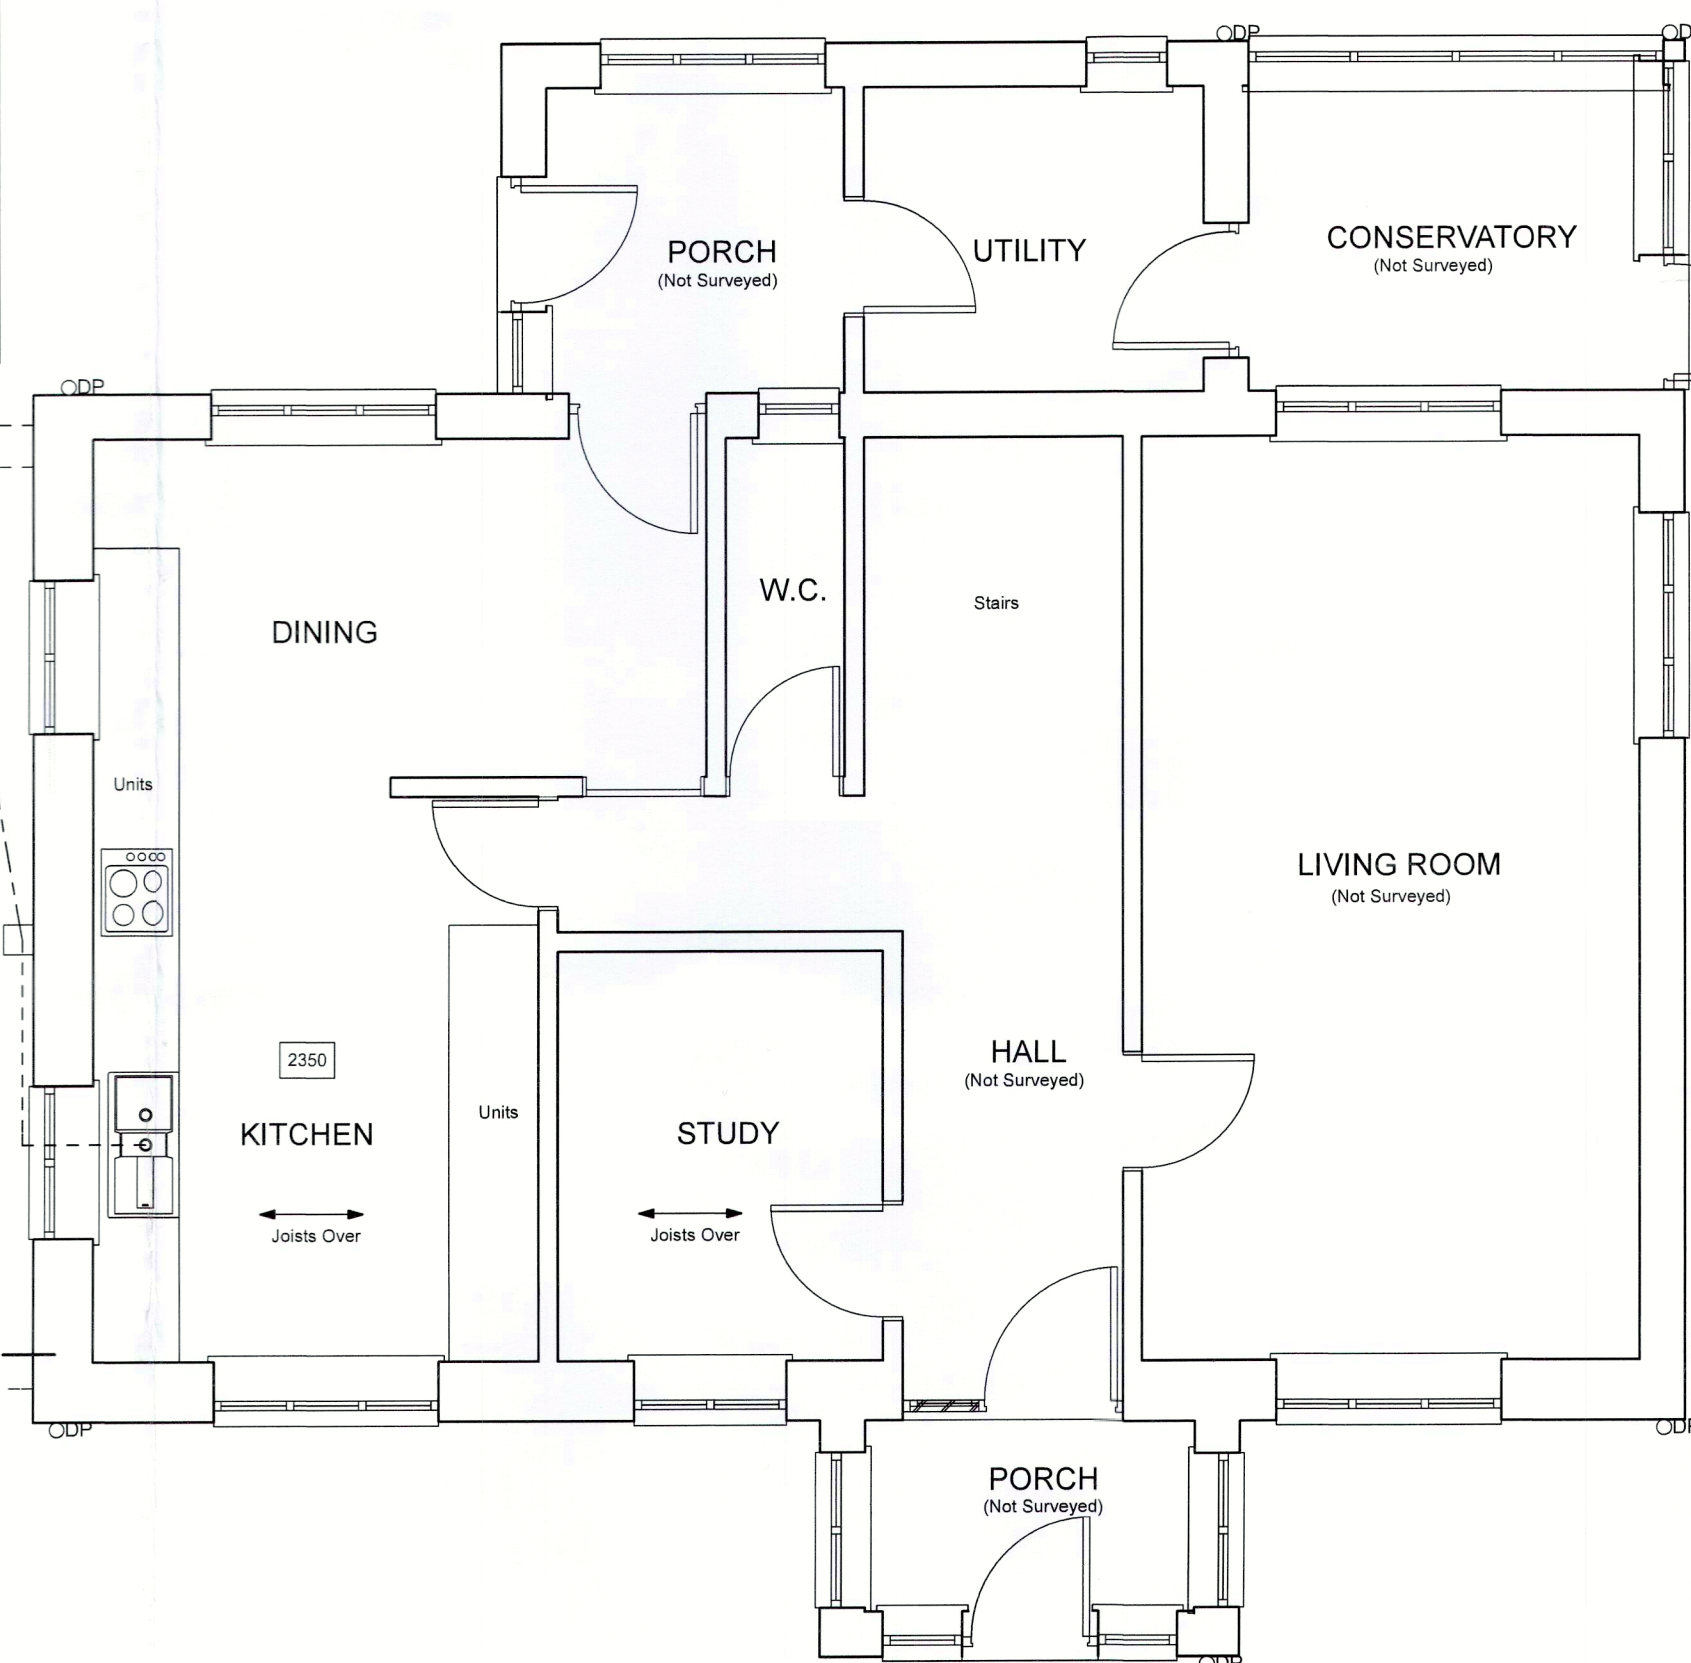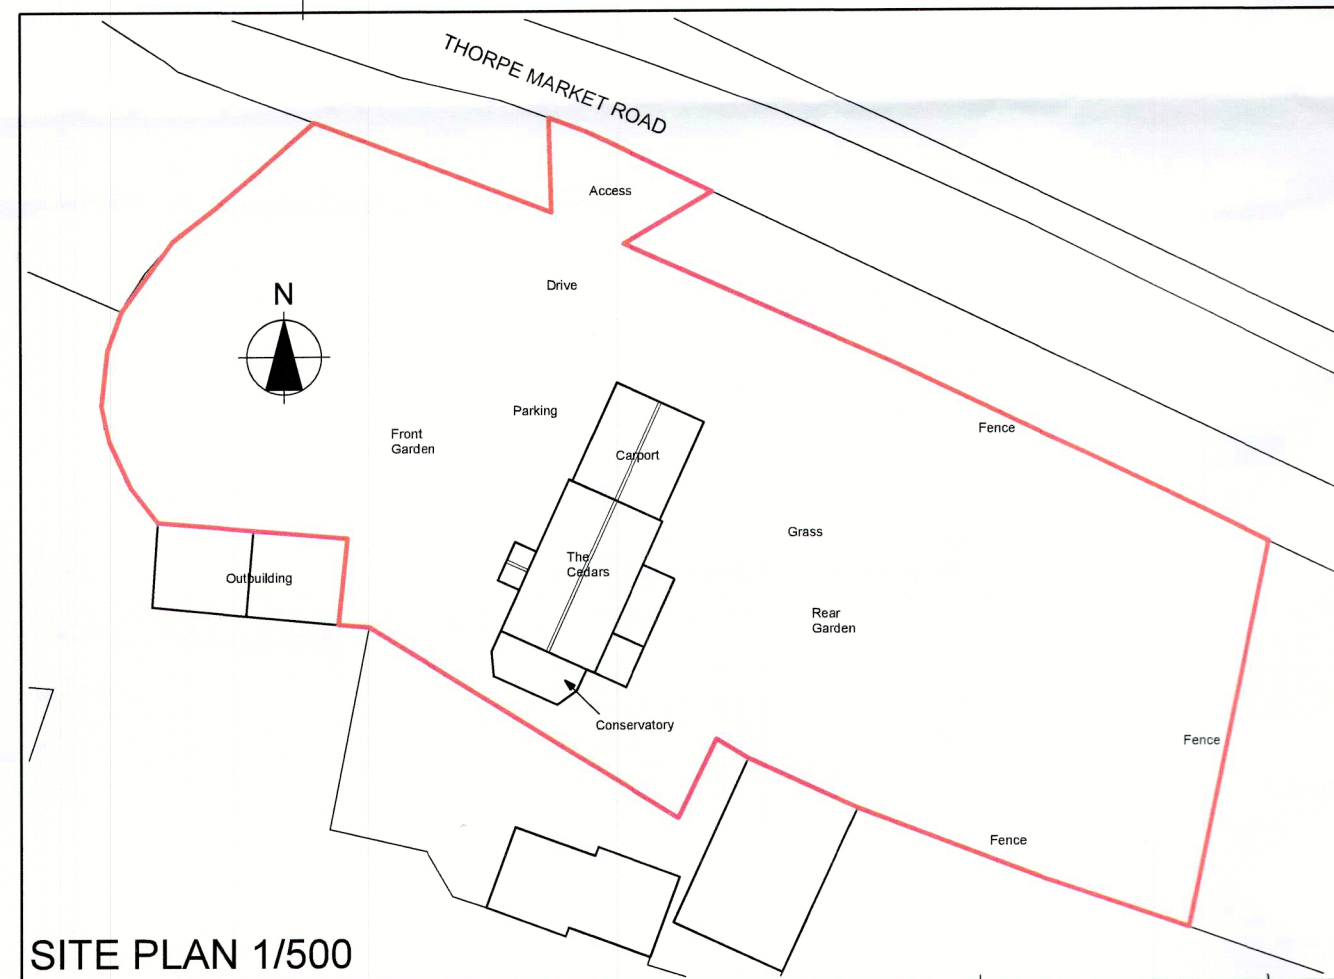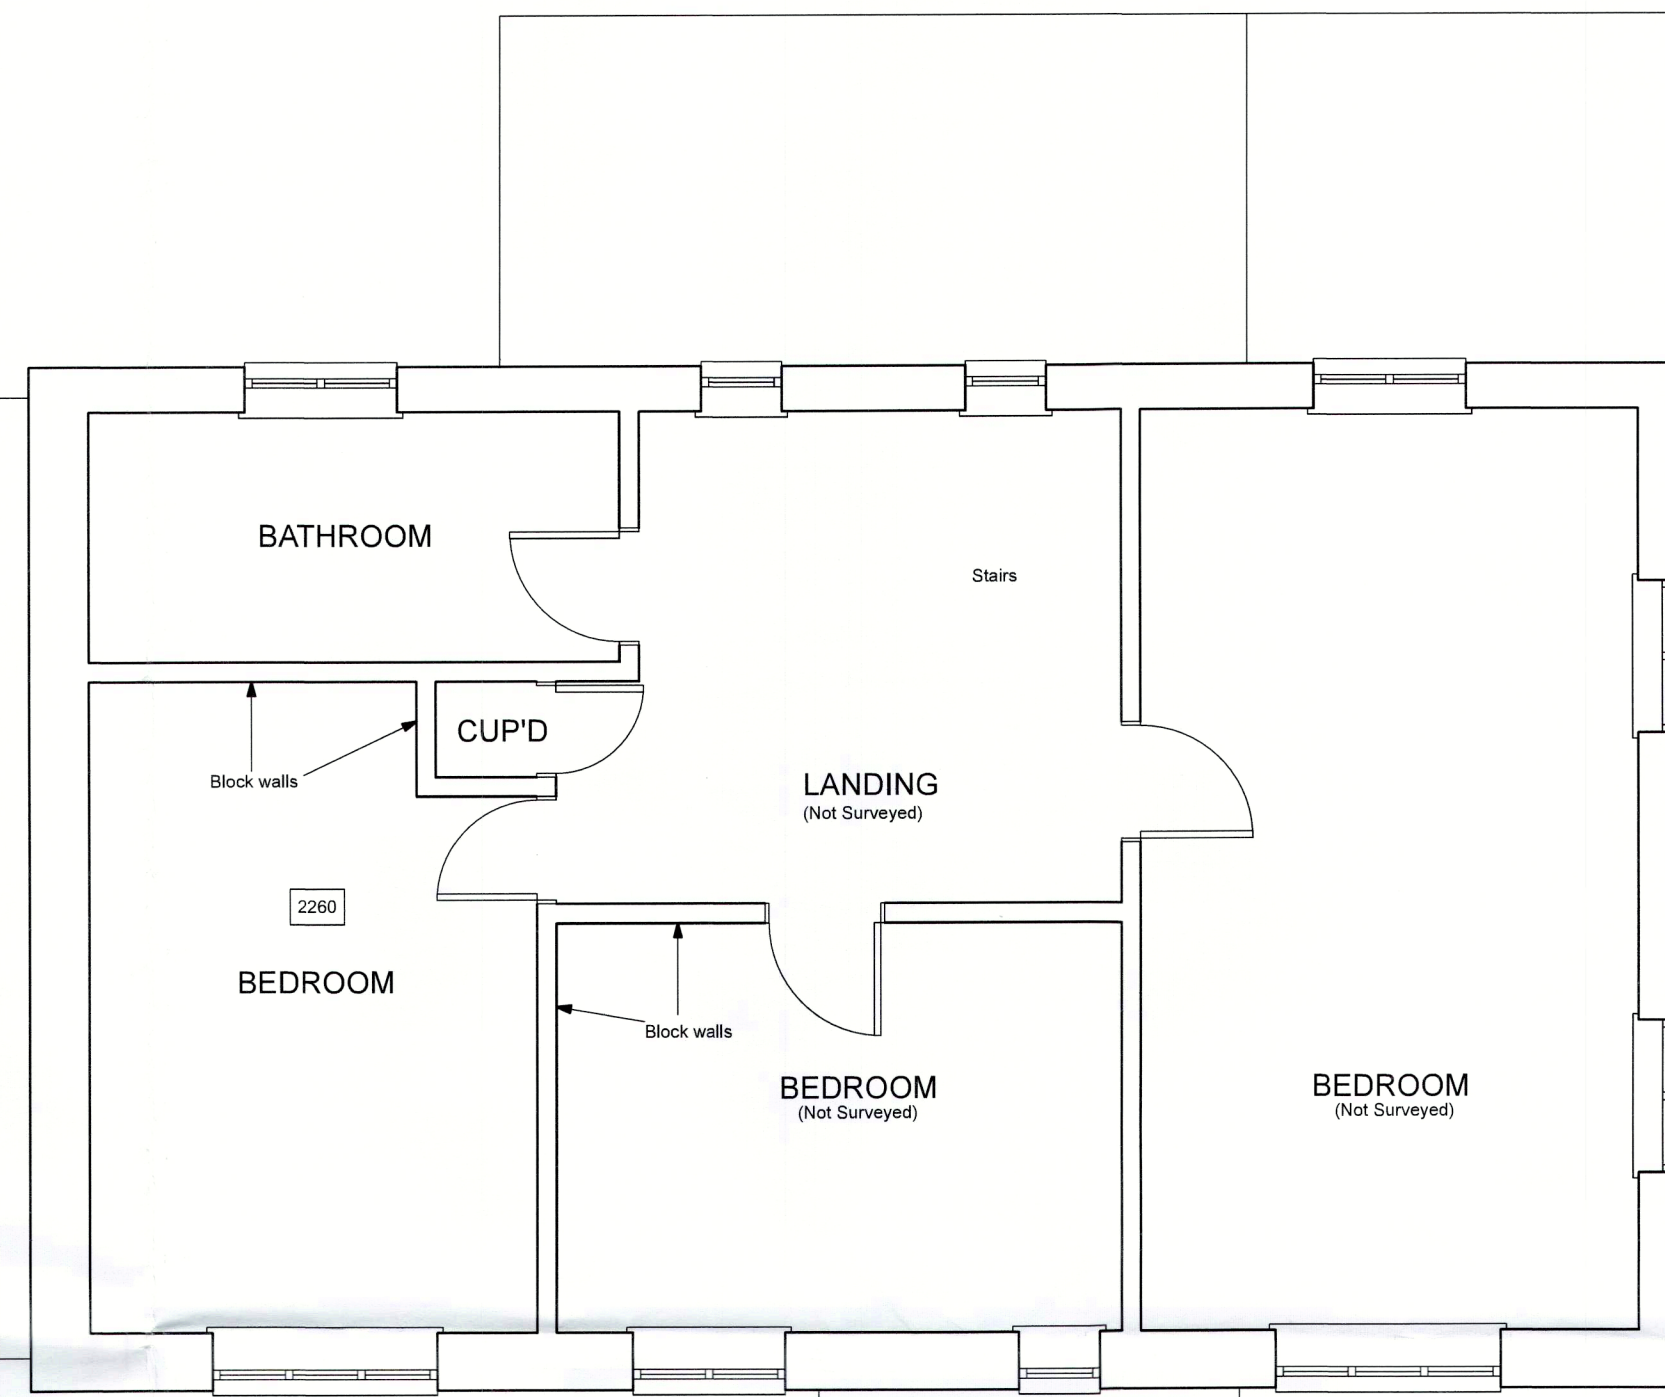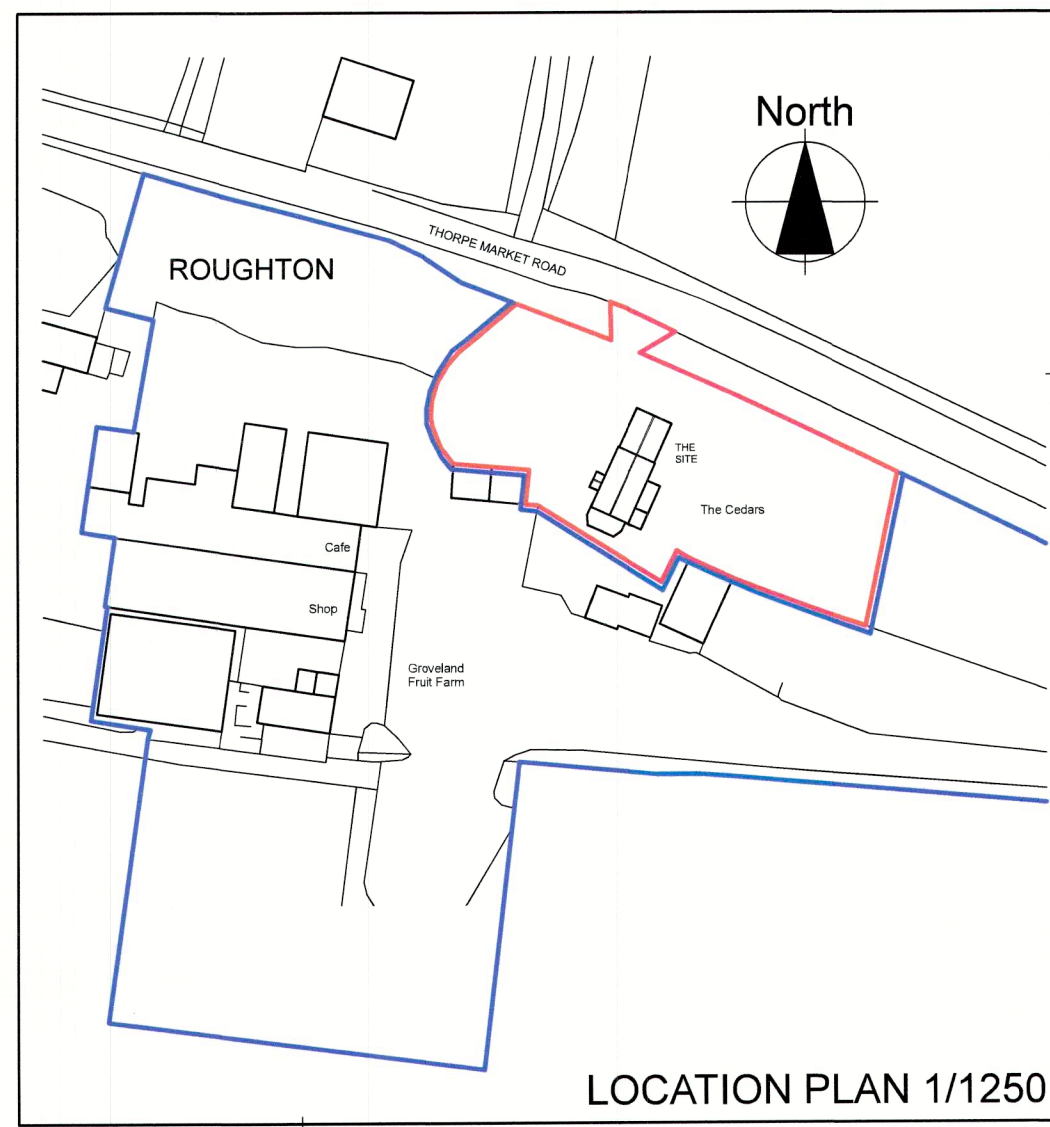

Note: All dimensions are to be checked on site and the Architect is to be notified of any discrepancy. Written dimensions are to be followed in preference to scaled dimensions. This drawing is copyright and may not be reproduced without the written consent of the Architects.

Amendment	Date	Rev.	Job Title
			PROPOSED CONVERSION OF CARPORT TO ANNEXE AT THE CEDARS, THORPE MARKET ROAD, ROUGHTON, NORFOLK, NR11 8TB.
			Client: MR & MRS S HARRIS
			Drwg. Title: EXISTING PLANS & ELEVATIONS 1/50
Drawn	Job No.	Drwg. No.	Rev.
Date: 05/02/24	24.02.05	01	