




PROPOSED FRONT ELEVATION

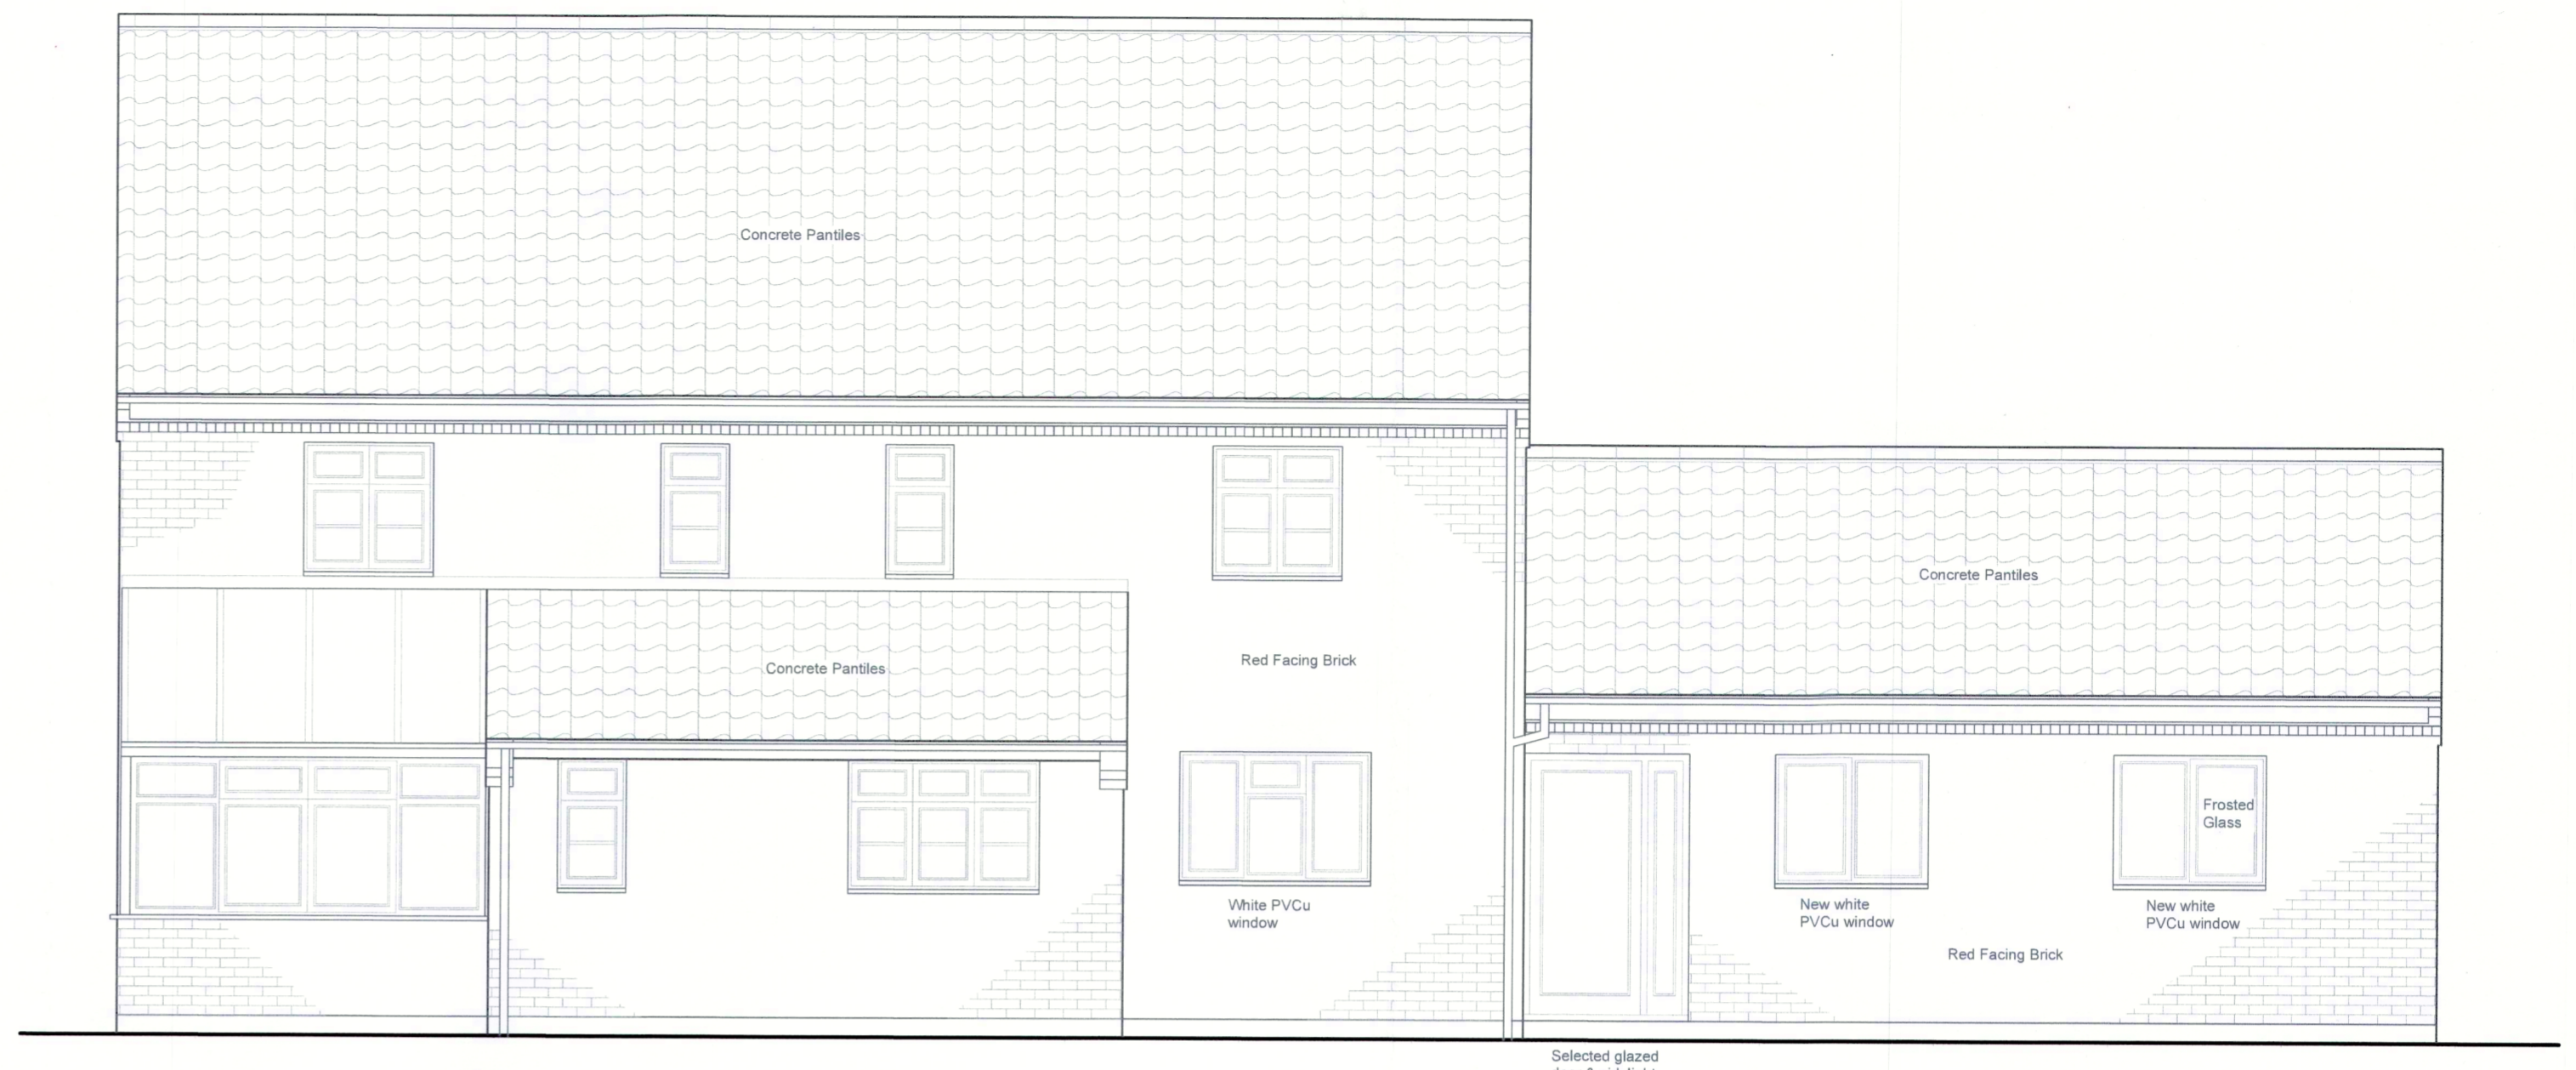


PROPOSED REAR ELEVATION

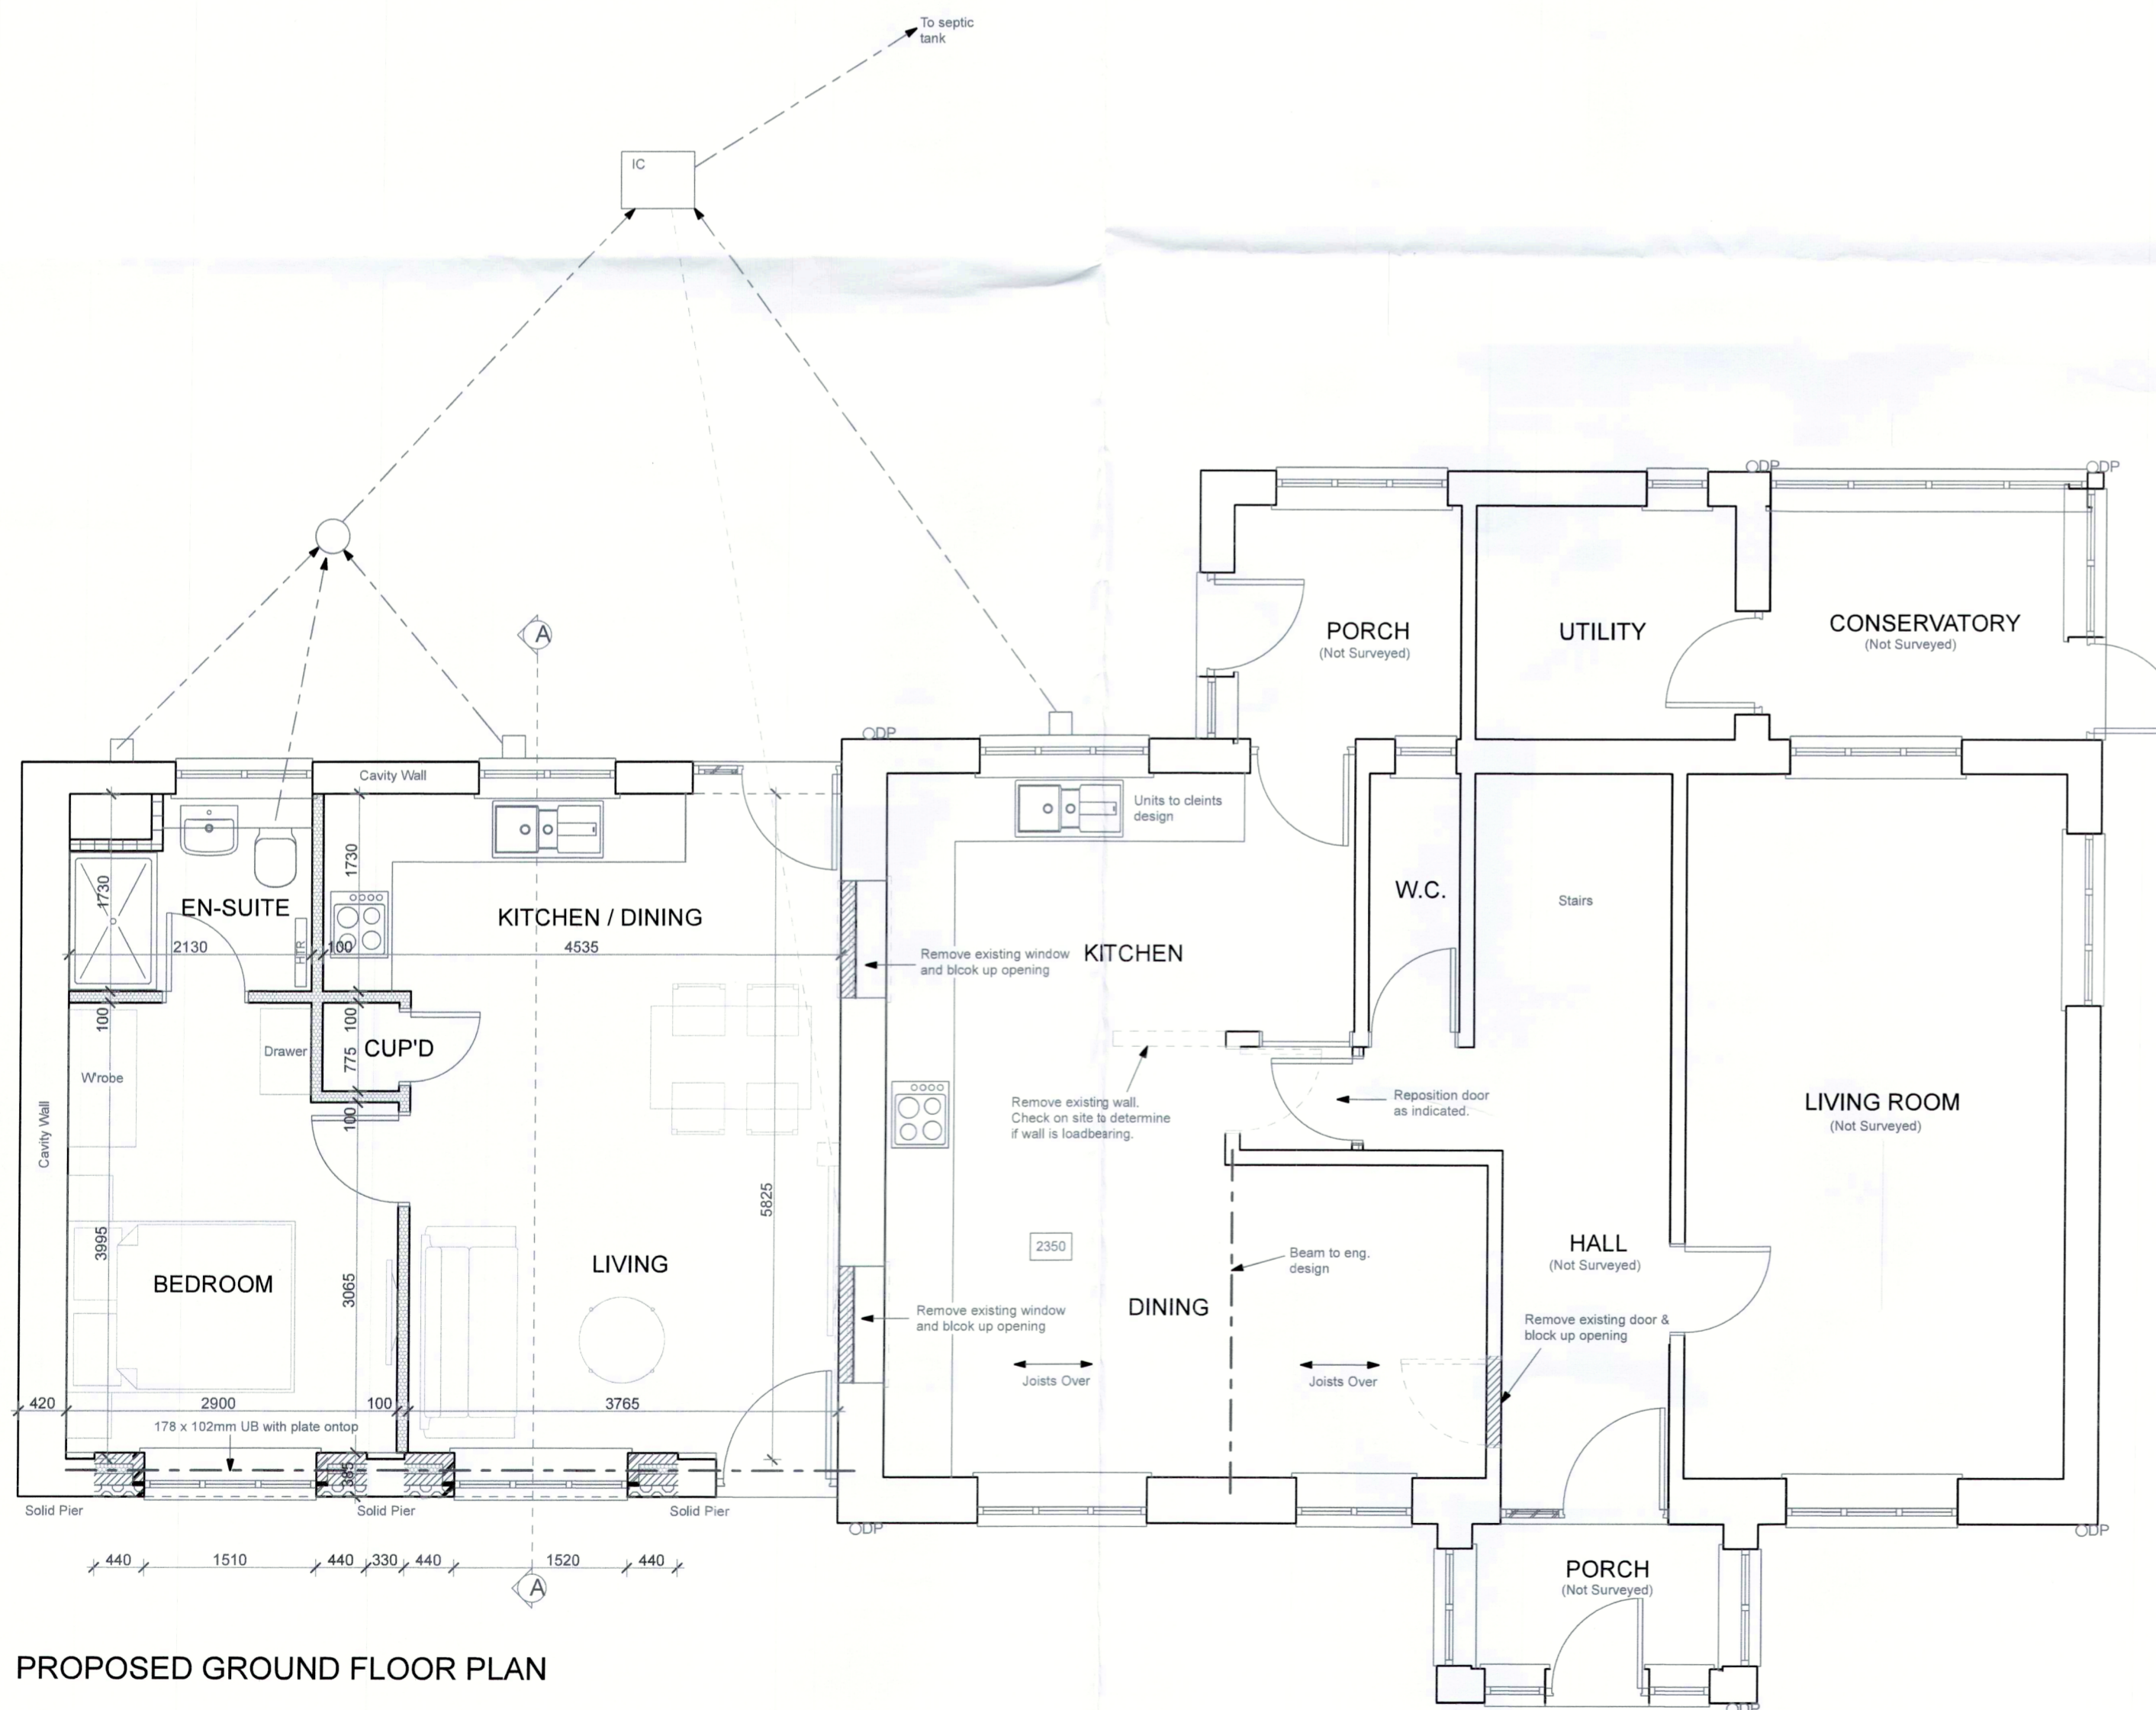

PROPOSED GROUND FLOOR PLAN

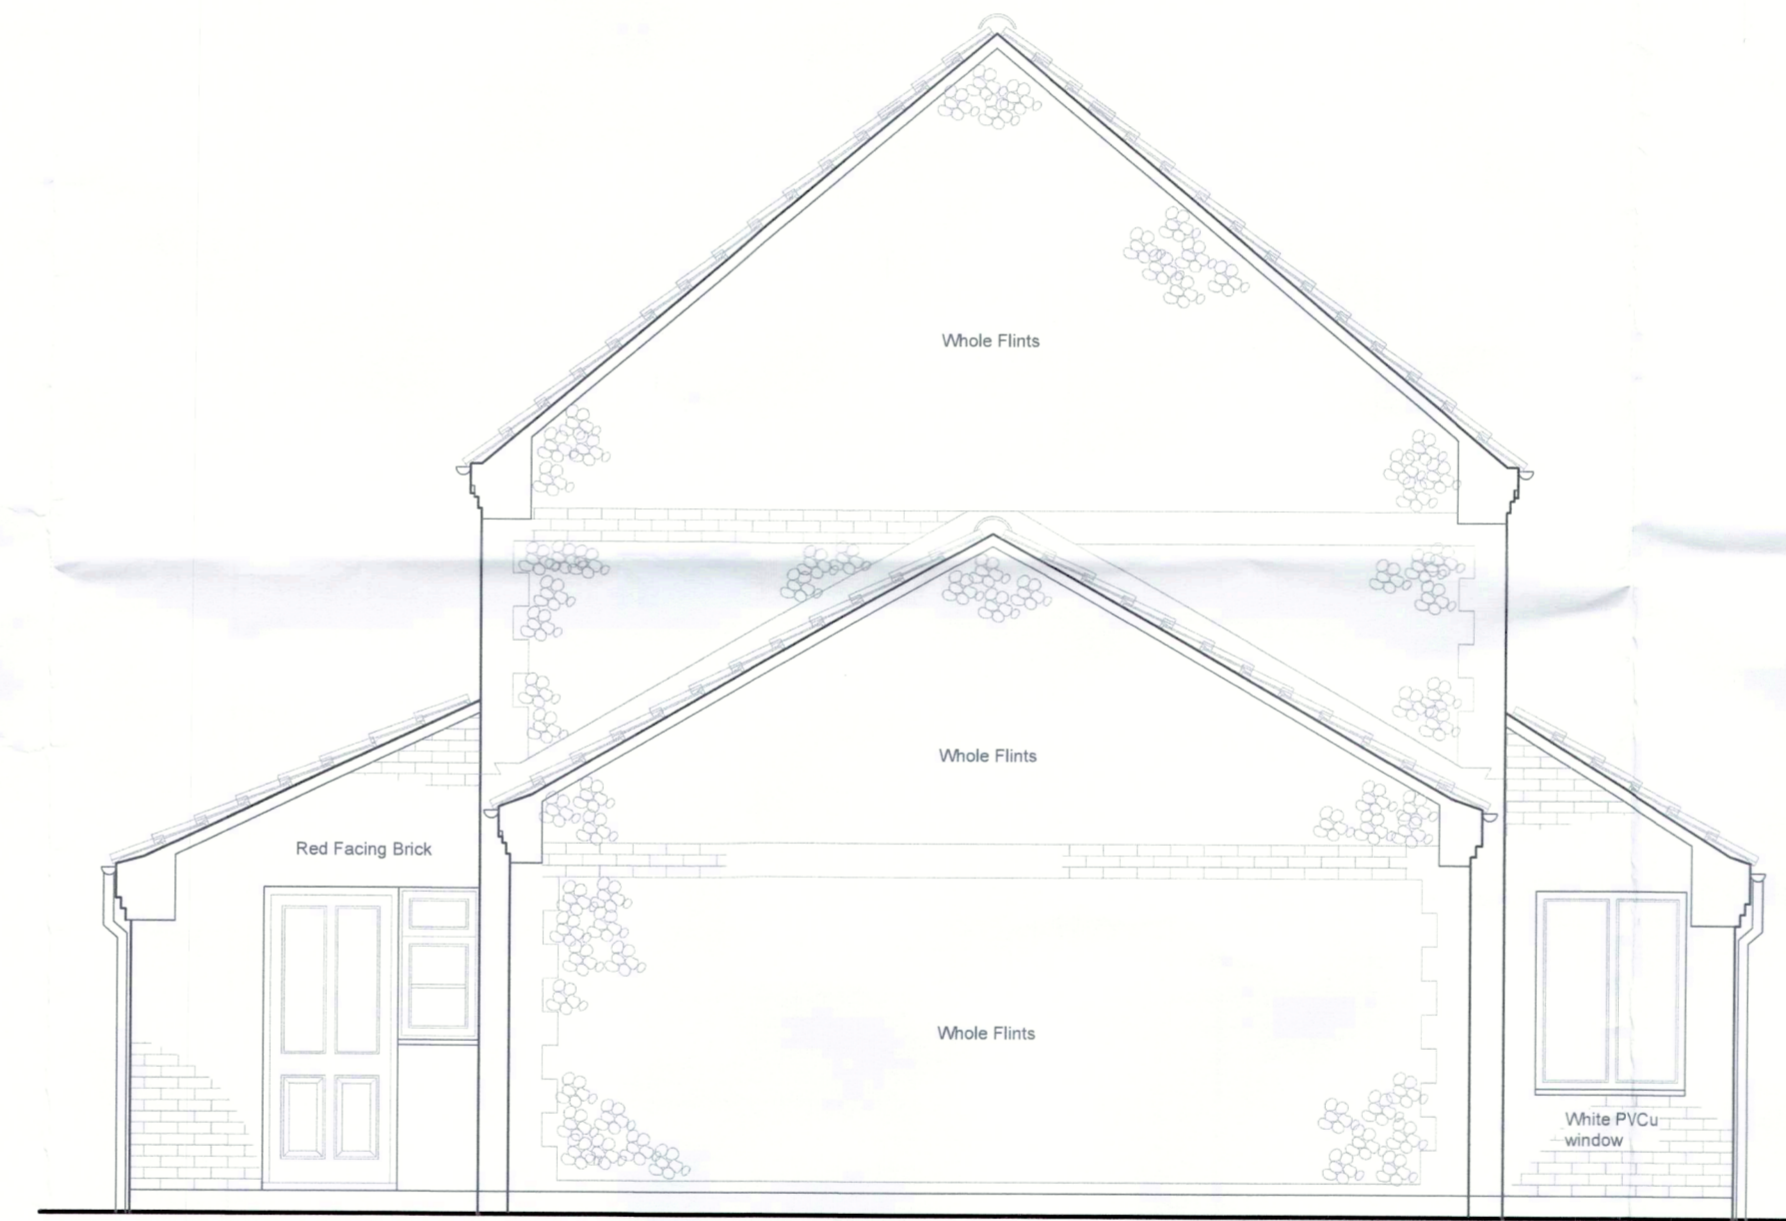

PROPOSED END ELEVATION

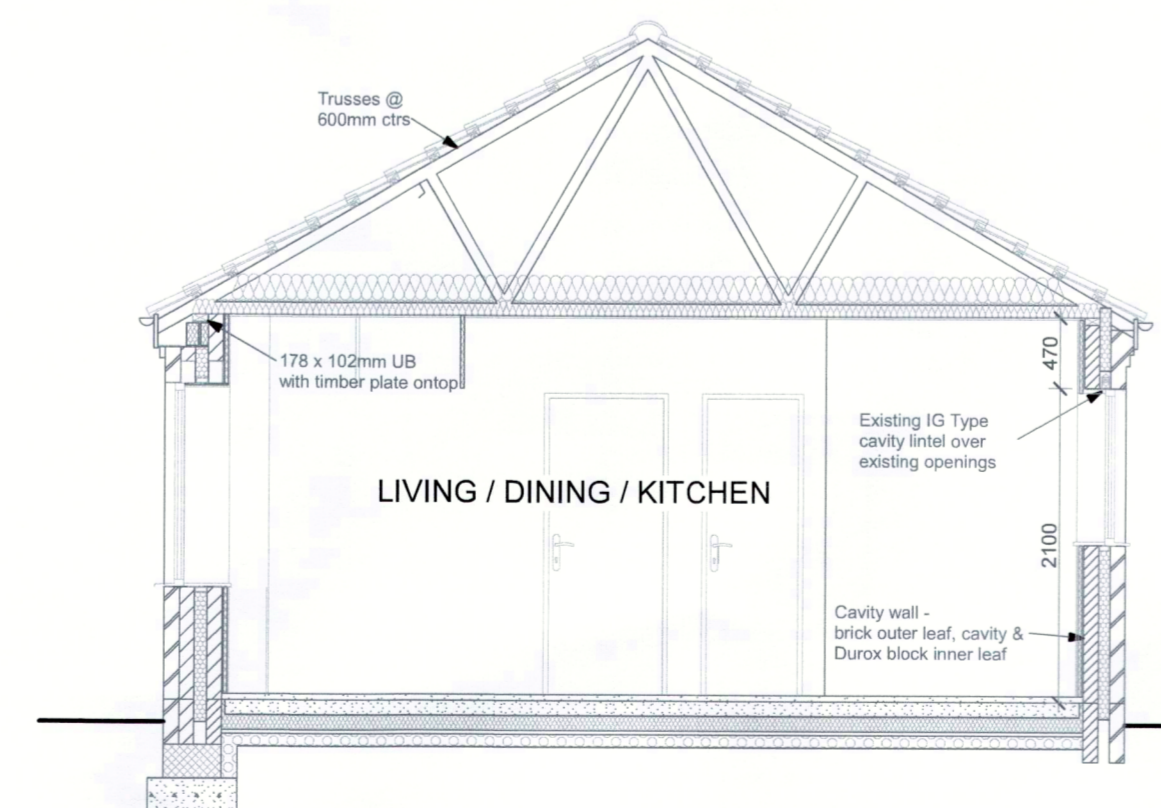

PROPOSED SECTION

Note
All dimensions are to be checked on site and the Architect is to be notified of any discrepancy. Written dimensions are to be followed in preference to scaled dimensions. This drawing is copyright and may not be reproduced without the written consent of the Architects.

Amendment		Date	Rev.
<p>Job Title PROPOSED CONVERSION OF CARPORT TO ANNEXE AT THE CEDARS, THORPE MARKET ROAD, ROUGHTON, NORFOLK, NR11 8TB.</p> <p>Client MR & MRS S HARRIS</p> <p>Drwg. Title PROPOSED PLANS & ELEVATIONS 1/50</p>			
Drawn	Job No.	Date	Drwg. No. Rev.
		05/02/24	24.02.05 02