


Borehamwood

Cafe - 01 Site Block Plan

This drawing is protected under Copyright and at no time must any portion of this drawing be reproduced or copied in anyway without the permission of Task Fit.

All dimensions must be checked on site and NOT scaled from this drawing.

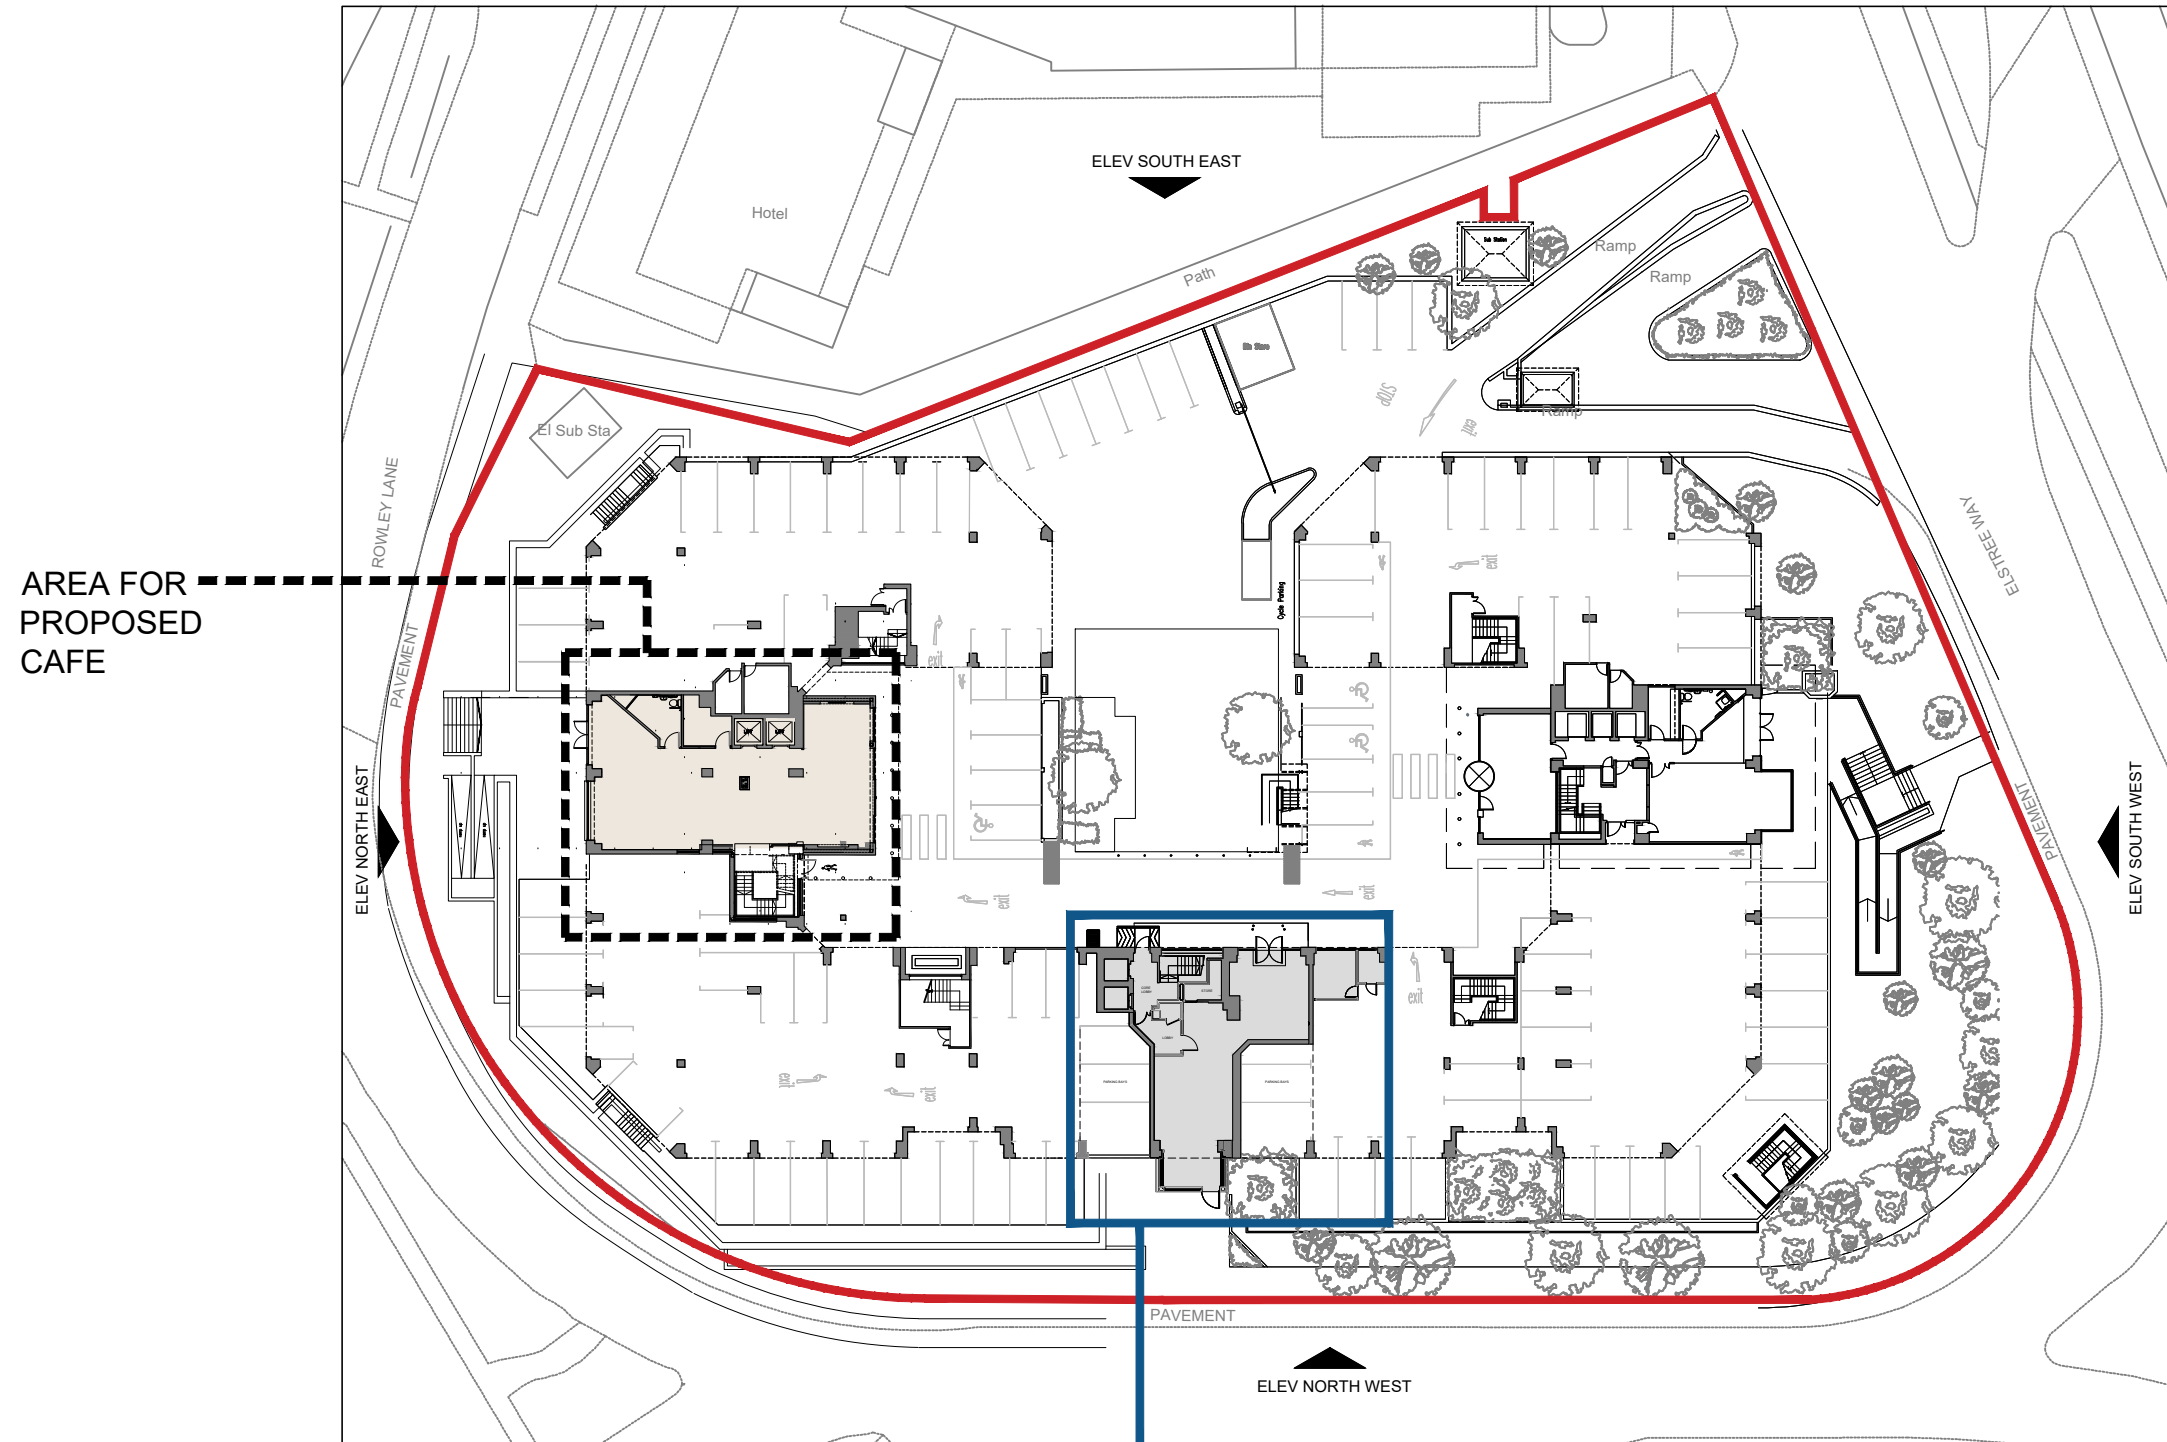

AREA FOR PROPOSED CAFE

GYM AREA IS SUBJECT TO A SEPARATE NON-MATERIAL AMENDMENT APPLICATION

- Ⓢ SITE BLOCK PLAN
SCALE 1:500
- SITE OF PLANNING DEVELOPMENT BOUNDARY
- PROPOSED

B	08.02.24	UPDATED LAYOUT	OU
A	29.09.23	FIRST ISSUE	IC
REV	DATE	DESCRIPTION	BY

STATUS **PLANNING**

CLIENT **PRAXIS - FORM 1**

ADDRESS
**Premiere House
 Elstree Way
 Borehamwood
 Hertfordshire
 WD6 1JH**

TITLE
Cafe - 01 Site Block Plan

DWG **081A_BW_GF_CAFE_SBP_** REV **B**

JOB NO.	081A
DRAWING BY	IC
CHECKED BY	KN
SCALE	1:500@A3
DATE	20-09-2023

TASK
 FITOUT + CONSTRUCTION

180 Brompton Rd, London SW3 1HQ