
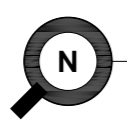
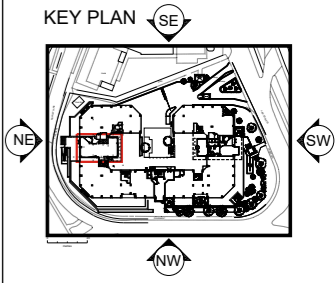


This drawing is protected under Copyright and at no time must any portion of this drawing be reproduced or copied in anyway without the permission of Task Fit.


All dimensions must be checked on site and NOT scaled from this drawing.

This drawing is issued for information purposes only and should not be used for construction or building measurements. For construction all third parties are advised to carry out their own surveys for the service that they provide.

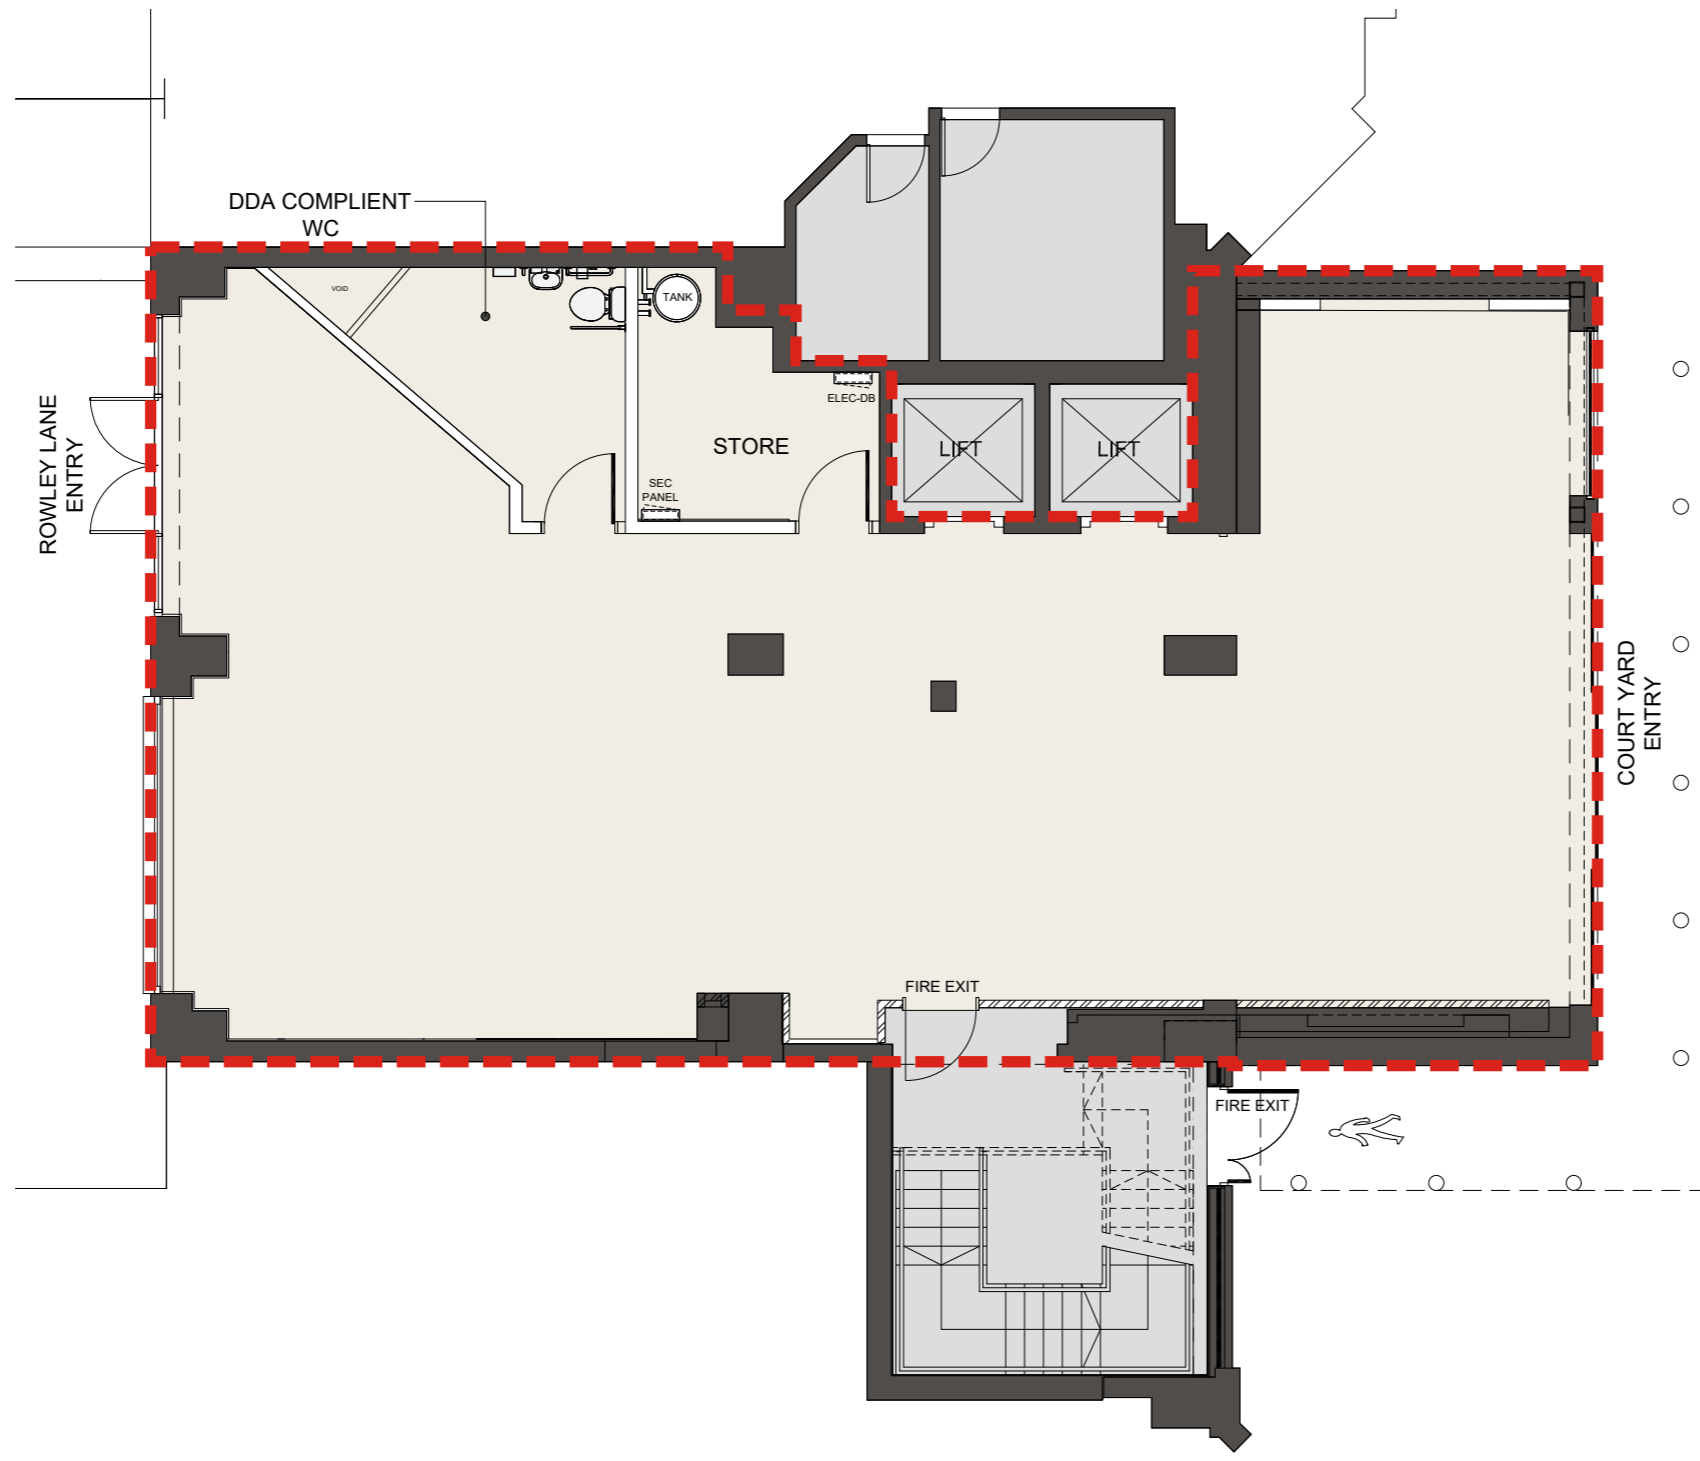

CAFE Existing Plan

approx area : 181.6 m² / XX ft²

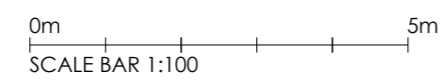

B	08.02.24	UPDATED LAYOUT	OU
A	03.11.23	FIRST ISSUE	IC
REV	DATE	DESCRIPTION	BY

STATUS **PLANNING**

CLIENT **PRAXIS - FORM 1**

ADDRESS
**Premiere House
 Elstree Way
 Borehamwood
 Hertfordshire
 WD6 1JH**

TITLE
CAFE - Existing Plan

DWG	REV
081A_BW_GF_CAFE_EX_	B
NUMBER_PROJECT_FLOOR_SUBJECT_REVISION	

JOB NO. **081A**

DRAWING BY **IC**

CHECKED BY **KN**

SCALE **1:100@A3**

DATE **15-01-2024**

TASK
 FITOUT + CONSTRUCTION
 180 Brompton Rd, London SW3 1HQ