


Borehamwood

Cafe - 00 Location Plan

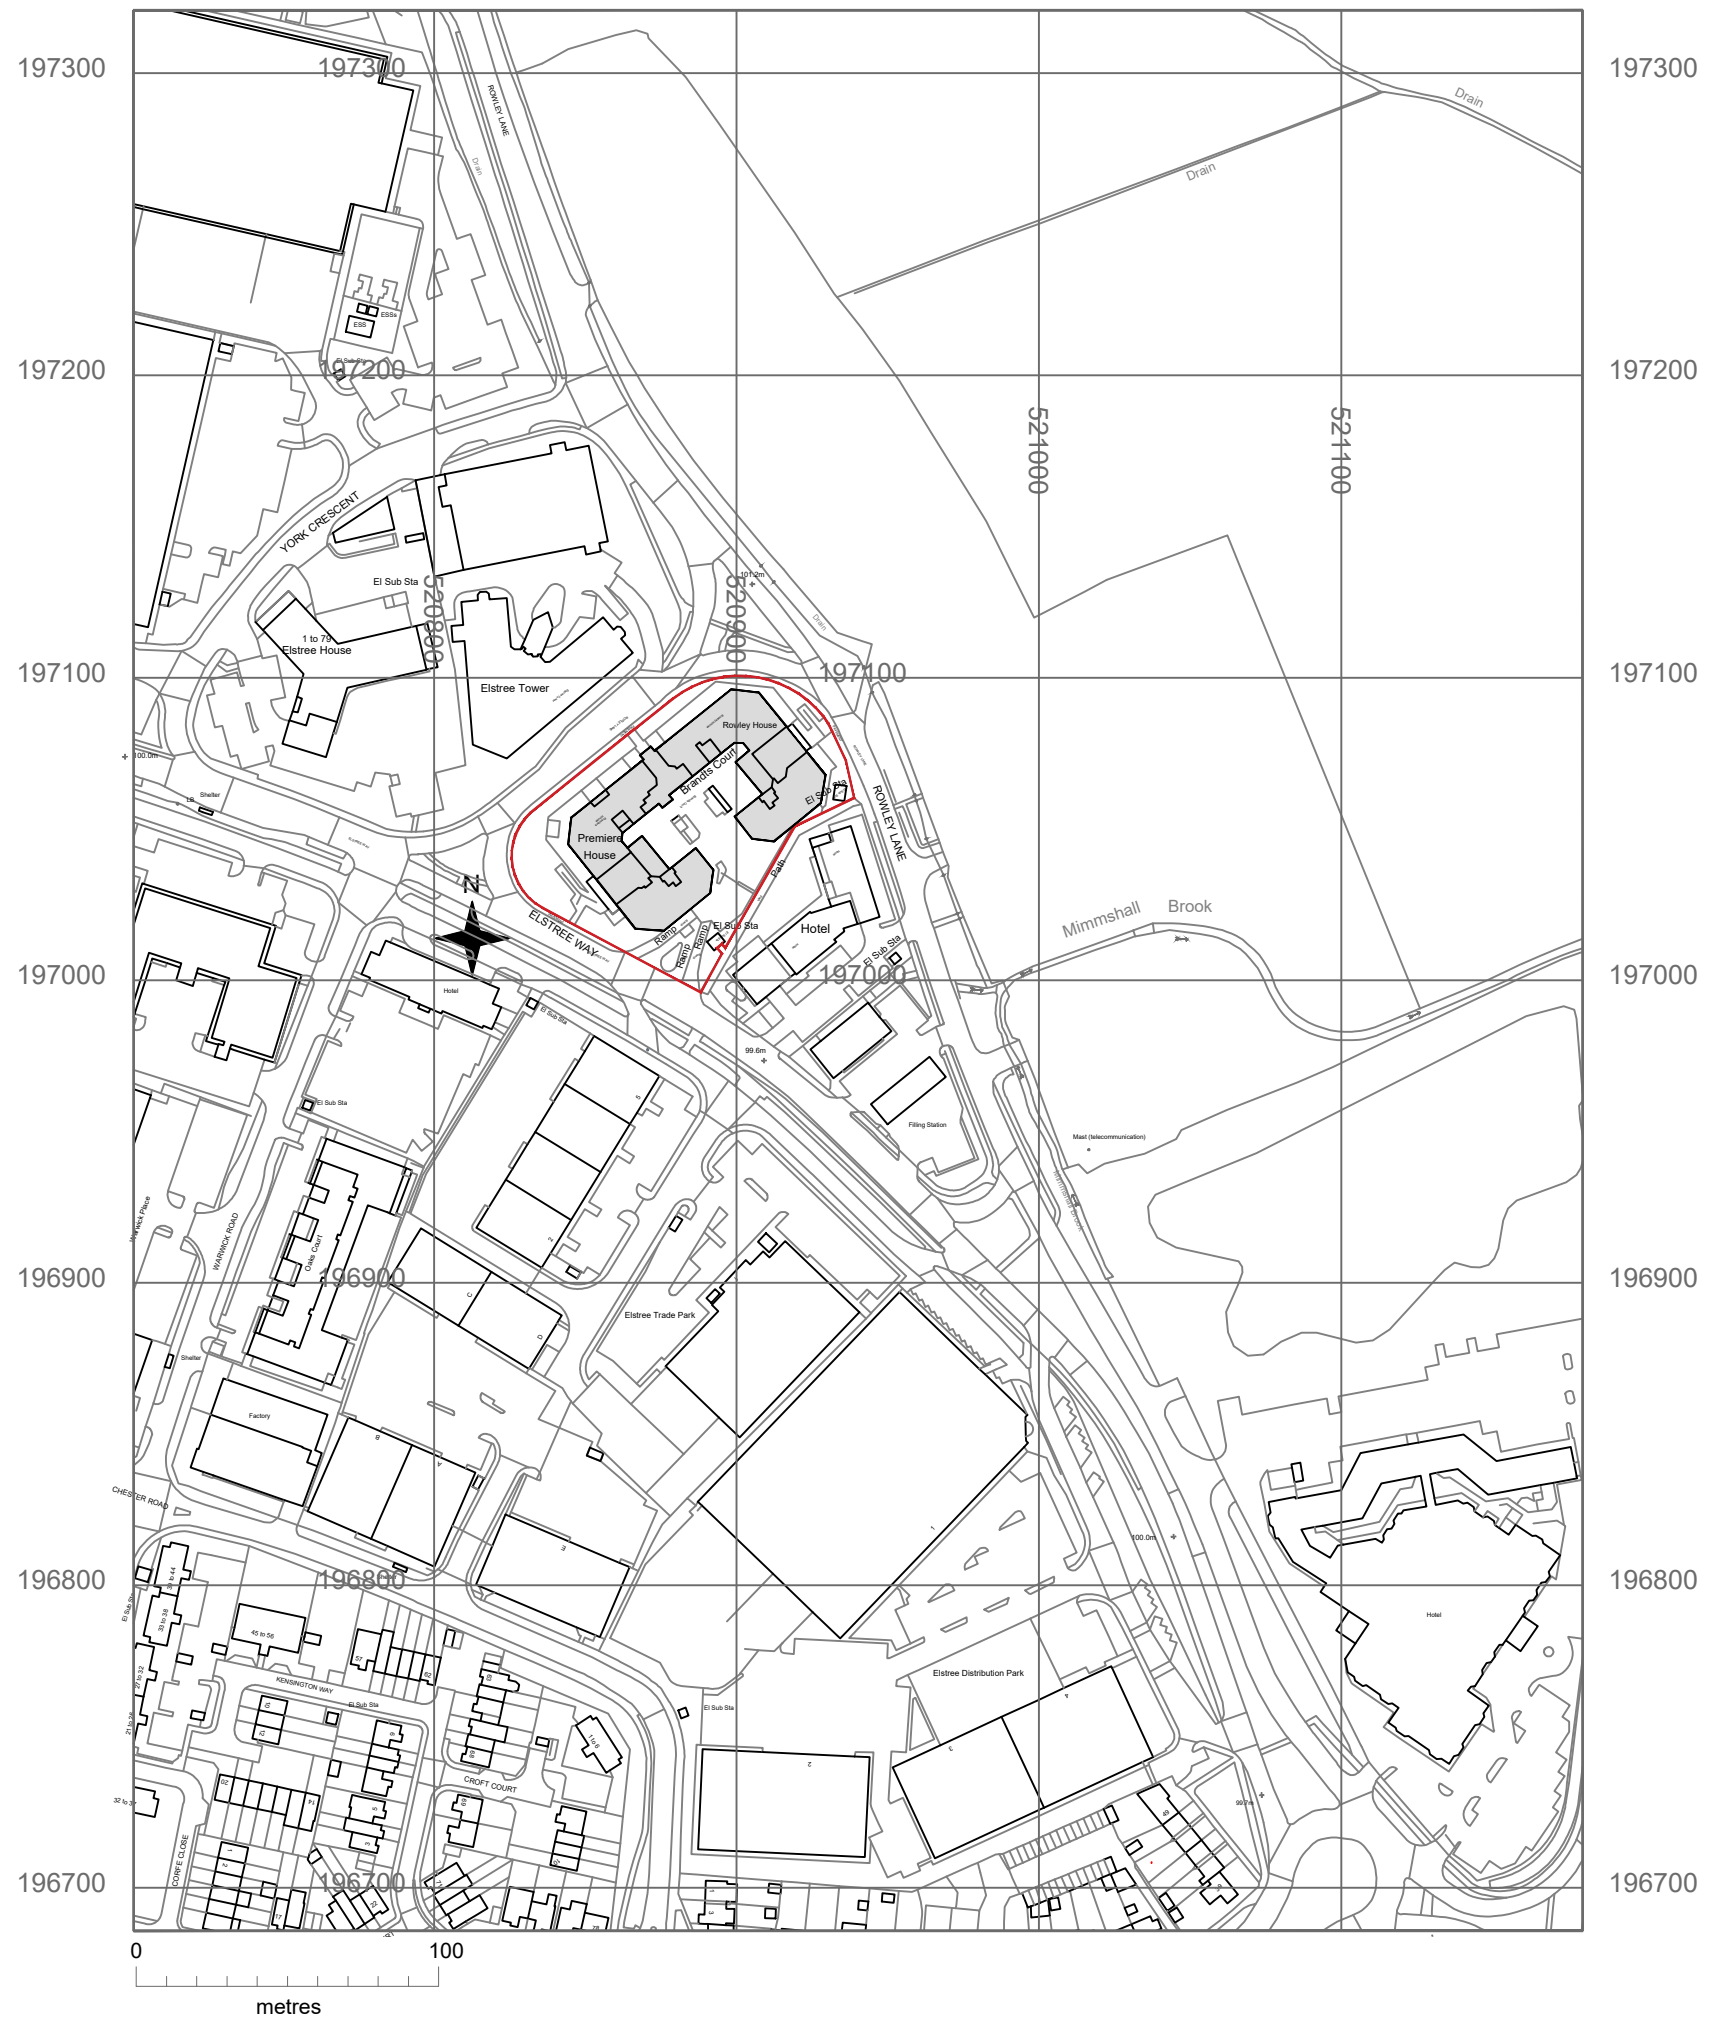

LOCATION PLAN (OS MAP)
 SCALE 1:2500
 SITE OF PLANNING DEVELOPMENT BOUNDARY

This drawing is protected under Copyright and at no time must any portion of this drawing be reproduced or copied in anyway without the permission of Task Fit.

All dimensions must be checked on site and NOT scaled from this drawing.

REV	DATE	DESCRIPTION	BY
B	08.02.24	UPDATED LAYOUT	OU
A	20.09.23	FIRST ISSUE	IC

STATUS **PLANNING**

CLIENT **PRAXIS - FORM 1**

ADDRESS
**Premiere House
 Elstree Way
 Borehamwood
 Hertfordshire
 WD6 1JH**

TITLE
Cafe - 00 Location Plan

DWG **081A_BW_GF_CAFE_LP** REV **B**

JOB NO. 081A
 DRAWING BY IC
 CHECKED BY KN
 SCALE 1:2500@A3
 DATE 20-09-2023

TASK
 FITOUT • CONSTRUCTION

180 Brompton Rd, London SW3 1HQ