
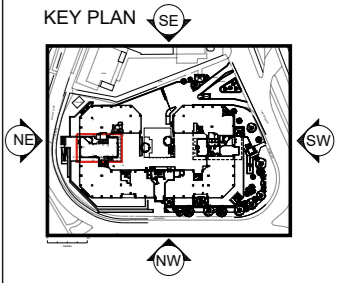


This drawing is protected under Copyright and at no time must any portion of this drawing be reproduced or copied in anyway without the permission of Task Fit.

All dimensions must be checked on site and NOT scaled from this drawing.

This drawing is issued for information purposes only and should not be used for construction or building measurements. For construction all third parties are advised to carry out their own surveys for the service that they provide.

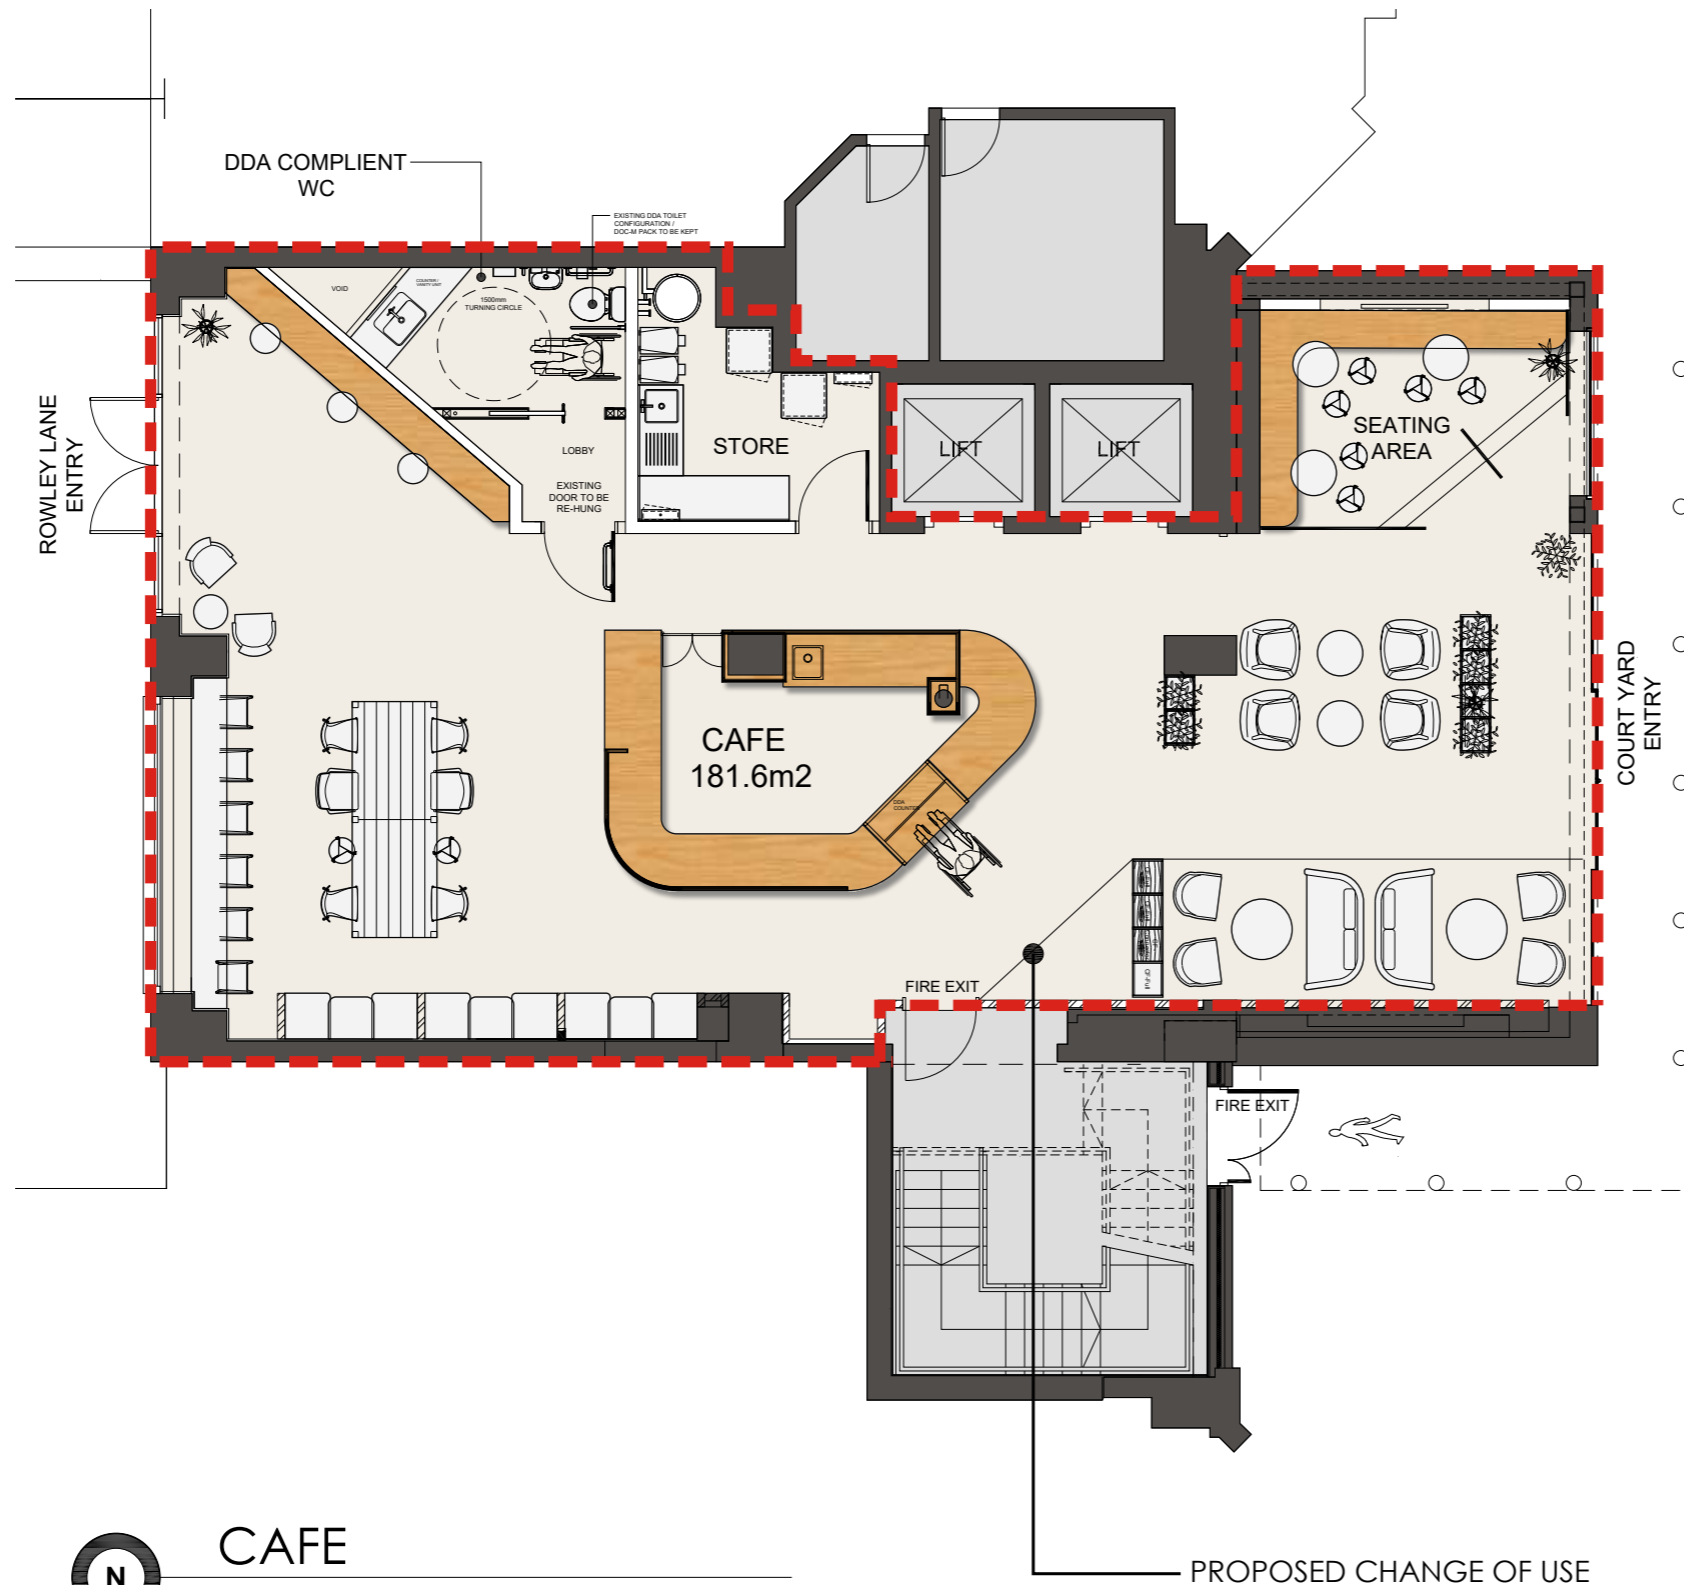

CAFE
Proposed Plan
 approx area : 181.6 m² / XX ft²

0m 5m
 SCALE BAR 1:100

| | | | |
|--|----------|----------------|-----|
| | | | |
| | | | |
| | | | |
| | | | |
| B | 08.02.24 | UPDATED LAYOUT | OU |
| A | 03.11.23 | FIRST ISSUE | IC |
| REV | DATE | DESCRIPTION | BY |
| STATUS | | | |
| PLANNING | | | |
| CLIENT | | | |
| PRAXIS - FORM 1 | | | |
| ADDRESS | | | |
| Premiere House Elstree Way Borehamwood Hertfordshire WD6 1JH | | | |
| TITLE | | | |
| CAFE - Proposed Plan | | | |
| DWG | | | |
| 081A_BW_GF_CAFE_PR_ | | | REV |
| | | | B |
| NUMBER_PROJECT_FLOOR_SUBJECT_REVISION | | | |
| JOB NO. 081A | | | |
| DRAWING BY IC | | | |
| CHECKED BY KN | | | |
| SCALE 1:100@A3 | | | |
| DATE 15-01-2024 | | | |