
Roof FFL +8.437m Loft FFL +5.695m First FFL +2.995m _____ Ground FFL +0.140m

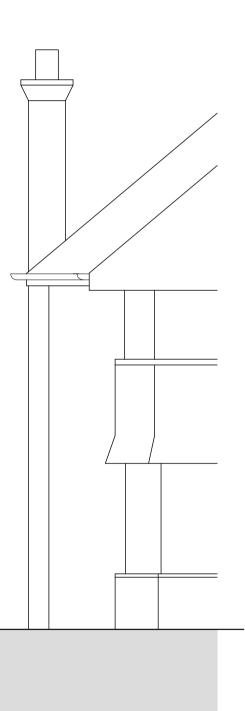



Notes

Do not scale from drawing unless for planning purposes. All dimensions to be checked on site. All levels to be checked on site. All setting out must be checked on site. This drawing is copyright WhitemanDesign. This drawing must not be used onsite unless 'Issued for Construction'.

Rev D	ate	Description		
0	1	2	3 4 5M	
Project				
16 Eli	mbrc	ok Road, S	Sutton	
Client Mr & Mrs	s Yuen			
Date 17/01/23			Scale 1 : 100 at A3 1 : 50 at A1	
Drawing	Title			
		ront Elevat	ion A	
Existi		ront Elevat		
Existi Drawn Drawing	ng F Status	Checked	ion A	
Existi Drawn Drawing For Inform Project	ng F Status	Checked	ion A	
Existi Drawn Drawing For Infor	ng F Status mation View E	Checked Checked Drawing No. 014	ion A Approved	

WhitemanArchitects