



Notes
 Do not scale from drawing unless for planning purposes.
 All dimensions to be checked on site.
 All levels to be checked on site.
 All setting out must be checked on site.
 This drawing is copyright Whiteman Architects Ltd.
 This drawing must not be used onsite unless 'Issued for Construction'.

- Existing Property
- Proposed Works
- Site Boundary

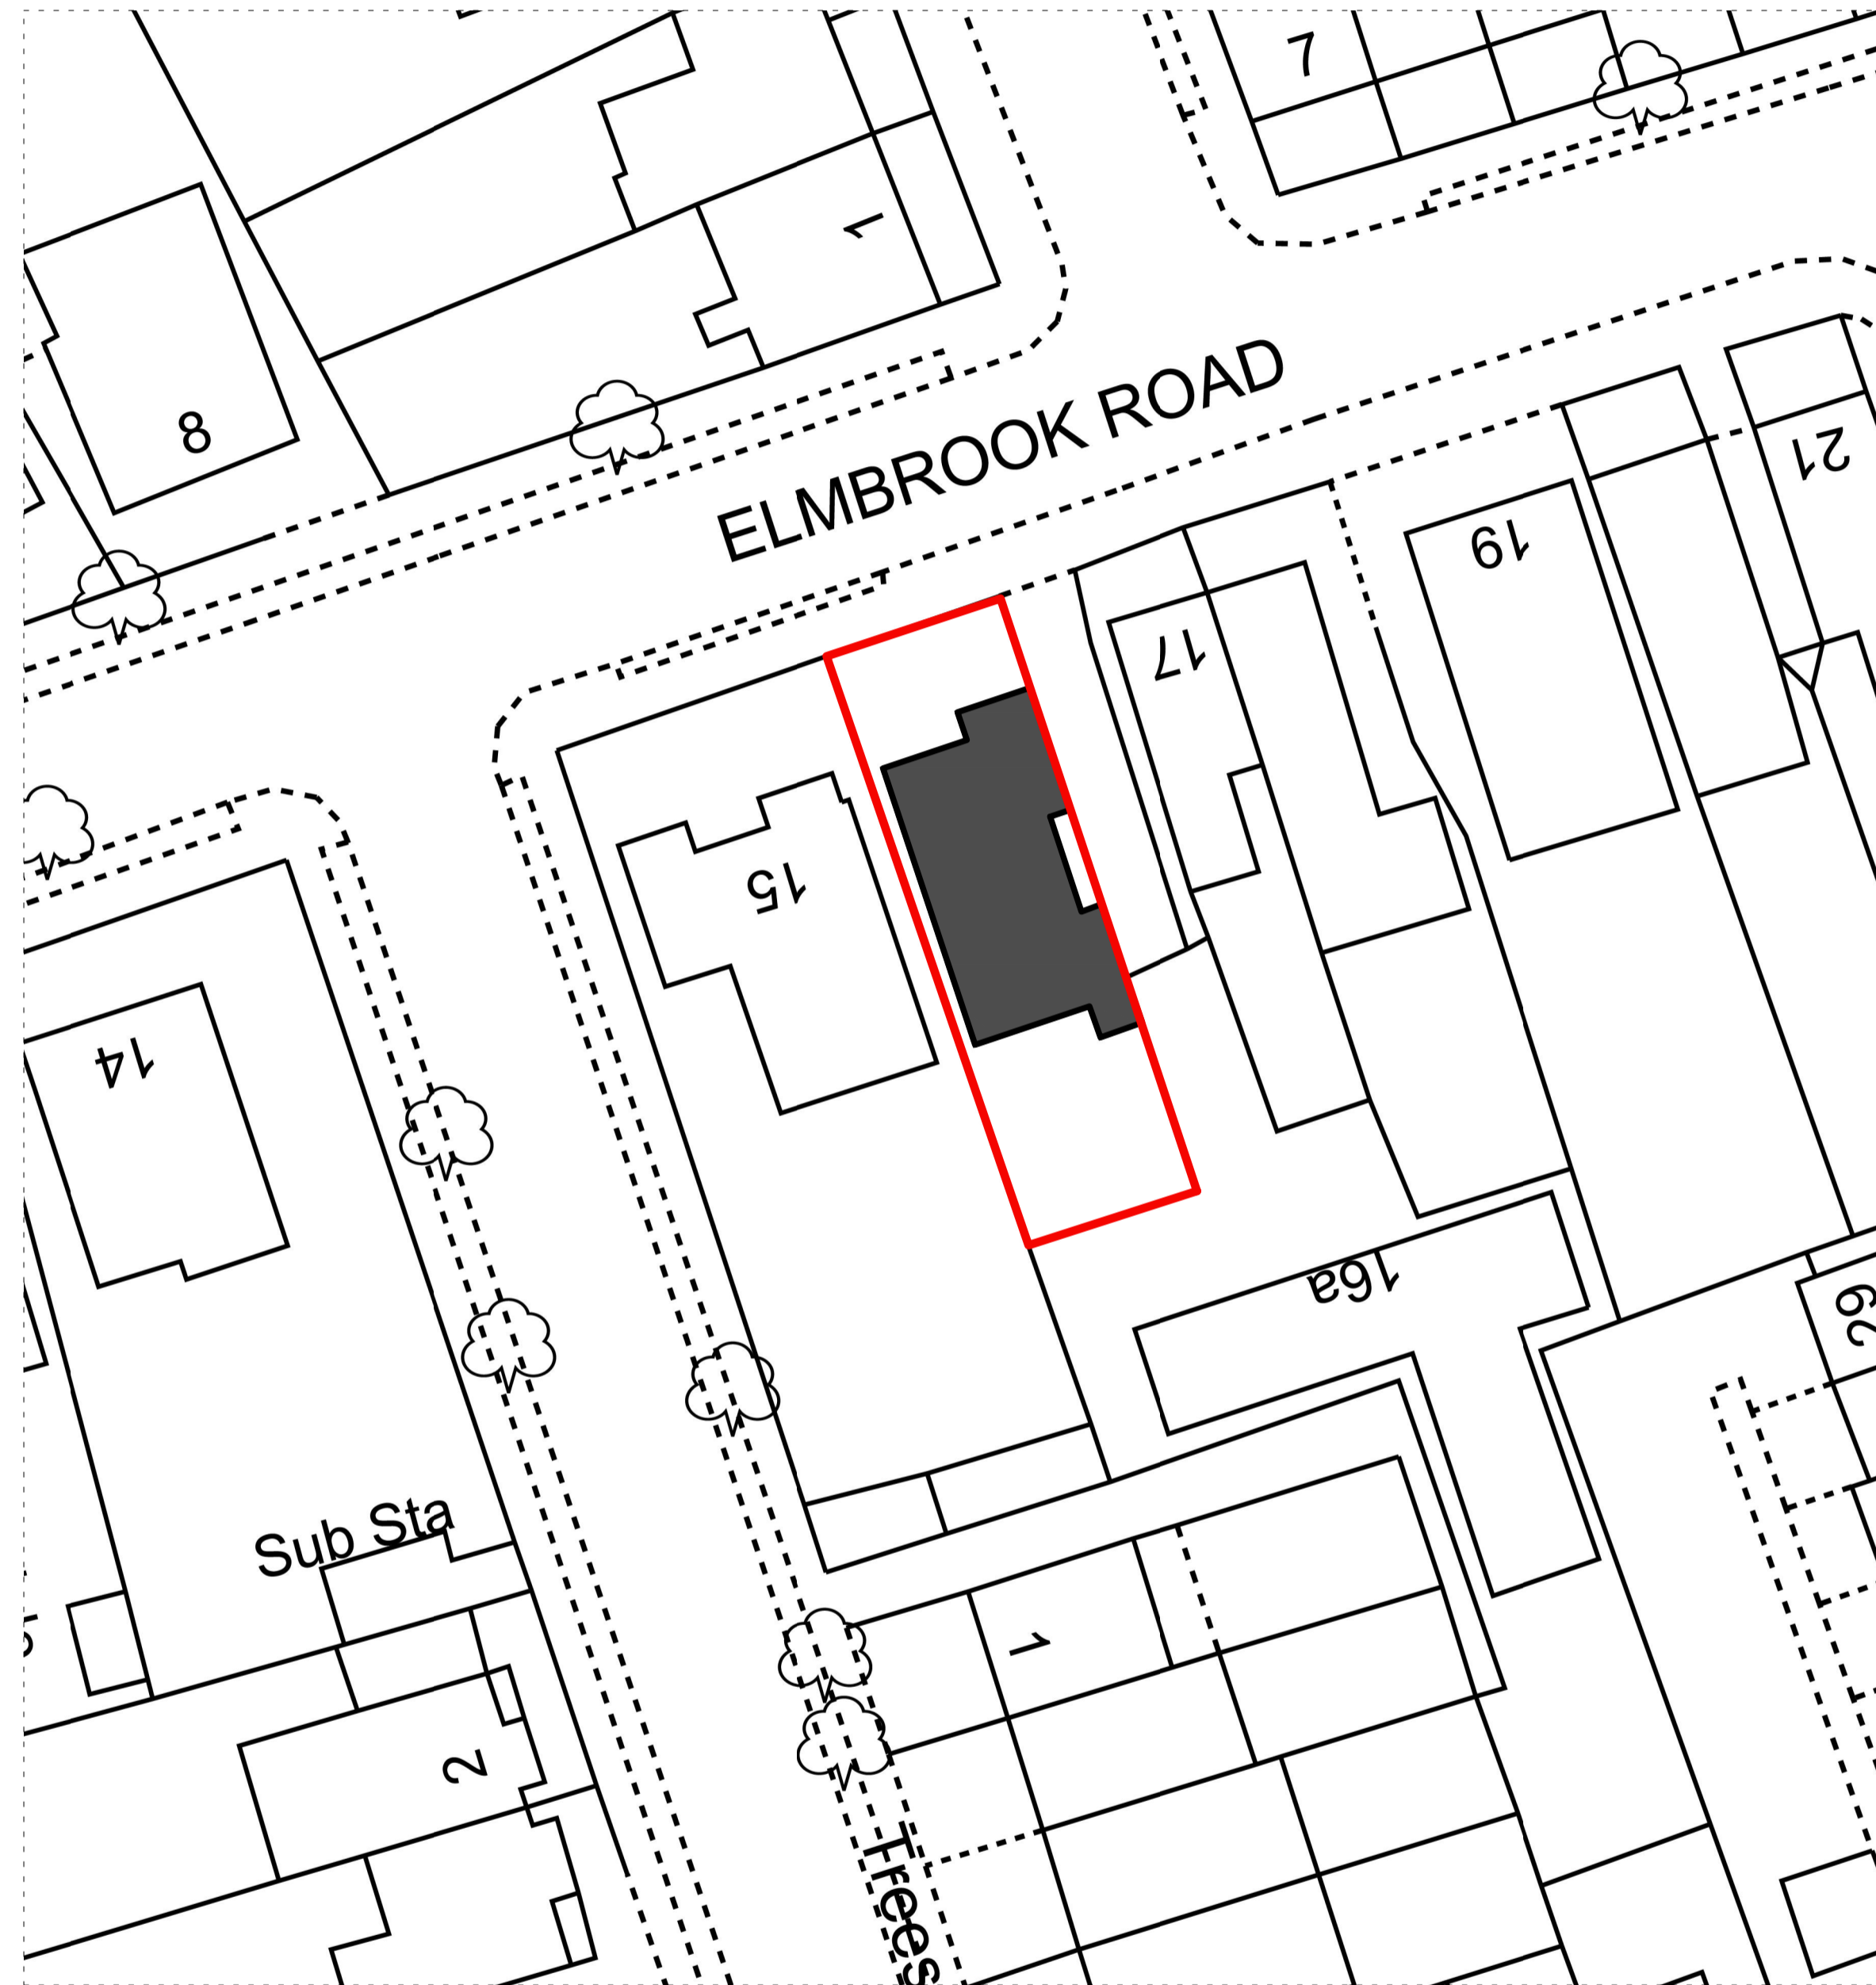

EXISTING BLOCK PLAN

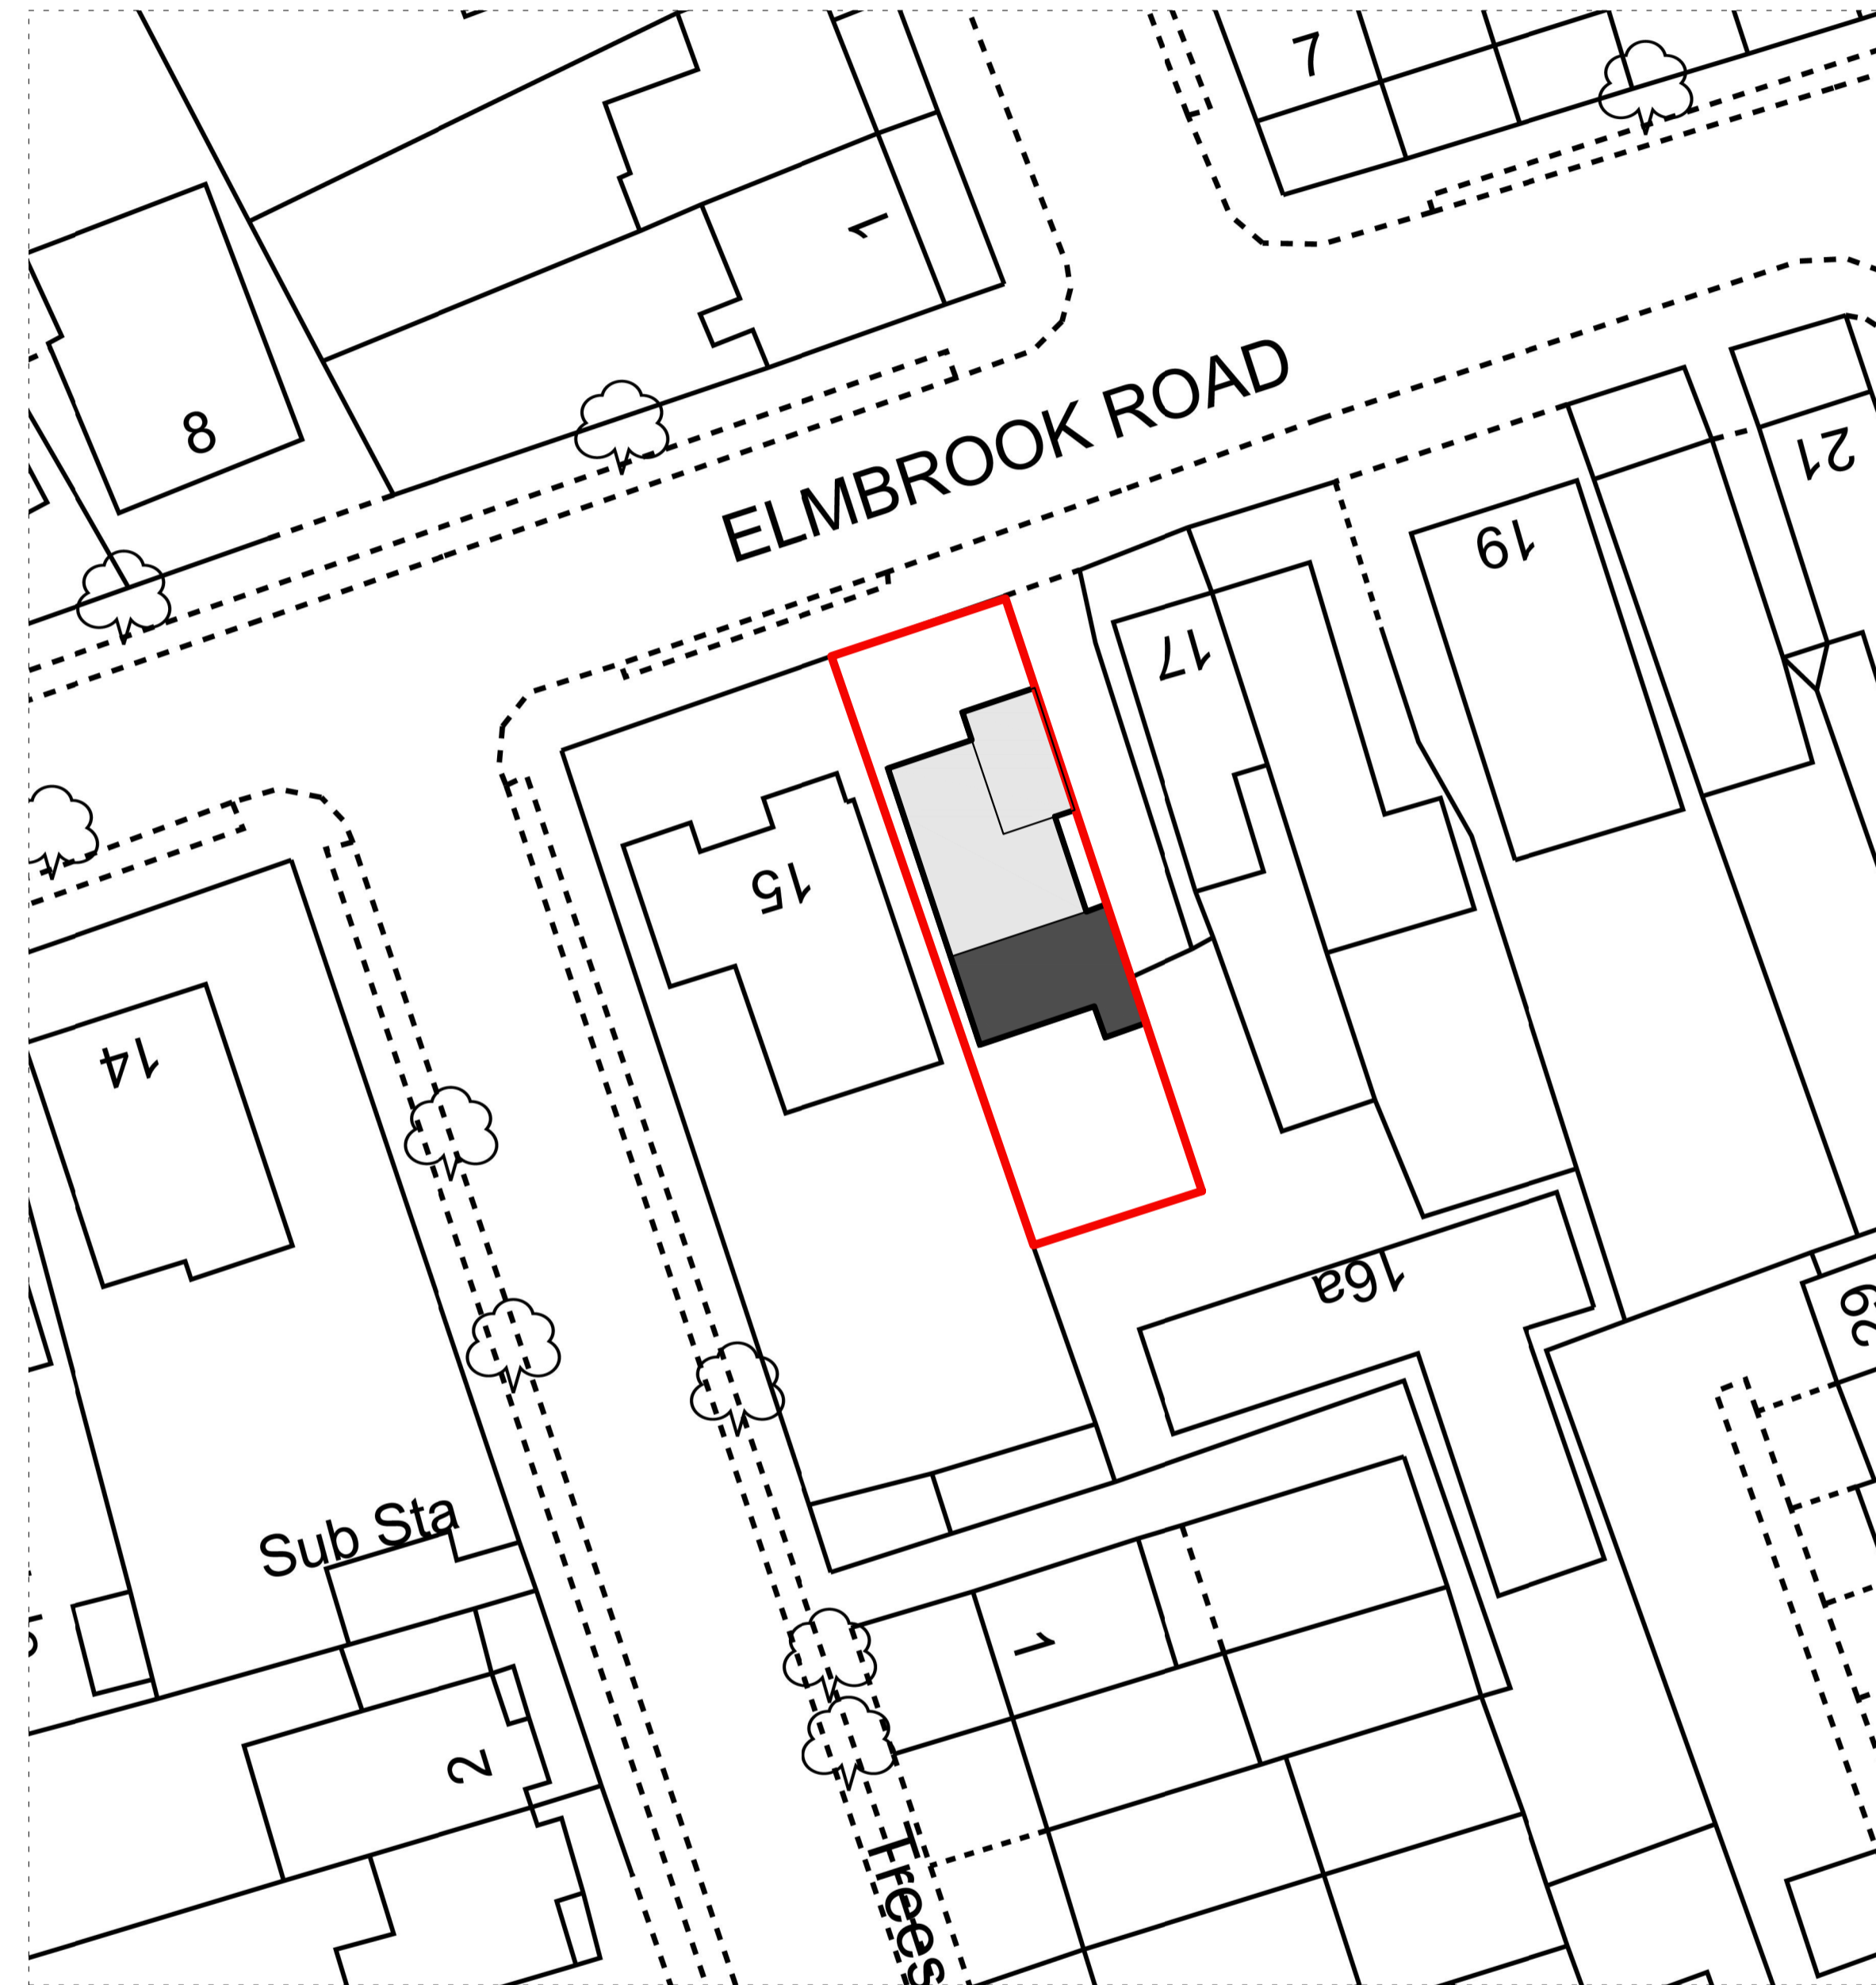

PROPOSED BLOCK PLAN

Rev	Date	Description

N 0 5 10 15 20 25 M

Project
 16 Elmbrook Road, Sutton

Client
 Mr & Mrs Yuen

Date
 17/01/23

Scale
 1: 500 at A3
 1: 250 at A1

Drawing Title
 Block Plan

Drawn **Checked** **Approved**

Drawing Status
 For Information

Project	View	Drawing No.	Rev
17552	P	002	-

7C West Street
 Ewell, KT17 1UZ
 Telephone
 +44 (0)7496 618 924

lee@whitemanarchitects.com
 www.whitemanarchitects.com