
Roof FFL +8.437m

Loft FFL +5.695m

First FFL +2.995m

Ground FFL +0.140m

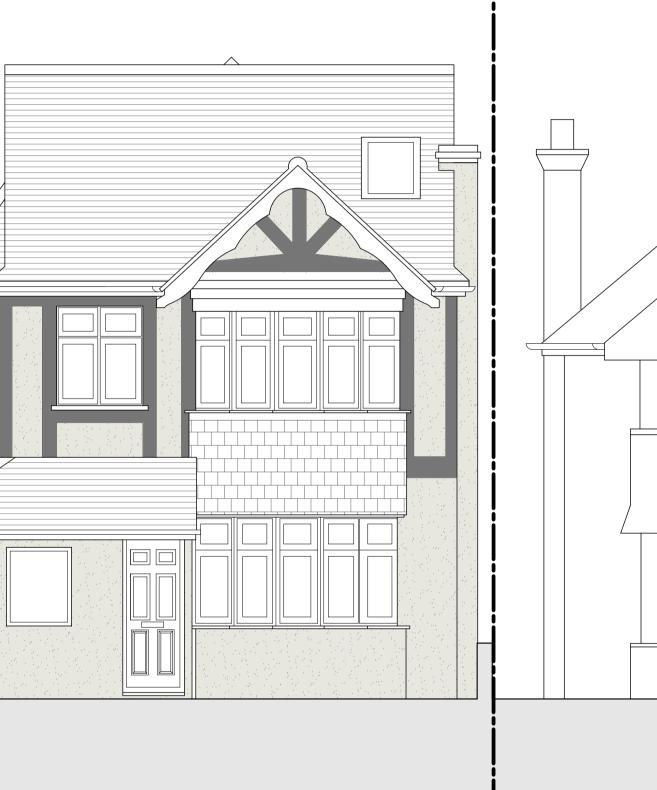

Notes

Do not scale from drawing unless for planning purposes. All dimensions to be checked on site. All levels to be checked on site. All setting out must be checked on site. This drawing is copyright Whiteman Architects Ltd. This drawing must not be used onsite unless 'Issued for Construction'.

Rev Da	ate	Description		
	1	2	3 4	5M
Project				
16 Elr	nbro	ok Road, S	Sutton	
Client Mr & Mrs	Yuen			
Date 17/01/23		Scale 1 : 100 at A3 1 : 50 at A1		
Drawing		Front Elev		1
Drawing		Front Elev Checked	ation A	1 Approved
Drawing Propo Drawn Drawing	Status		ation A	<u>.</u>
Drawing Propo Drawn Drawing For Inforr Project	Status nation		ation A	<u>.</u>
Drawing Propc	Status nation View E	Checked Checked Drawing No. 114	Rev - lee@white	<u>.</u>

WhitemanArchitects