




**PROPOSED | LOCATION PLAN 1:1250**



This copy has been made by or with the authority of Midlothian Council pursuant to Section 47 of the Designs and Patents Act 1988. Unless that Act provides a relevant exception to copyright, the copy must not be copied without the prior permission of the copyright owner.



**PROPOSED | SITE LOCATION 1:500**

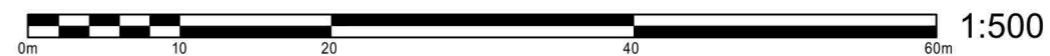

**PLANNING**

REV	DATE	BY	AMENDMENT

**mda studio**  
 design + architecture  
 30 Braid Road . Edinburgh . EH10 6AD  
 T: 0131 629 3141 E: edinburgh@mda-studio.co.uk W: www.mda-studio.co.uk

CLIENT  
 Angus

PROJECT ADDRESS  
 160 Main Street, Pathhead

DRAWING TITLE  
 Location Plans

PROJECT NO. 2129 DRAWING NUMBER AL(0)01

SCALE 1:1250 PAGE SIZE A3 DATE Feb 22

REVISION DRAWN BY DM CHECKED BY



Contractor and his subcontractors are to verify all dimensions and levels on site before preparing shop drawings or manufacture. The Contractor is to bring to the attention of the Architect any discrepancy in this drawing prior to commencement of the works.