



FLOOR PLAN  
1:50

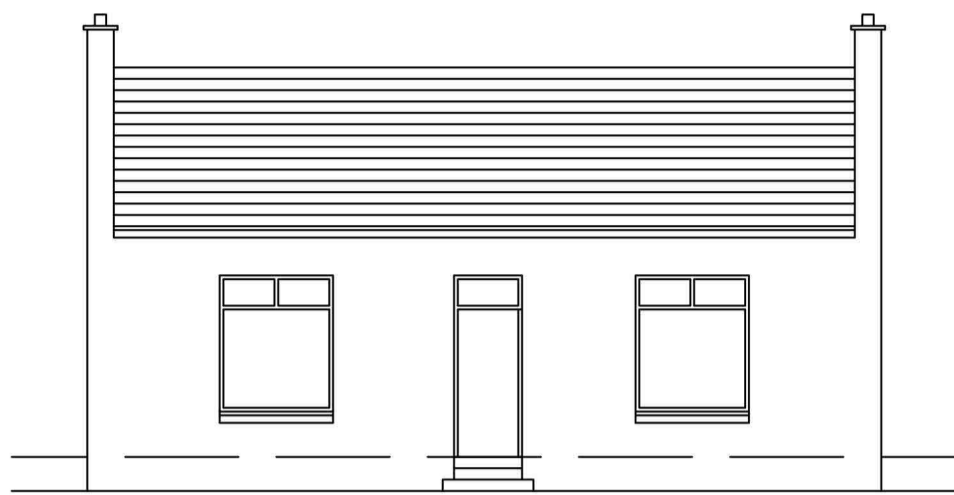


FRONT ELEVATION AS EXISTING  
1:100





REAR ELEVATION AS EXISTING  
1:100

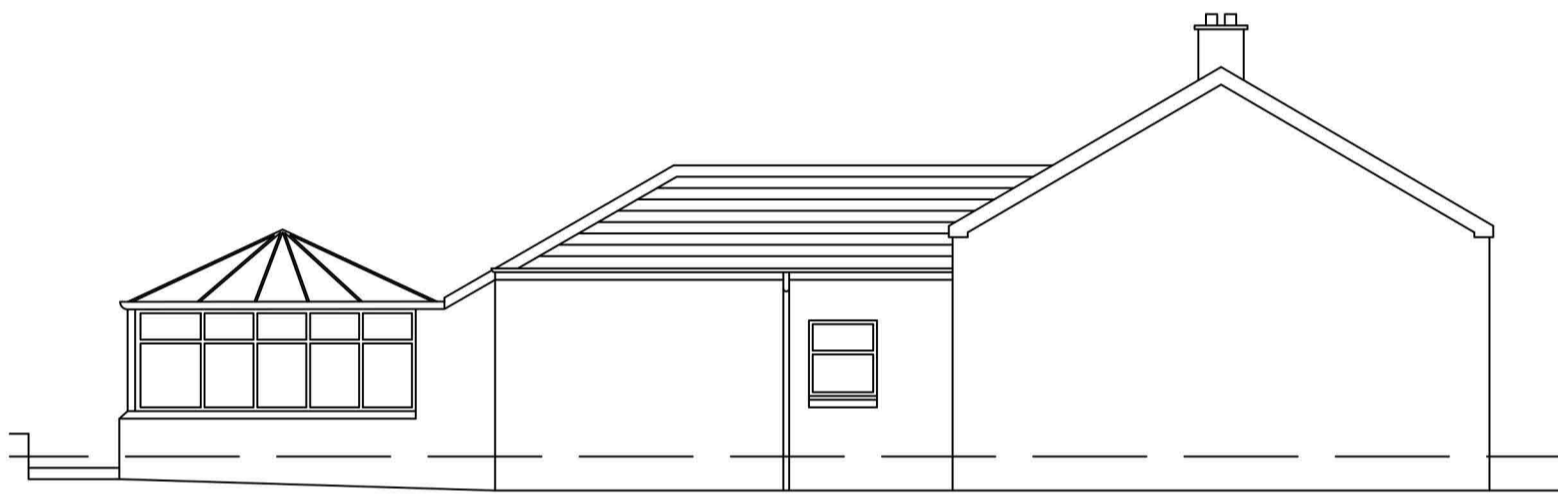


SIDE ELEVATION AS EXISTING  
1:100

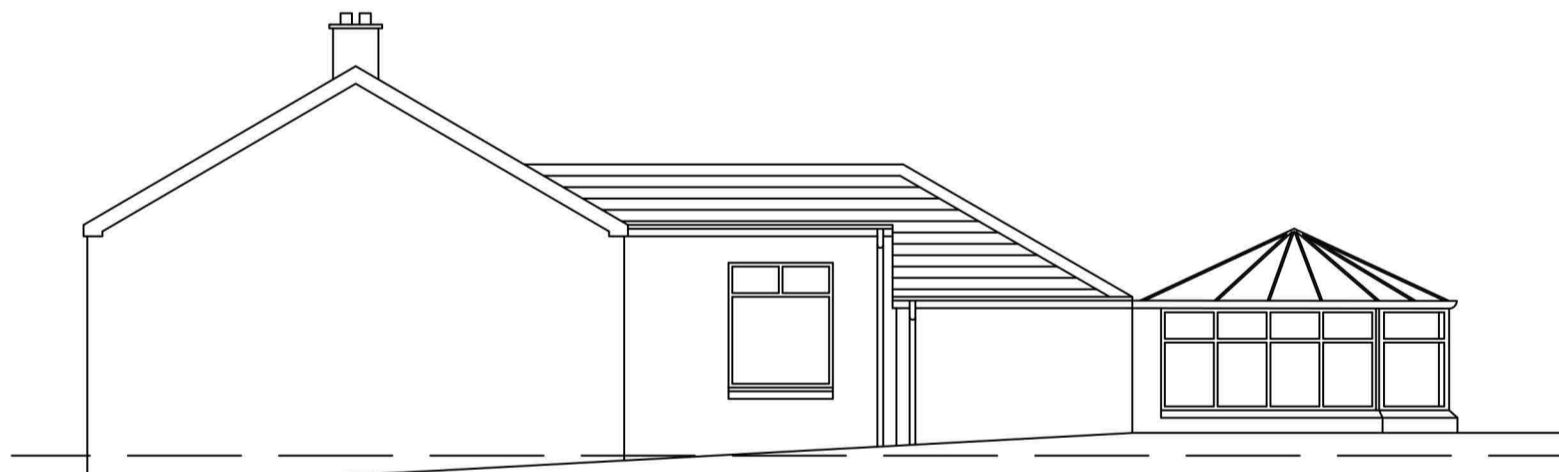

SIDE ELEVATION AS EXISTING  
1:100

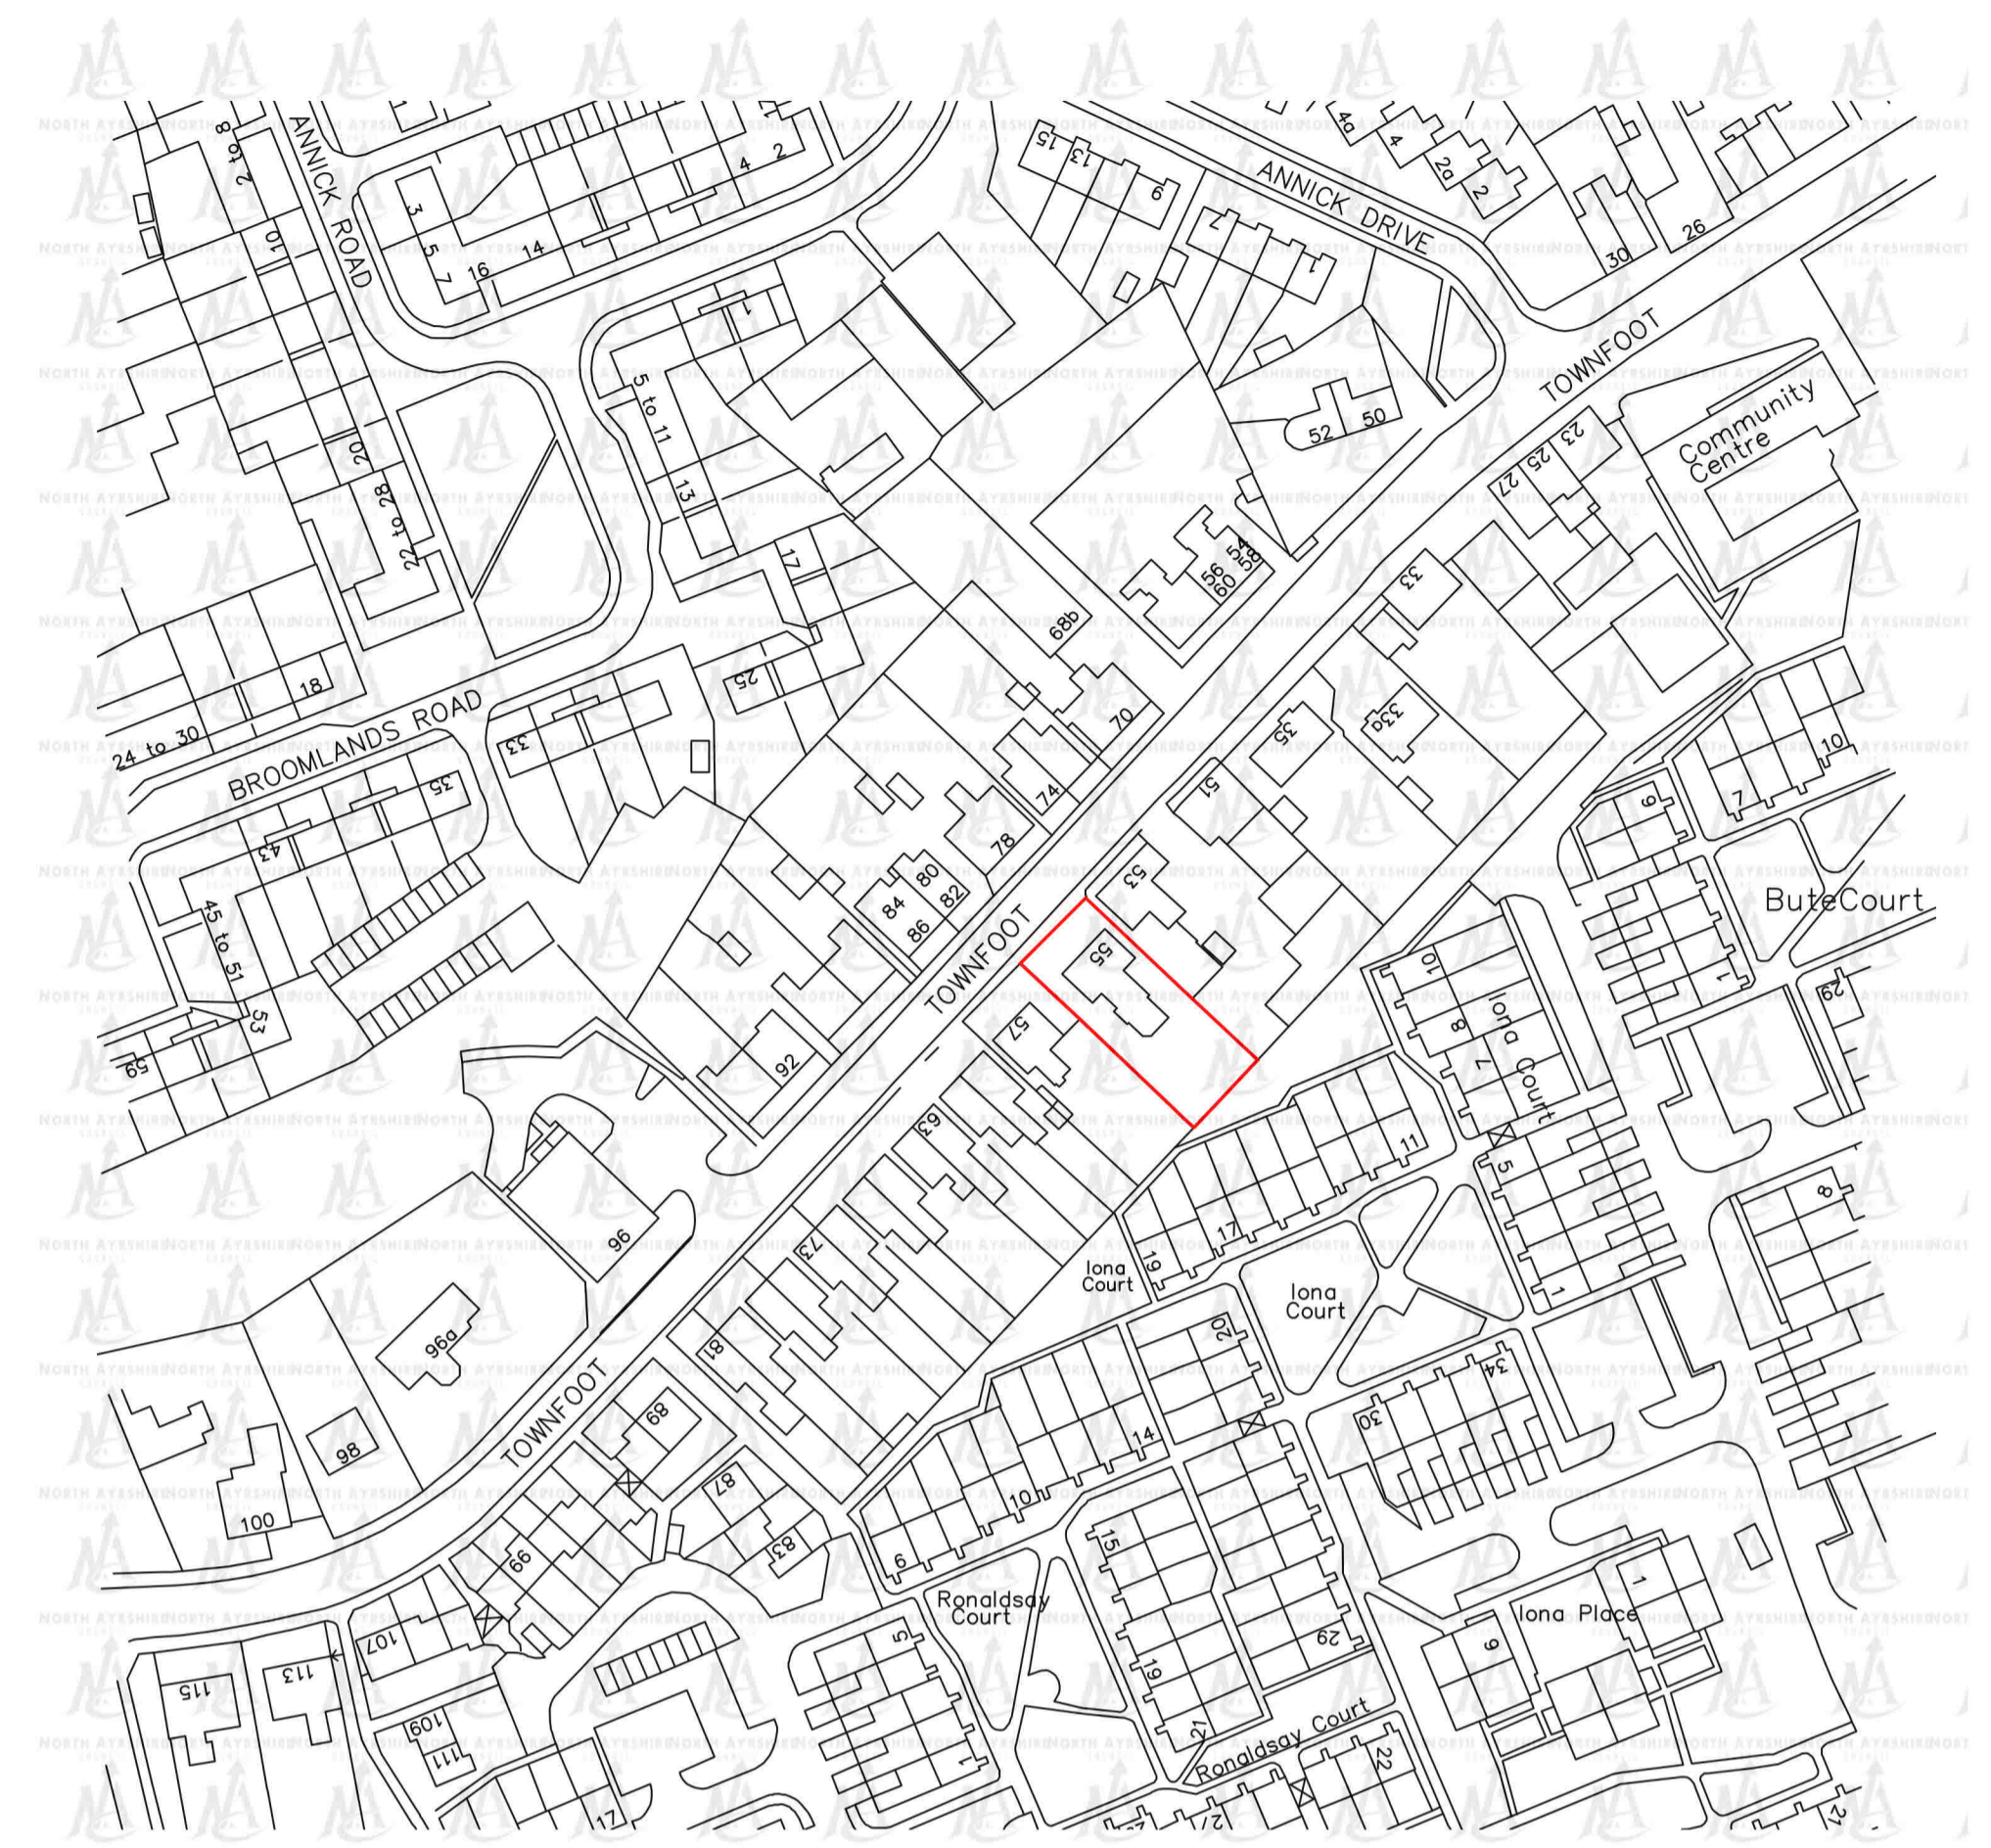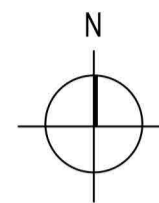

LOCATION PLAN  
1:1250

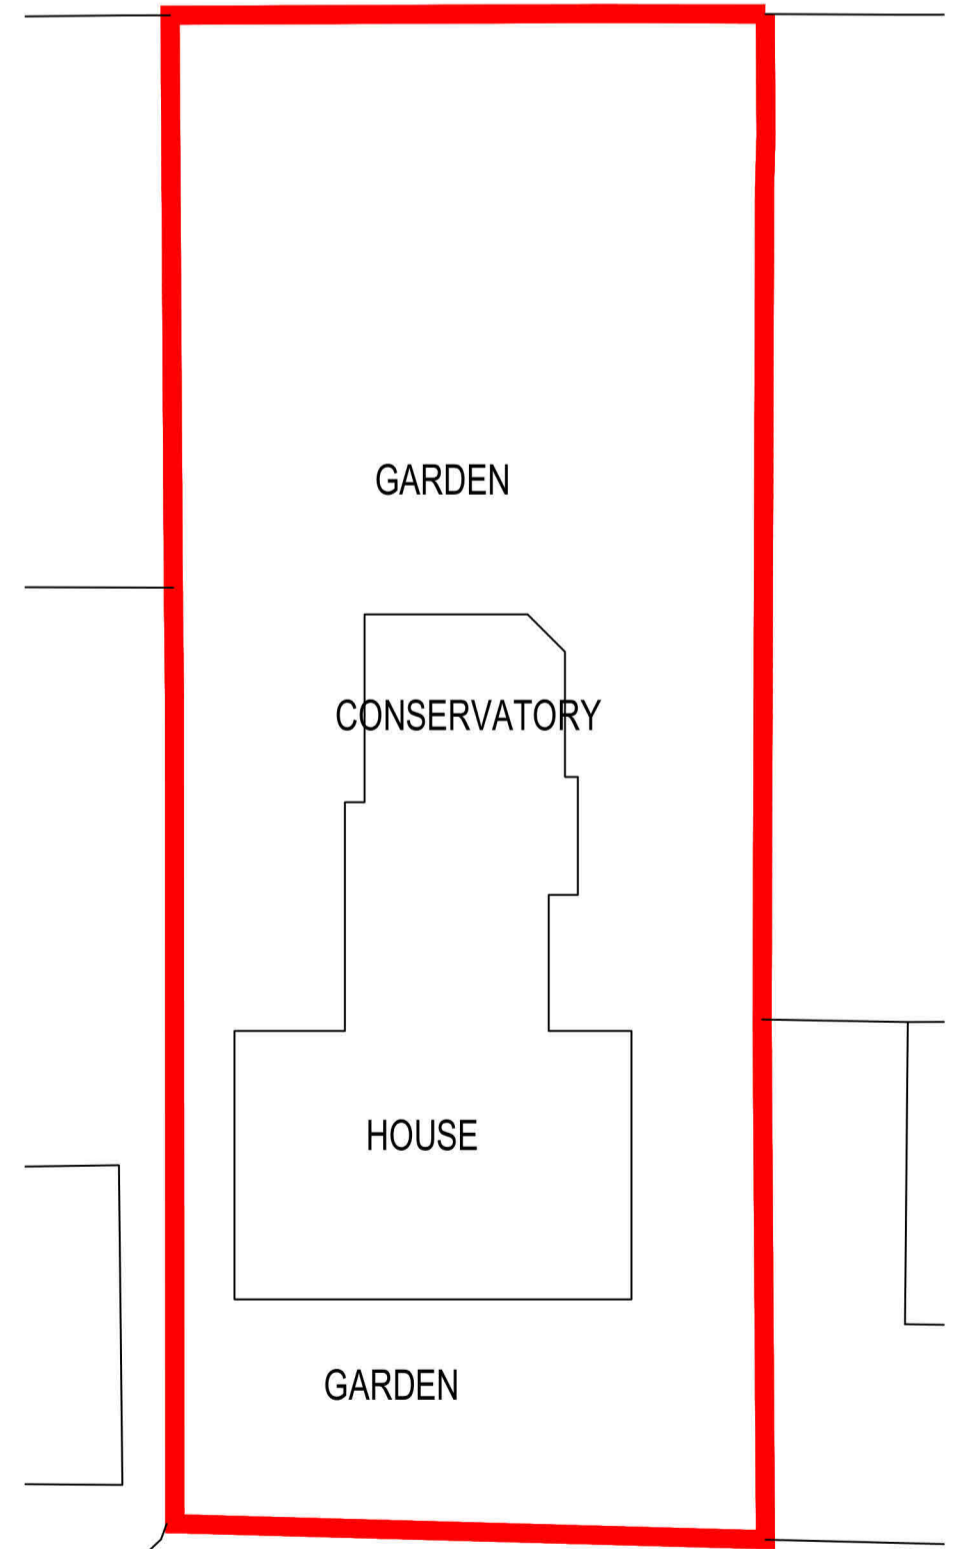

SITE PLAN AS EXISTING  
1:200

Barry Kerr - Architectural Services  
24 Dalmeilington Road, Ayr, KA7 3PZ.  
Tel: 07878183023  
bkas@btinternet.com

MR & MRS. M. HANNAH 55 TOWNFOOT, DREGHORR, KA11 4EH.	AS EXISTING	AS NOTED @ A1
INTERNAL ALTERATIONS & CONVERSION OF EXISTING CONSERVATORY	HANNAH - 001 PLANNING REV A	DEC 23