
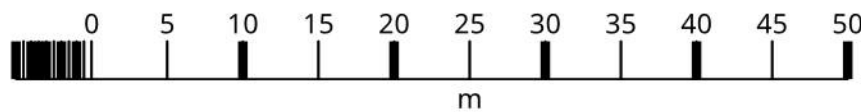


Kia (Arnold Clark) Ayr

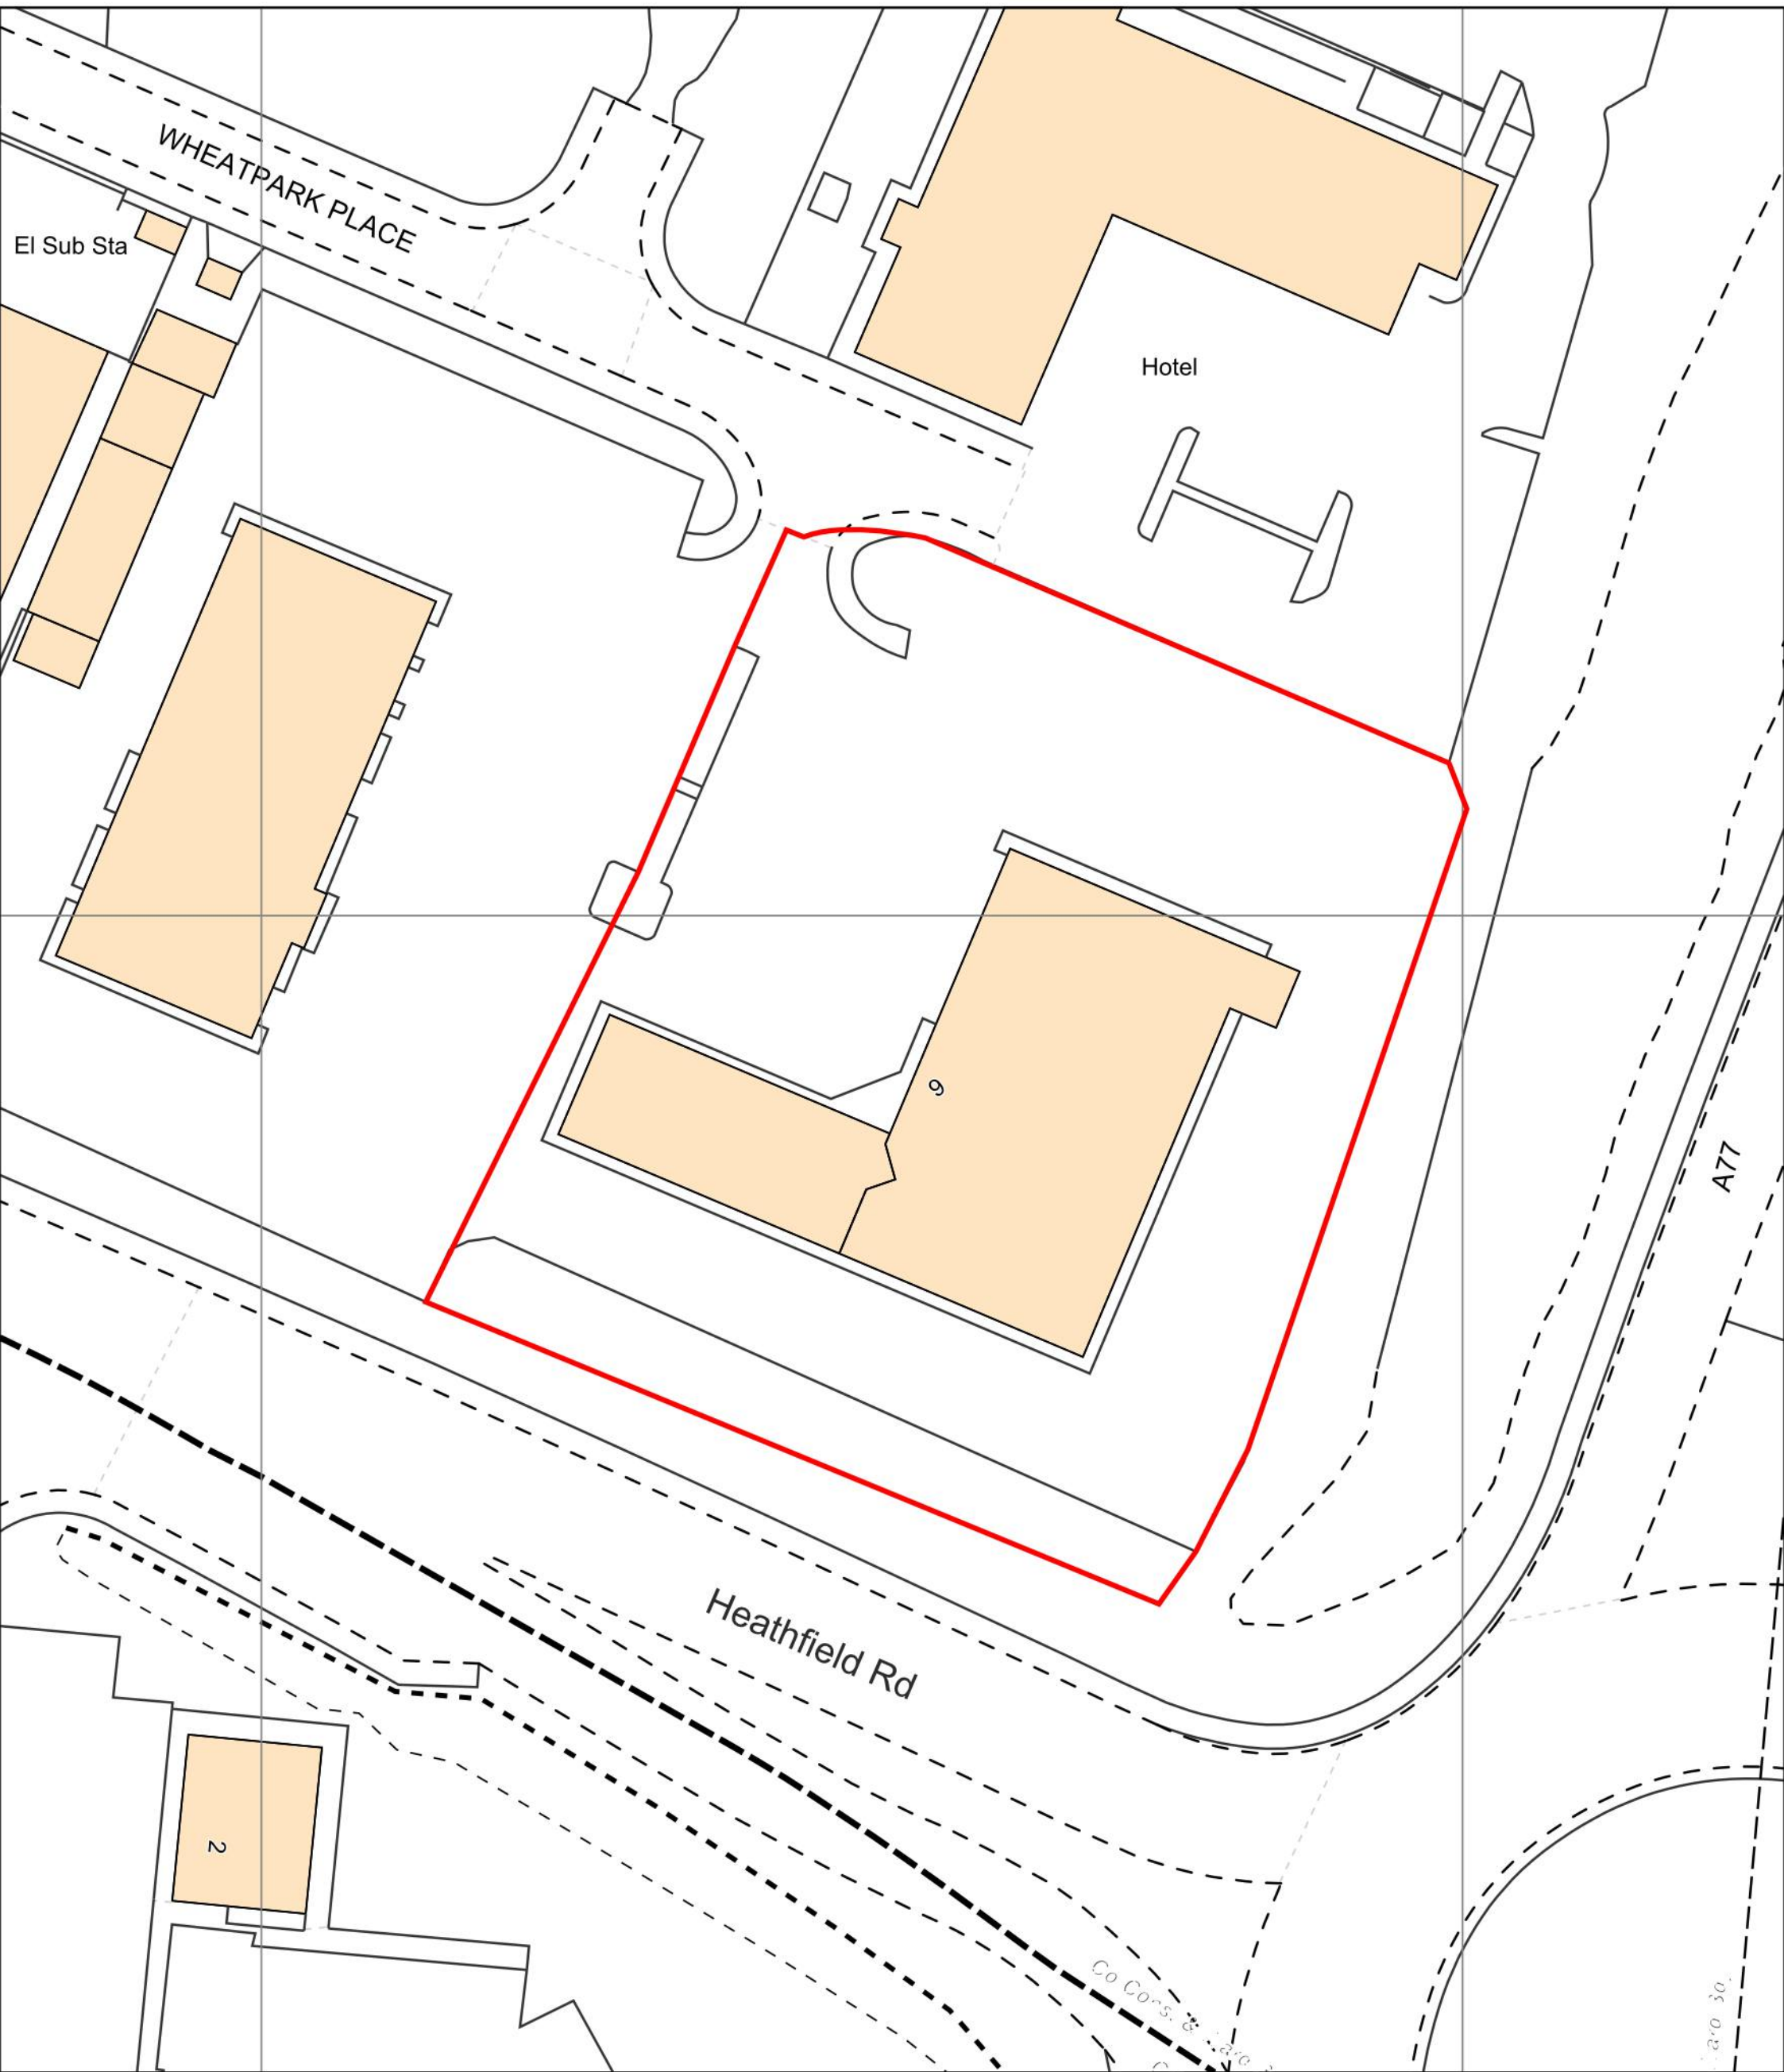

Arnold Clark
6 Wheatpark Place
Heathfield Road
Ayr
Ka8 9RT

Friday, March 1, 2024, ID: CM-01152392
www.centremapslive.co.uk



1:500 Scale print at A3, Centre: 236556 E, 623376 N

©Crown Copyright Ordnance Survey. Licence no.
AC0000849896



SIGN SPECIALISTS
sign-specialists.co.uk

Kia (Arnold Clark) Ayr

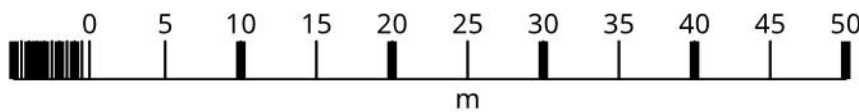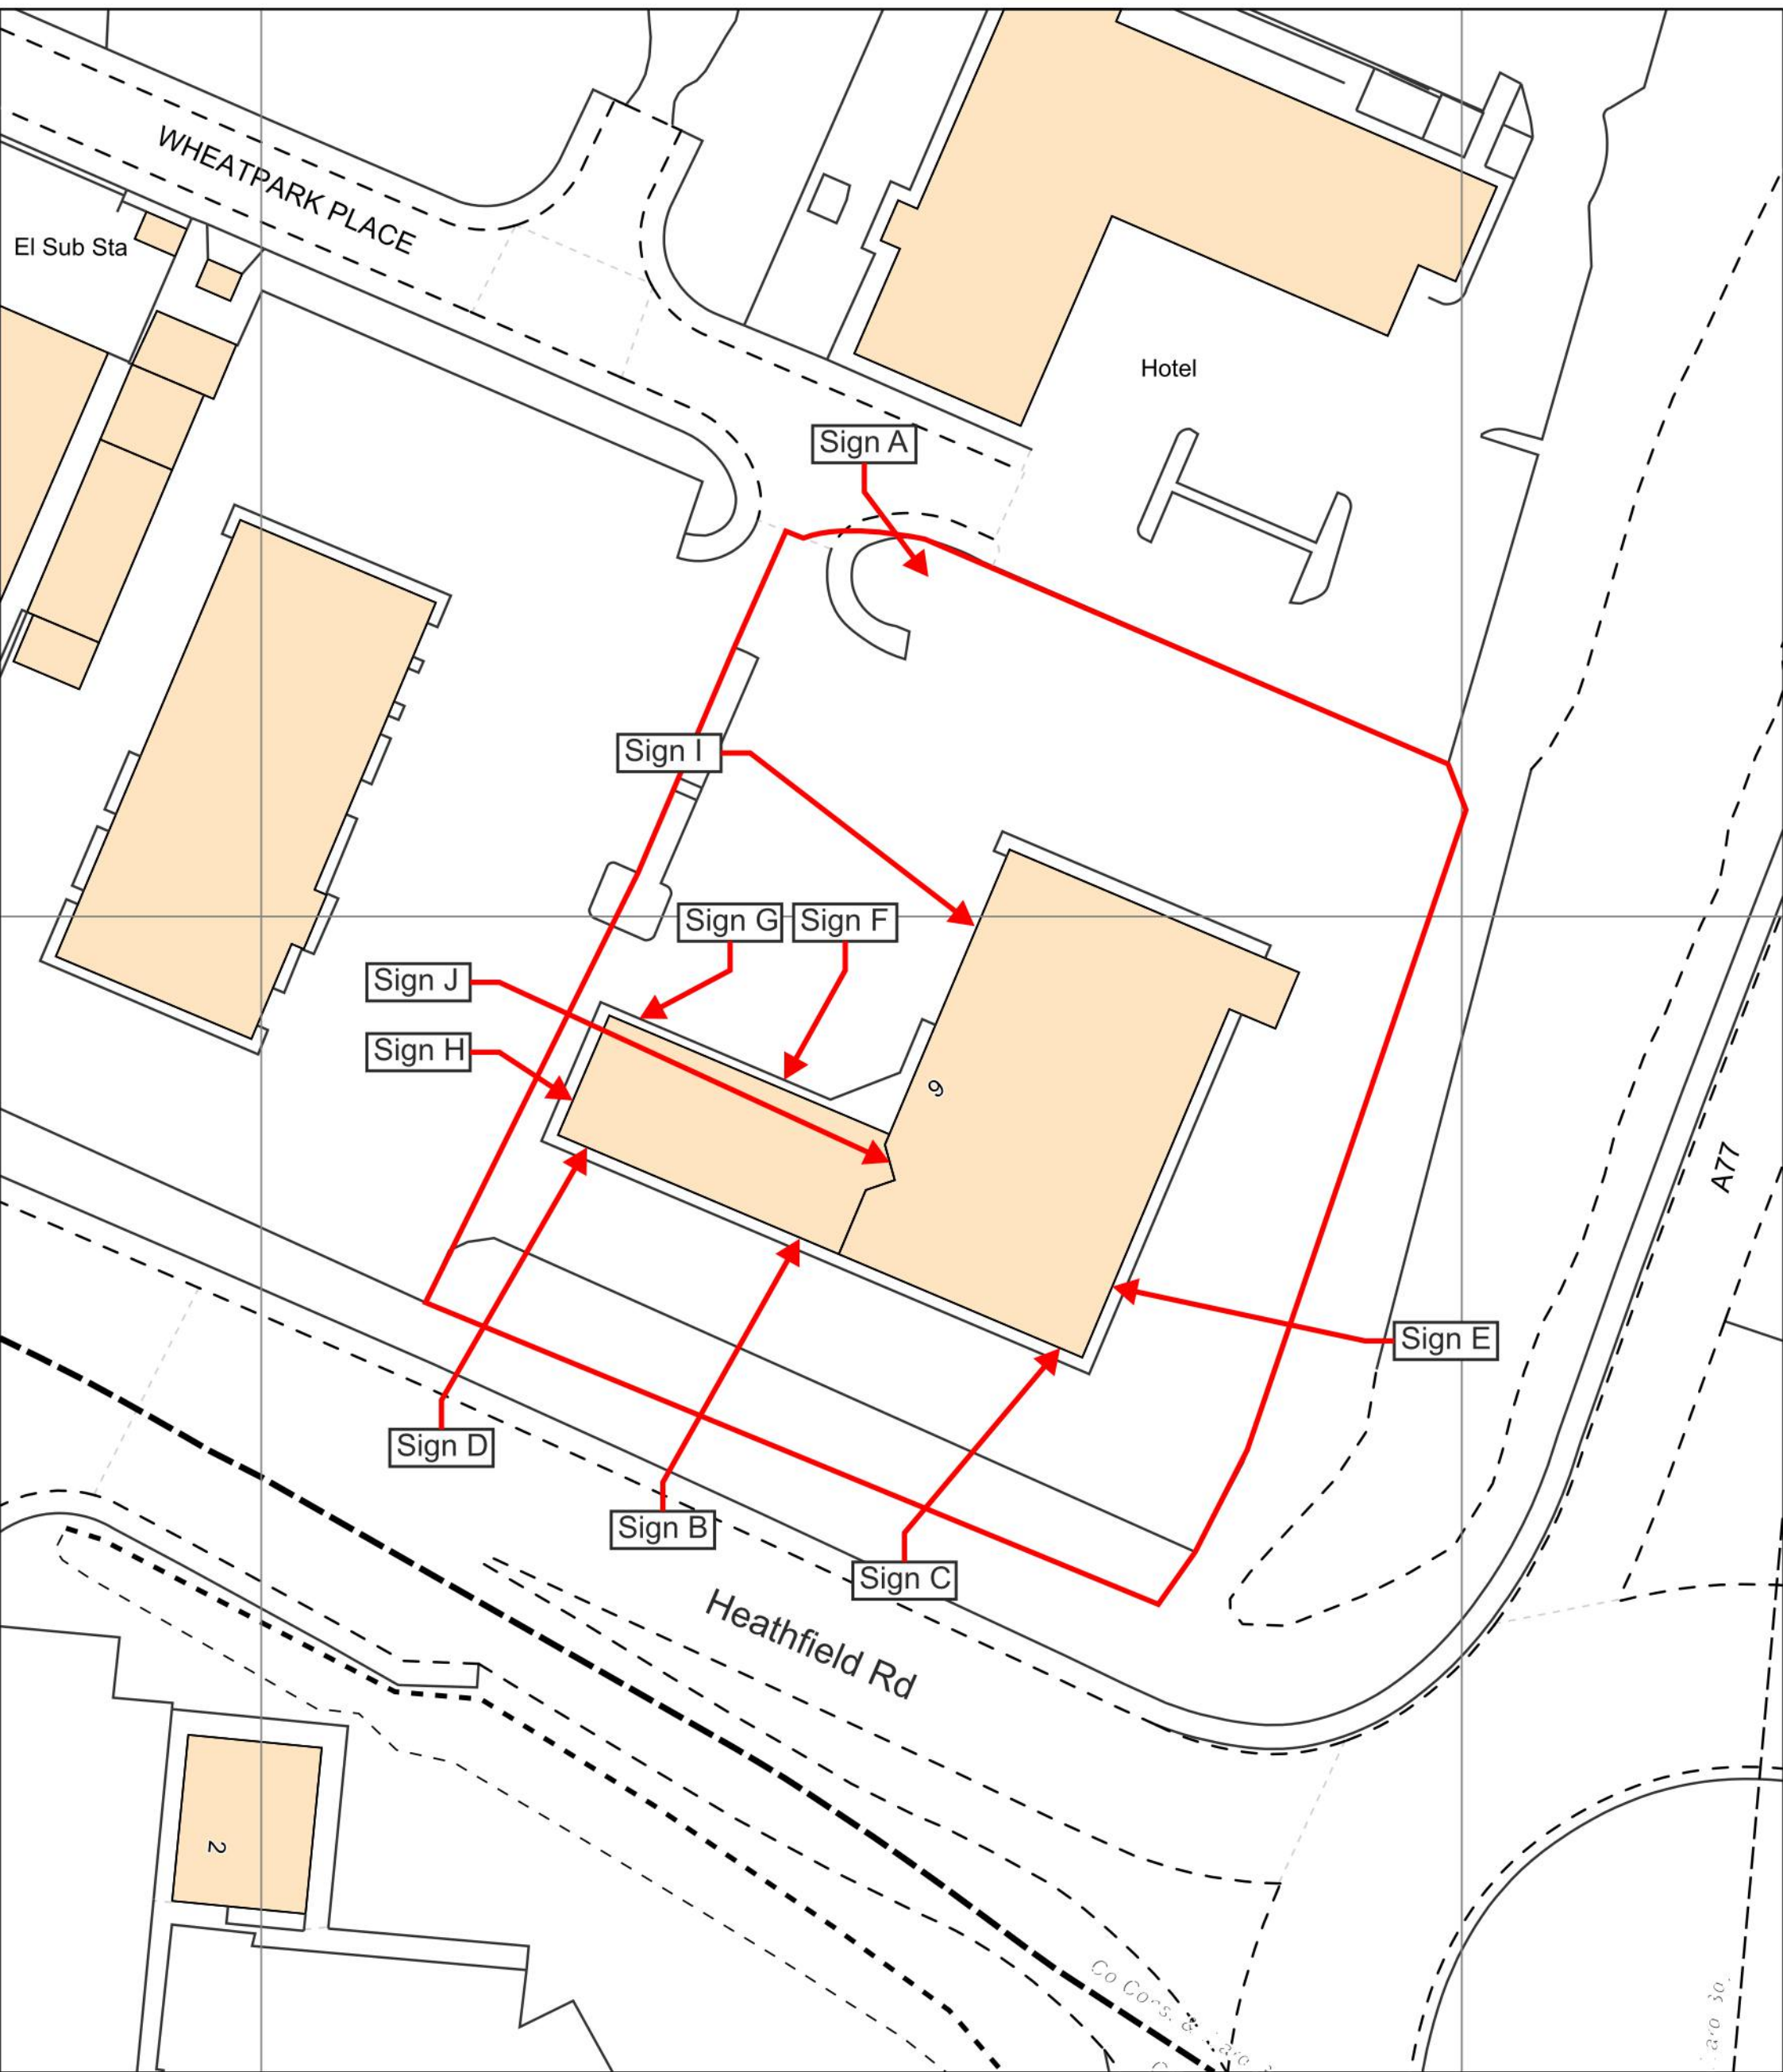

Arnold Clark
6 Wheatpark Place
Heathfield Road
Ayr
Ka8 9RT

Friday, March 1, 2024, ID: CM-01152392
www.centremapslive.co.uk

1:500 Scale print at A3, Centre: 236556 E, 623376 N

©Crown Copyright Ordnance Survey. Licence no.
AC0000849896



SIGN SPECIALISTS
sign-specialists.co.uk