




100  
0 10  
Millimetres

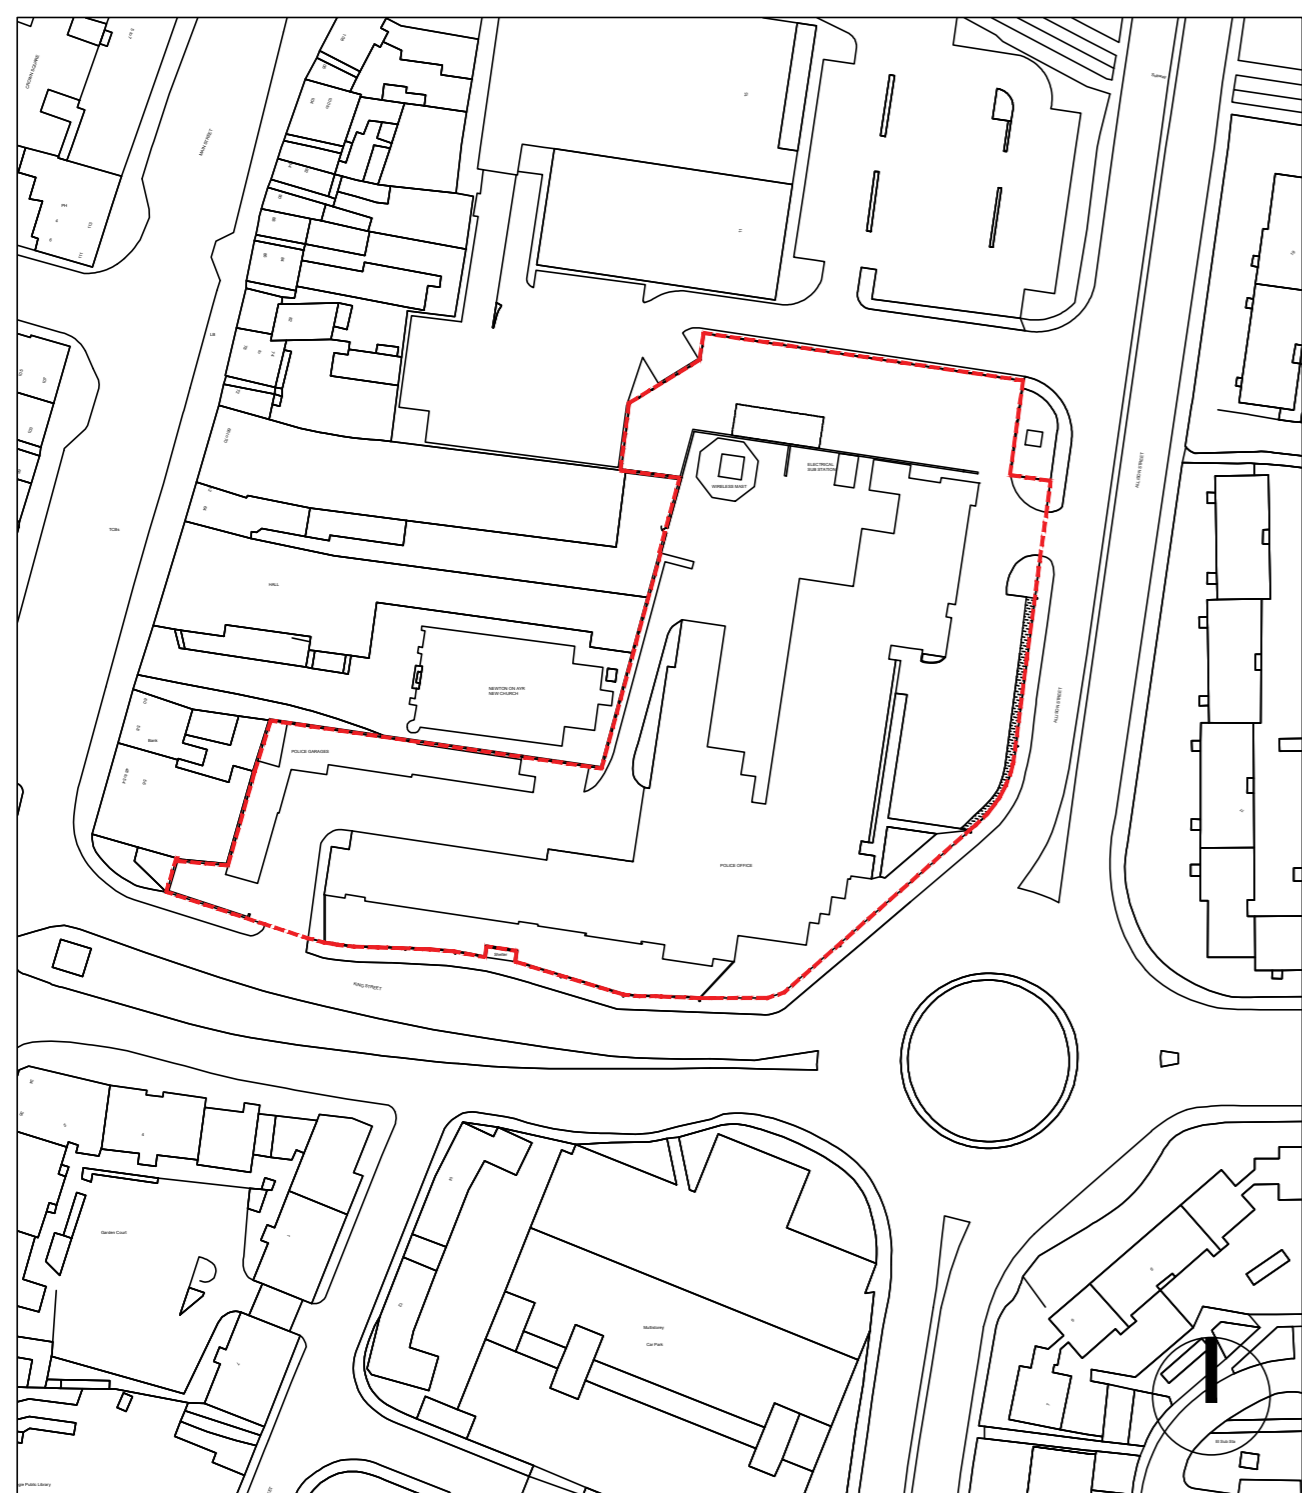

1 LOCATION PLAN  
Scale 1:1250

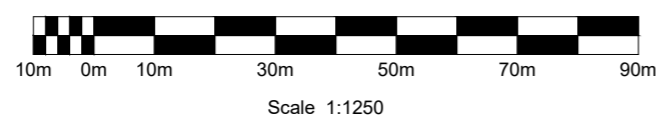

2 BLOCK PLAN  
Scale 1:500

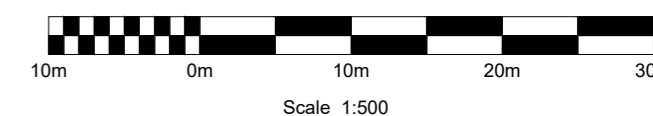

DO NOT SCALE

KEY:

The Site Boundary (Scottish Police Ayrshire Head Quarters)

**SAFETY, HEALTH AND ENVIRONMENTAL INFORMATION**

In addition to the hazards/risks normally associated with the types of work detailed on this drawing, note the following:

CONSTRUCTION

MAINTENANCE/CLEANING

DECOMMISSIONING/DEMOLITION

It is assumed that all works will be carried out by a competent contractor working, where appropriate, to an approved method statement

Rev.	Date	Description	By	Chk'd	App'd

Drawing Status

SUITABLE FOR STAGE APPROVAL

Suitability

S4

**AtkinsRéalis**



ATKINS REALIS  
2 Atlantic Square  
York Street  
Glasgow  
G2 8JQ

www.atkinsglobal.com  
© SNC-Lavalin (2018)

Client



POLICE SCOTLAND  
Keeping people safe

Project Title

SCOTTISH POLICE AYRSHIRE HEADQUARTERS DEMOLITION

Drawing Title

BLOCK & LOCATION PLAN SCOTTISH POLICE AYRSHIRE HQ

Scale	Designed	Drawn	Checked	Authorised
AS NOTED	MS	MS	DR	DR
Original Size	Date	Date	Date	Date
A2	02/02/2024	02/02/2024	02/02/2024	02/02/2024

Drawing Number	Revision
SPAHQ-ATK-BW-GF-DR-AR-00003	P01

Atkins Project Number: