


# CROSS SECTION A-A

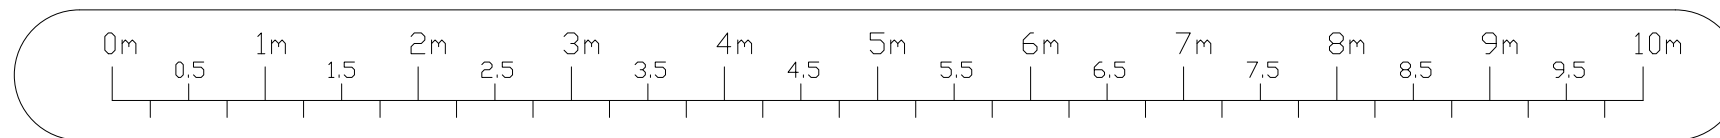

**ICREATE** ©  
DESIGN LIMITED

Planning & Designing of All Types of Building Works  
1 CRABTREE CLOSE, BUSHEY, WD23 3BJ  
Tel: 07886759400 ; EM: ikreated@gmail.com

CLIENT :

MR. SHAAN PATEL  
69 CARDIFF ROAD  
WATFORD  
WD18 0DS

PROJECT/TITLE

LOFT CONVERSION WITH REAR  
DORMER, 2 NO. FRONT ROOF LIGHTS  
AND OTHER ASSOCIATED INTERNAL  
ALTERATIONS

REV	DATES	COMMENTS

SCALE:  
1:100@A3

DRG NO :  
69CARDIFFROAD- 005