


WD25 7EN

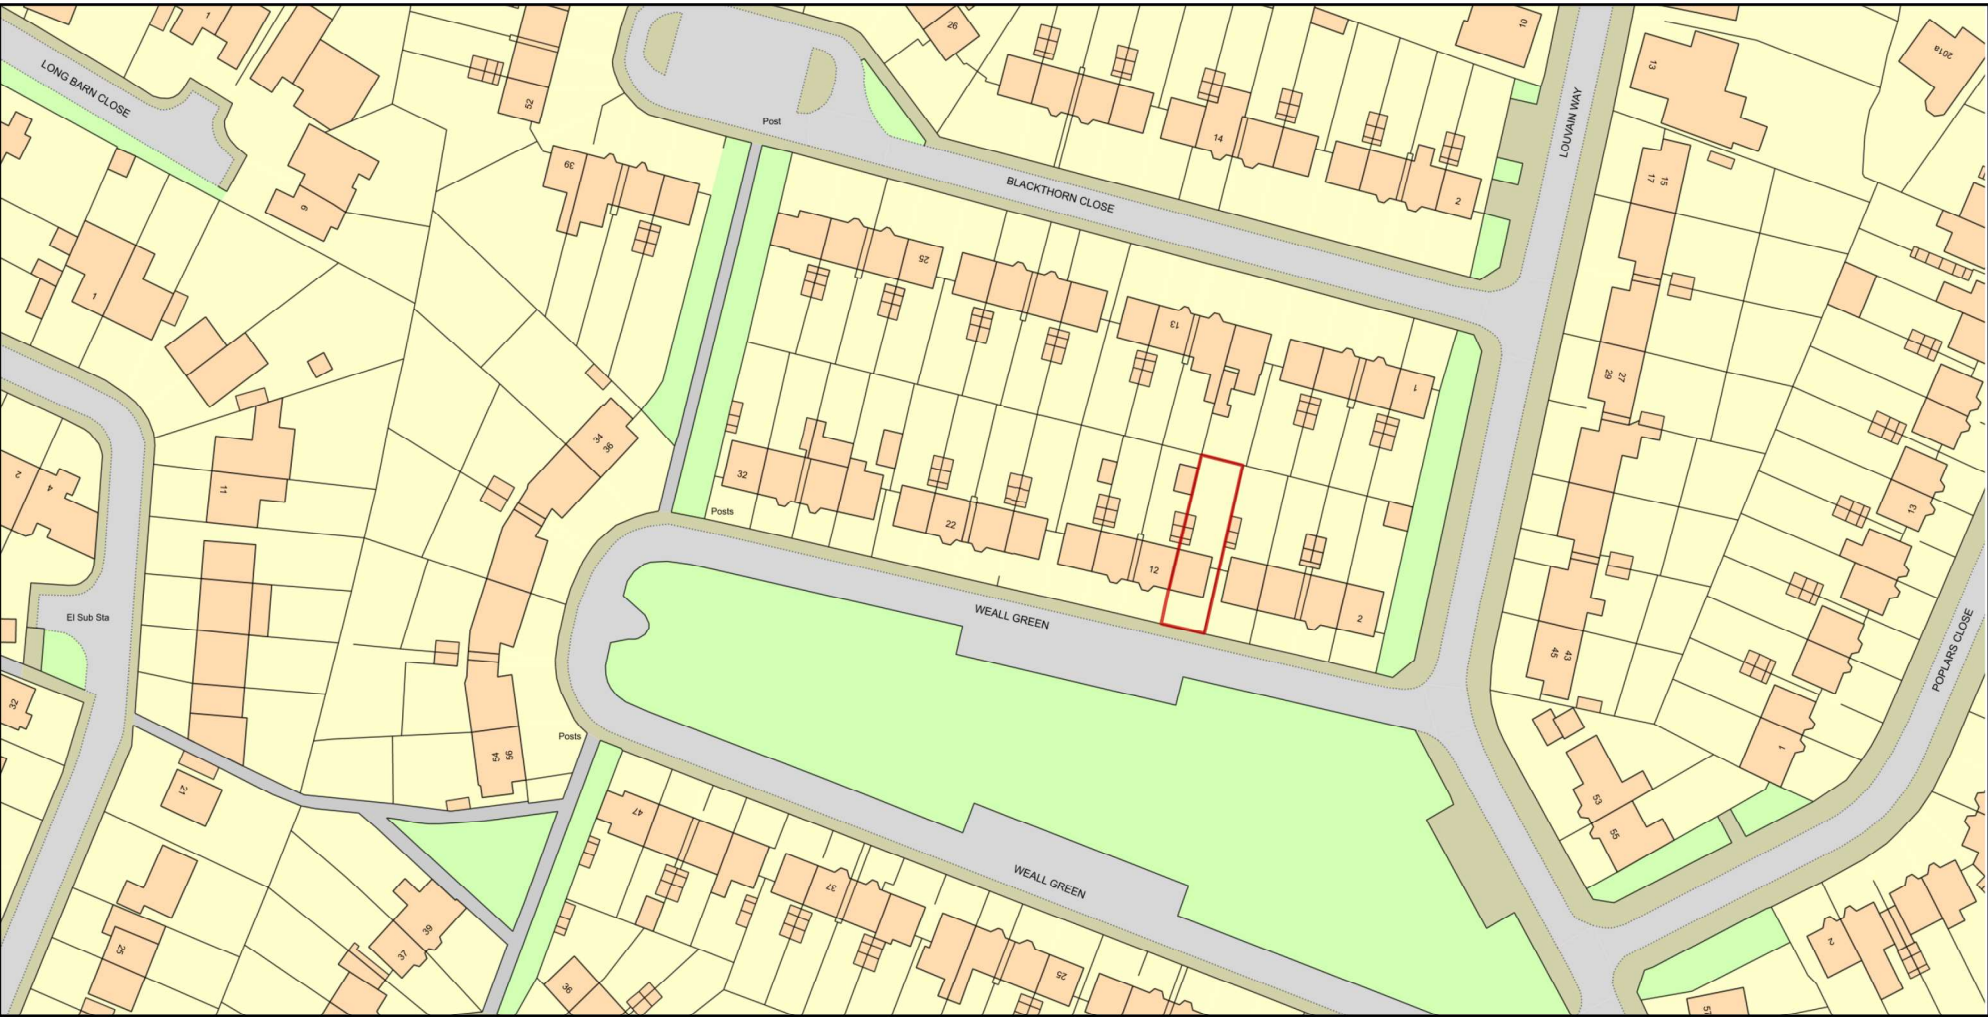

Plan Produced for: Planning Permission
Date Produced: 08 Mar 2021
Plan Reference Number: TQRQM21067165129458
Scale: 1:1250 @ A4