
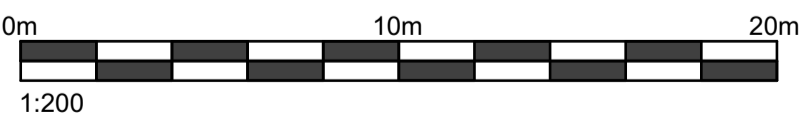
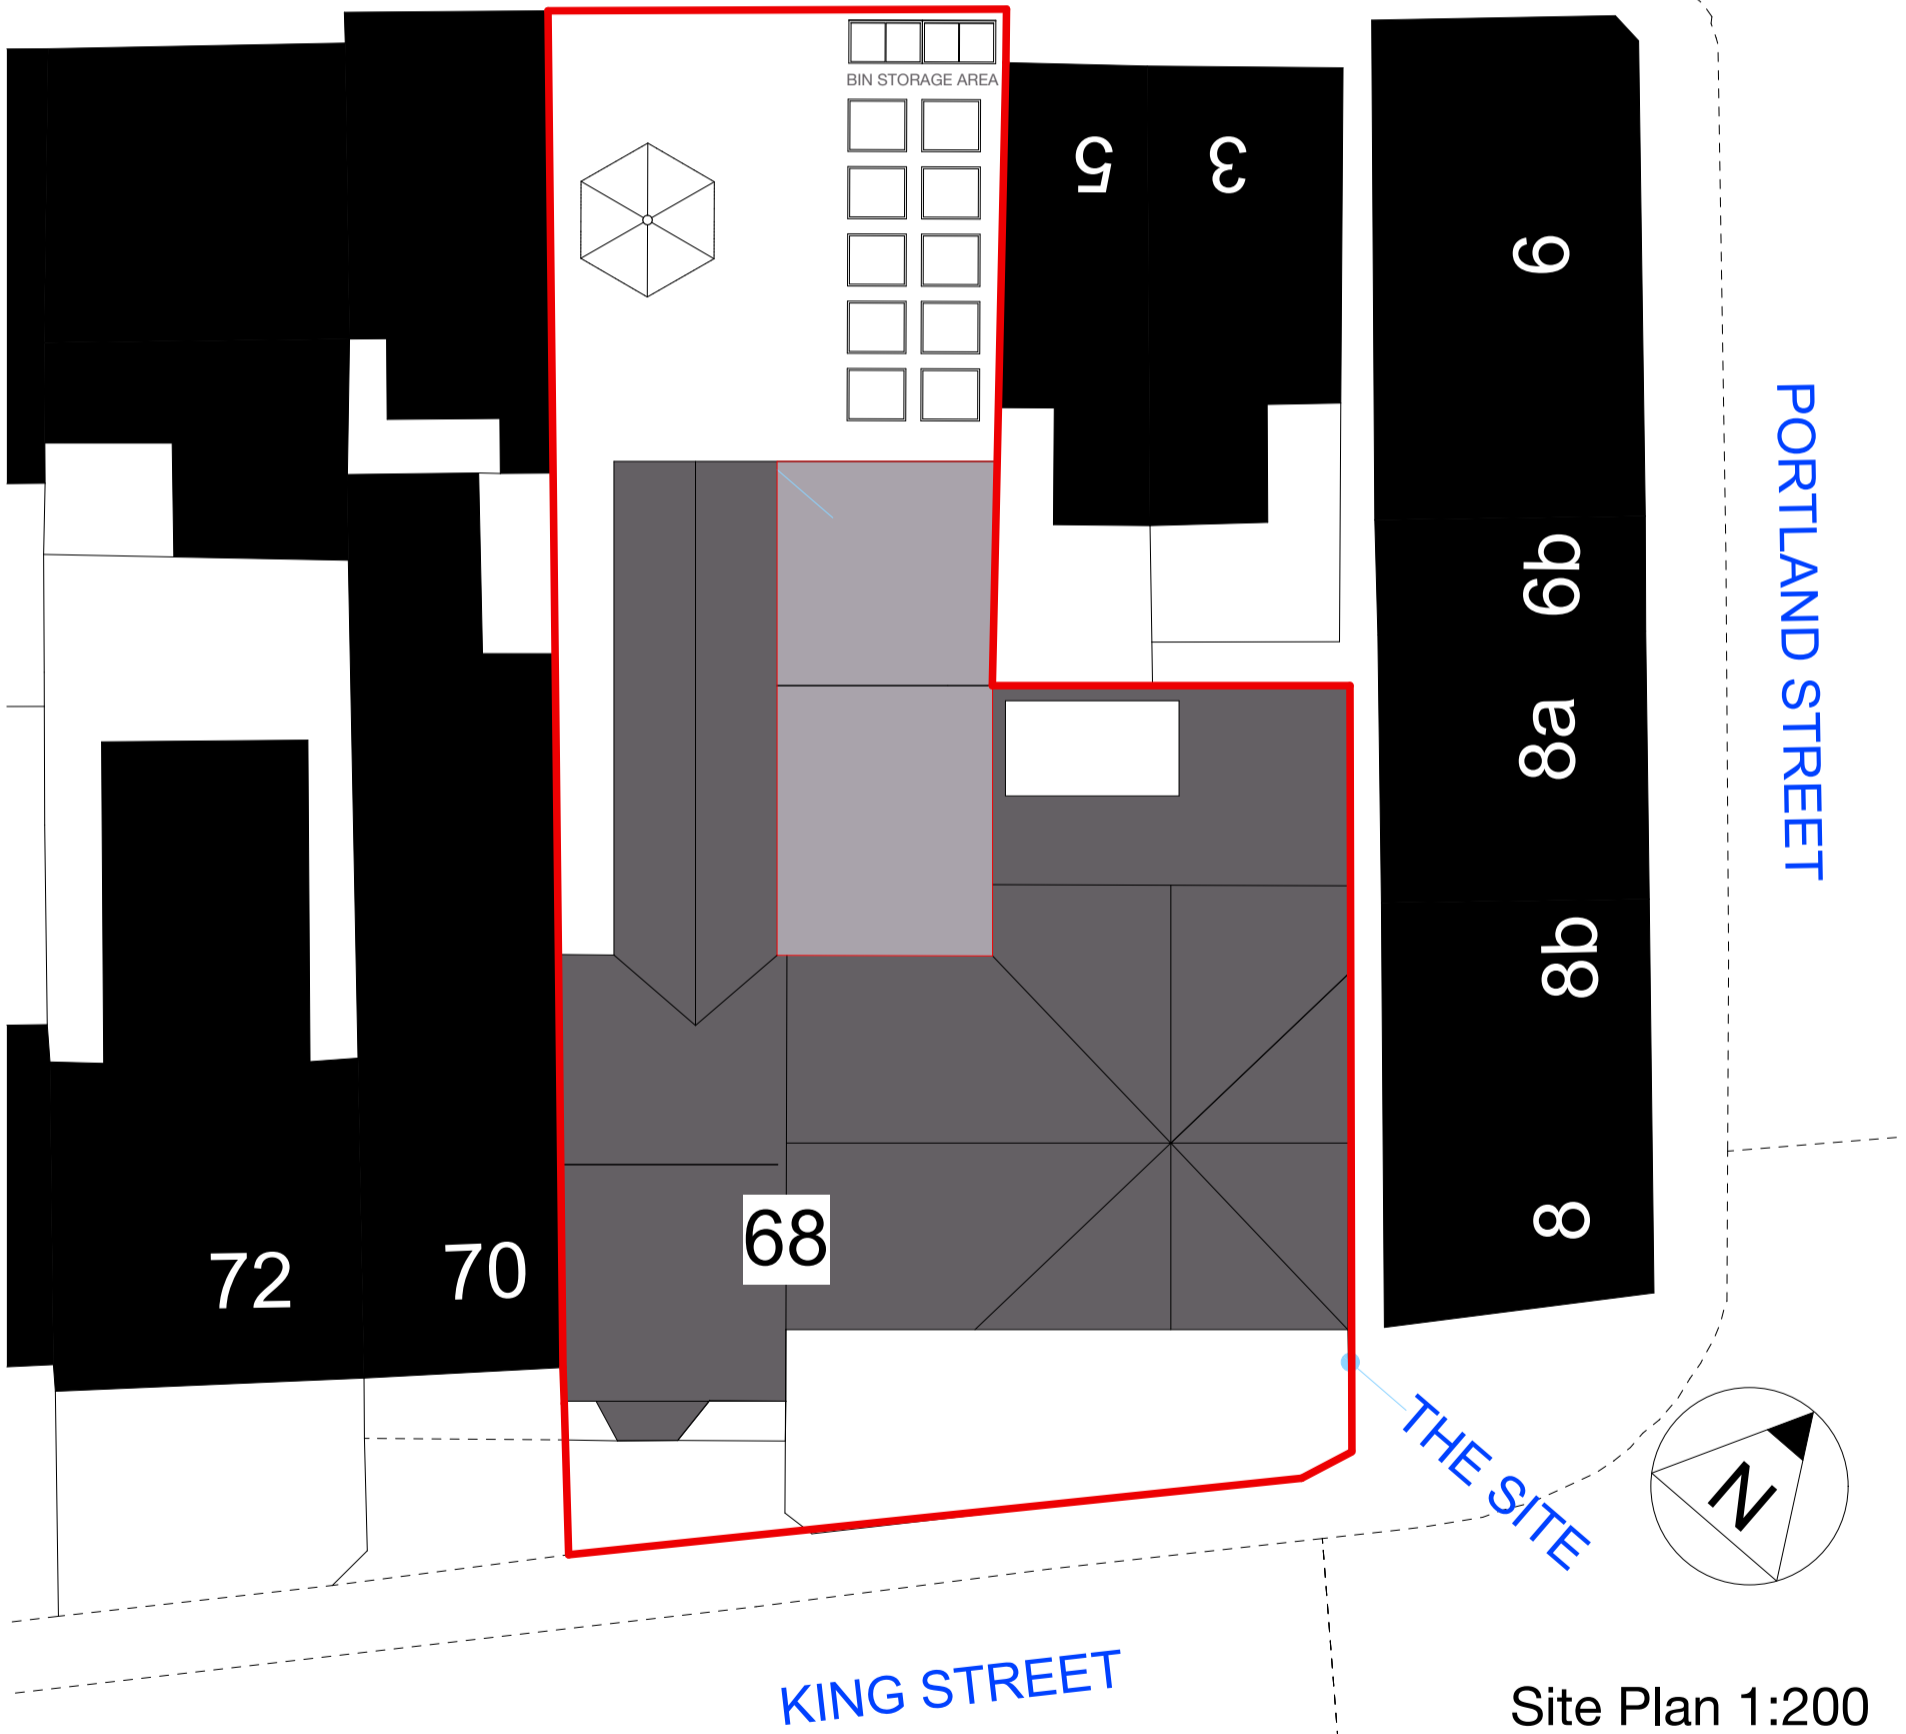



# Location Plan 1:1250

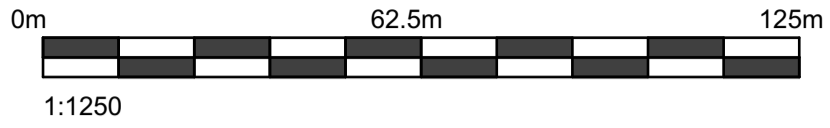

Site Plan 1:200

RAL Information	RAL Chartered Architects Studio 23 Princes Street Southport PR8 1EG		Job Information		Drawing Information			
	T:01704 885511 studio@ralarchitects.com www.ralarchitects.com		Name 68 King Street	Location and Site Plan			Scale @ A3	
			Number 0208062	Number L01	Revision A	Date 14.03.2024	Scale @ A3 1:200, 1:1250	

© This drawing is protected under the copyright of RAL Architects Ltd. Use written dimensions only. All dimensions to be checked on site prior to construction or fabrication. Any discrepancies are to be reported to RAL.