



Proposed Block Plan Scale 1:200

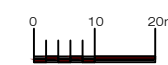

Location Plan Scale 1:1250

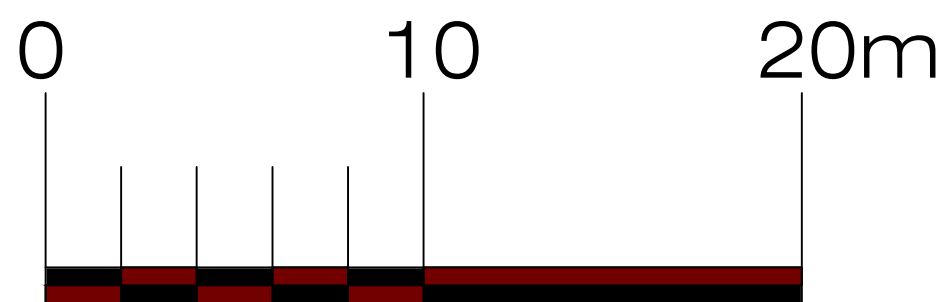

© Crown Copyright and database rights 2022 OS 100047474

Address			
8 Woodland View, L39			
Drawing title			
Site Location Plans			
Chkd	Appvd	date	scale
			1:1250/1:200 @ A2
DRAWING No. 003			drawn
			rev