



Sheet List

Sheet Number	Sheet Name	Sheet Issue Date	Current Revision Issued To	Current Revision Description	Current Revision Date	Current Revision
PL 00	Cover Sheet, Site and Block Plans	Jan 2024	Mid Suffolk District Council	Issued for Householder Planning Application	Jan 2024	A
PL 10	Existing Plans	Jan 2024	Mid Suffolk District Council	Issued for Householder Planning Application	Jan 2024	A
PL 11	Existing Elevations	Jan 2024	Mid Suffolk District Council	Issued for Householder Planning Application	Jan 2024	A
PL 12	Existing Plans and Elevations Demolition	Jan 2024	Mid Suffolk District Council	Issued for Householder Planning Application	Jan 2024	A
PL 13	Proposed Plans	Jan 2024	Mid Suffolk District Council	Issued for Householder Planning Application	Jan 2024	A
PL 14	Proposed Elevations	Jan 2024	Mid Suffolk District Council	Issued for Householder Planning Application	Jan 2024	A

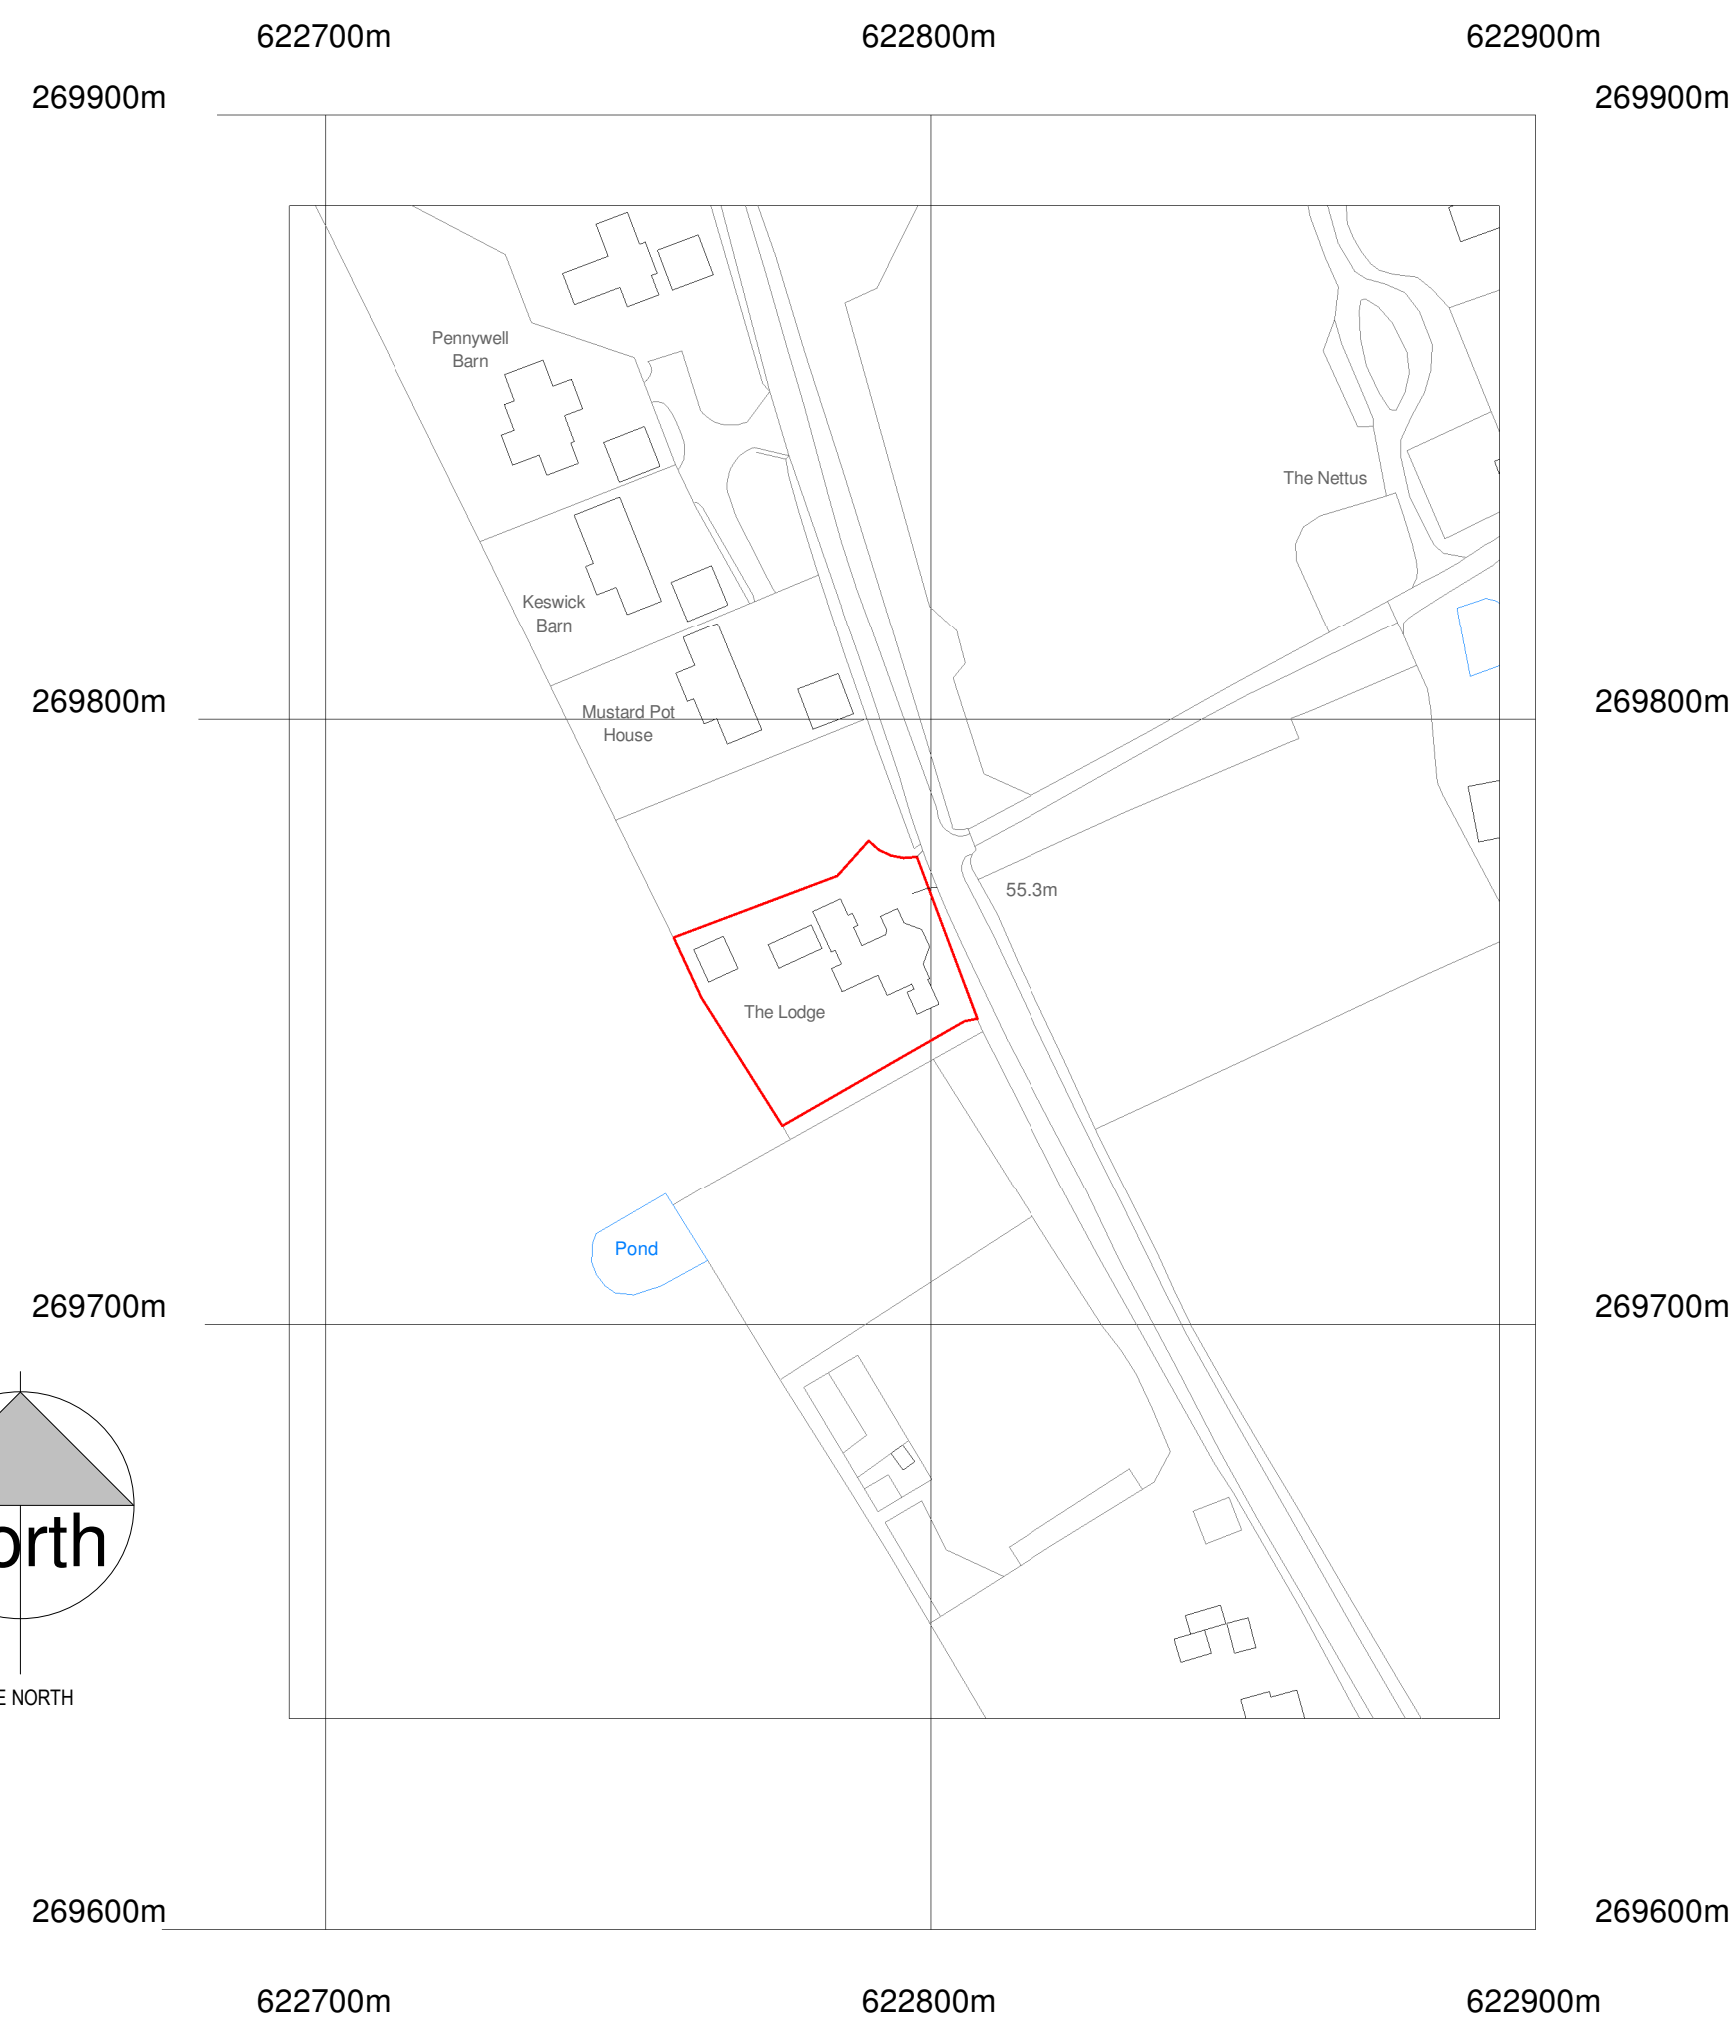


%%169Crown Copyright and database rights 2023 OS Licence no. AC0000849896

1 LOCATION PLAN
1 : 1250

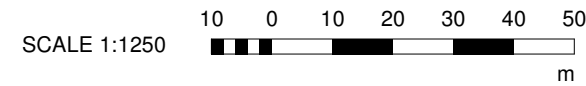

2 BLOCK PLAN
1 : 200

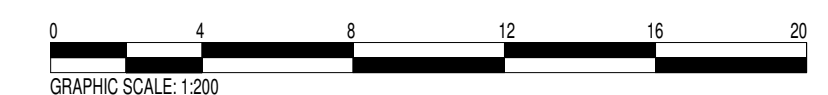

Rev	Description	Date
A	Issued for Householder Planning Application	Jan 2024

CODE	SUITABILITY DESCRIPTION
STATUS	PURPOSE OF ISSUE

LK DESIGN SERVICES
7 HANWELL CLOSE
CLACTON ON SEA
ESSEX CO16 7HF
TEL 01255 431 825
email - les.king@sky.com

PROJECT ADDRESS
THE LODGE NEW ROAD WORLINGWORTH
1P13 7PA
PROJECT TITLE
1. DEMOLISH THE EXISTING GARAGE AND REBUILD AS A HABITABLE ROOM.
2. EXTEND THE EXISTING BEDROOM 3.
3. SUPPLY AND FIT NEW SLIDING DOOR TO BEDROOM 2

Sheet Title
Cover Sheet, Site and Block Plans

DRAWN BY LK	CHECKED BY	DATE Jan 2024
SCALE (@ A1) As indicated		PROJECT NUMBER 1975
DRAWING NUMBER PL 00		A