



© This drawing and design are copyright.  
 Do not scale from this drawing. Use only figured dimensions. If in doubt, ask.  
 All dimensions are to be checked on site.  
 Any discrepancies should be reported immediately to the Architect.

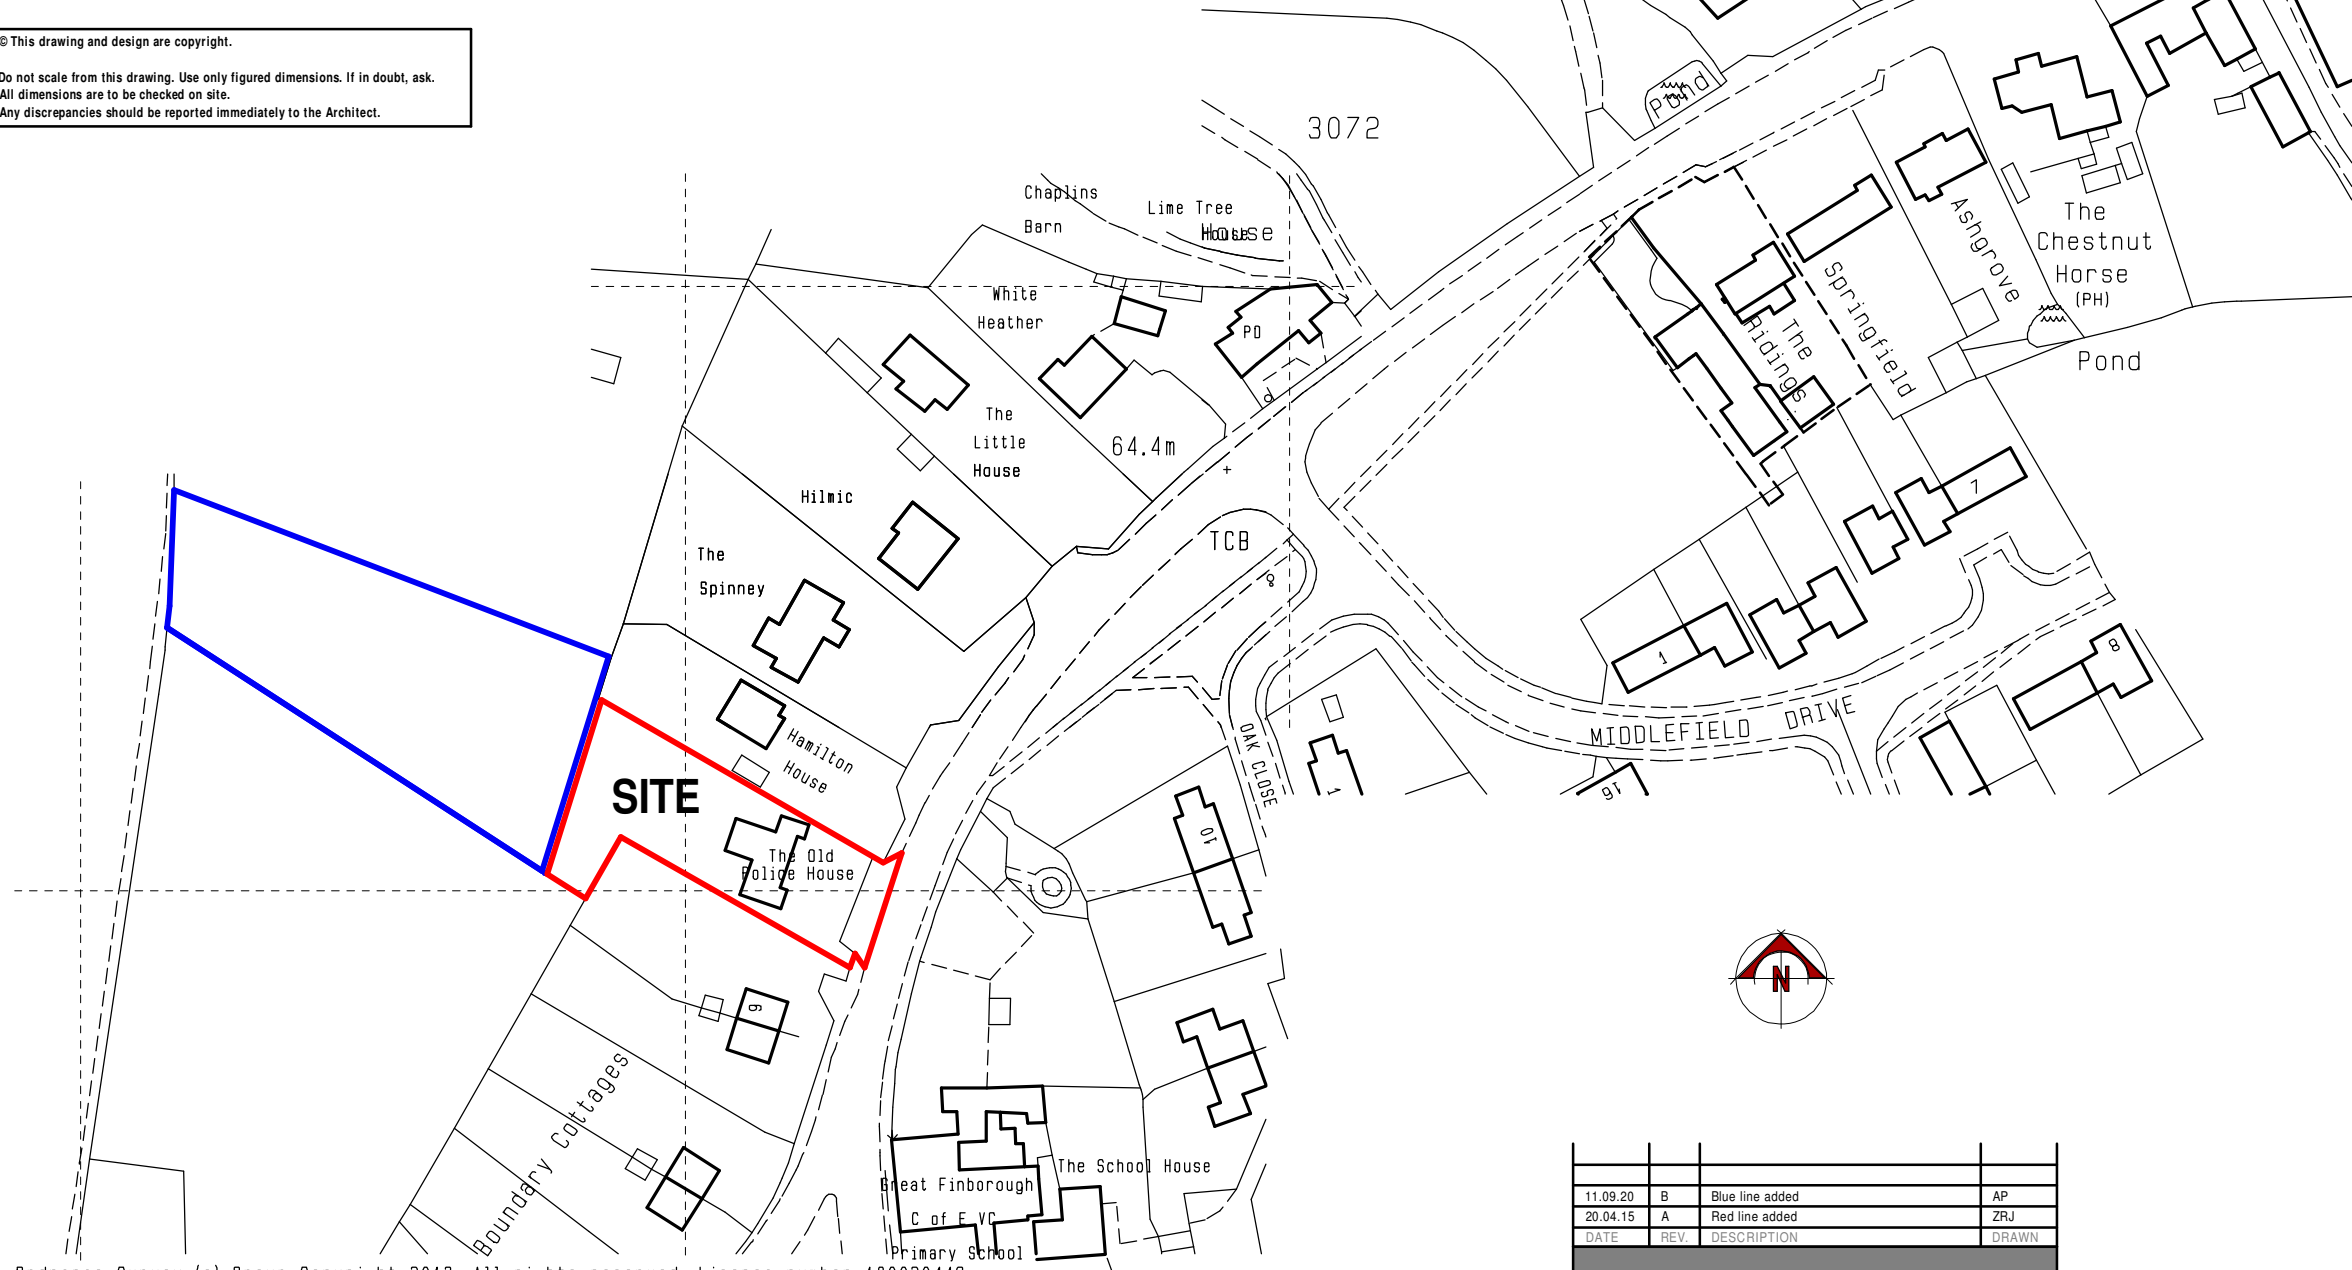

Ordnance Survey (c) Crown Copyright 2013. All rights reserved. Licence number 100020449

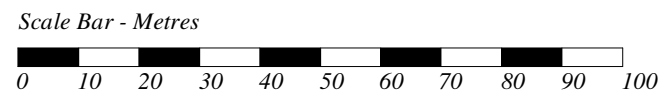

**Promap, The Old Police House, High Road,  
 Great Finborough, IP14 3AA  
 Scale 1:1250 (A4)  
 4525-03**



DATE	REV.	DESCRIPTION	DRAWN
11.09.20	B	Blue line added	AP
20.04.15	A	Red line added	ZRJ

**Patrick Allen & Associates  
 Architects**

architects@patrickallen.org.uk  
 www.patrickallen.org.uk  
 +44 (0)1473 620660

2 Grange Business Centre  
 Tommy Flowers Drive  
 Grange Farm  
 Kesgrave, Ipswich  
 Suffolk, IP5 2BY

© 2015 Patrick Allen & Associates Limited | Registered No: 4694261