




**West Elevation**

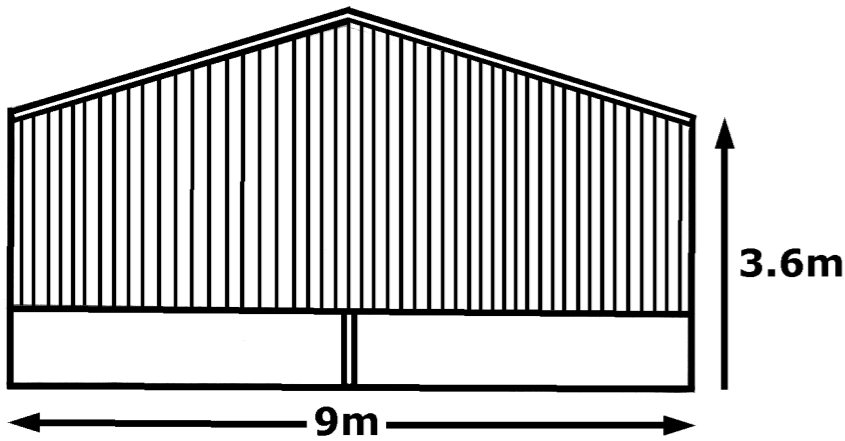


**East Elevation**

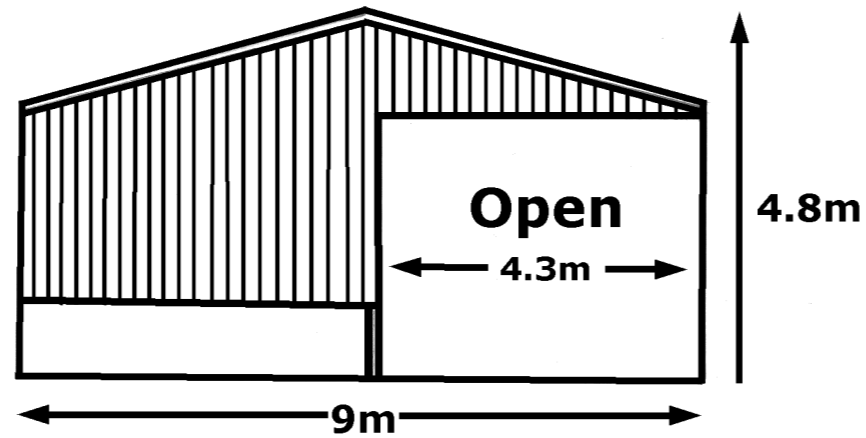

**North Elevation**

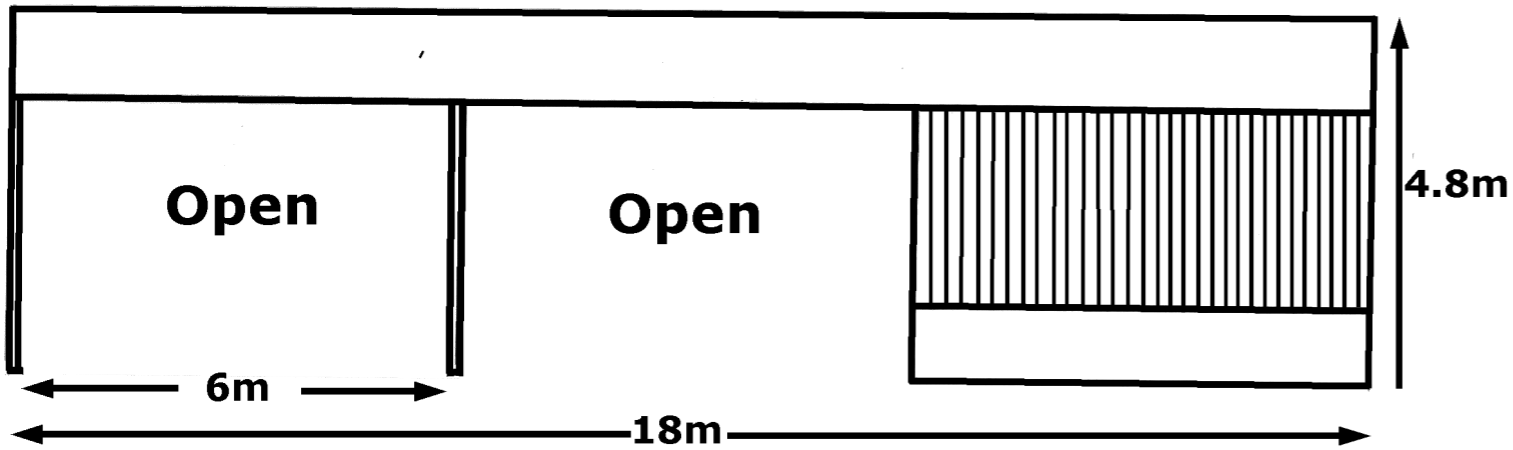

**South Elevation**

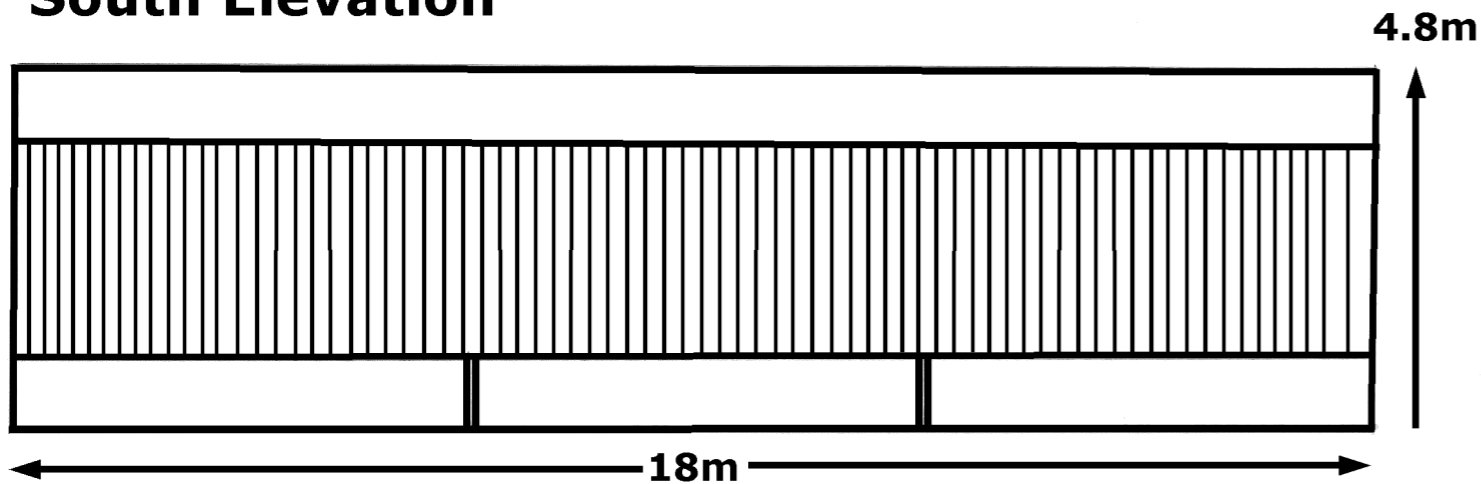

**Roof Cladding :-  
box profile in Juniper Green**


**Side Cladding :-  
Yorkshire Boarding down to 2.5m**

**Below Cladding :-  
1m high concrete panels**

**Drawing :- AJC01**

**Scale :- 1:00**

**Dodnash Fruit Farm, Hazel Shrub,  
Bentley, IP9 2DF**

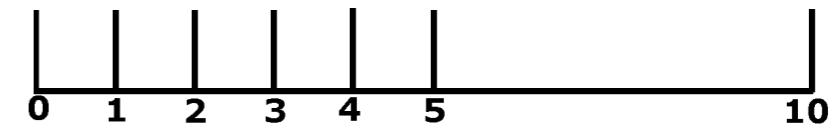

**Roof Plan**

