


Site Location Plan (1:1250)



Block Plan (1:500)

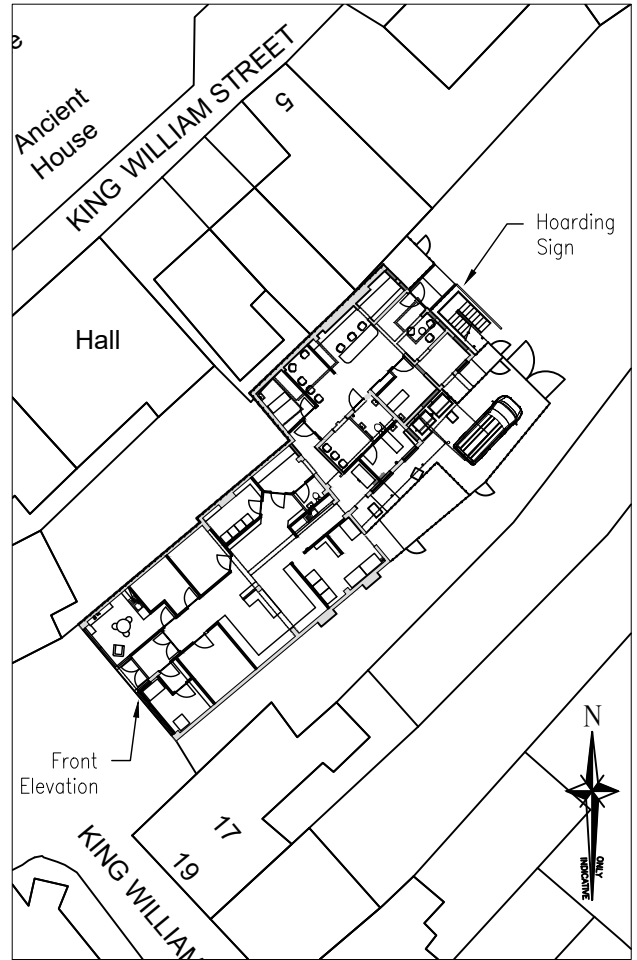

CLIENT
**Needham Market
 Veterinary Centre**

PROJECT
**Former Co-op, King William St,
 Needham Market, IP6 8AE**

REF	DESCRIPTION	DATE	BY	AUTH
-	-	-	-	-

TITLE
Site Location & Block Plan

DRG NO. 23-036-Plans	SCALE As Shown	REV P1	RED BRICK CHURCH ROAD, BEYTON BURY ST EDMUNDS IP30 9AL T. 01284 723000 E. info@donani.design W. www.donani.design	
DRAWN DM	AUTH DM	DATE 15.03.2024		