


Hen Fache Fach  
Llanrhaeadr YM  
SY10 0DD

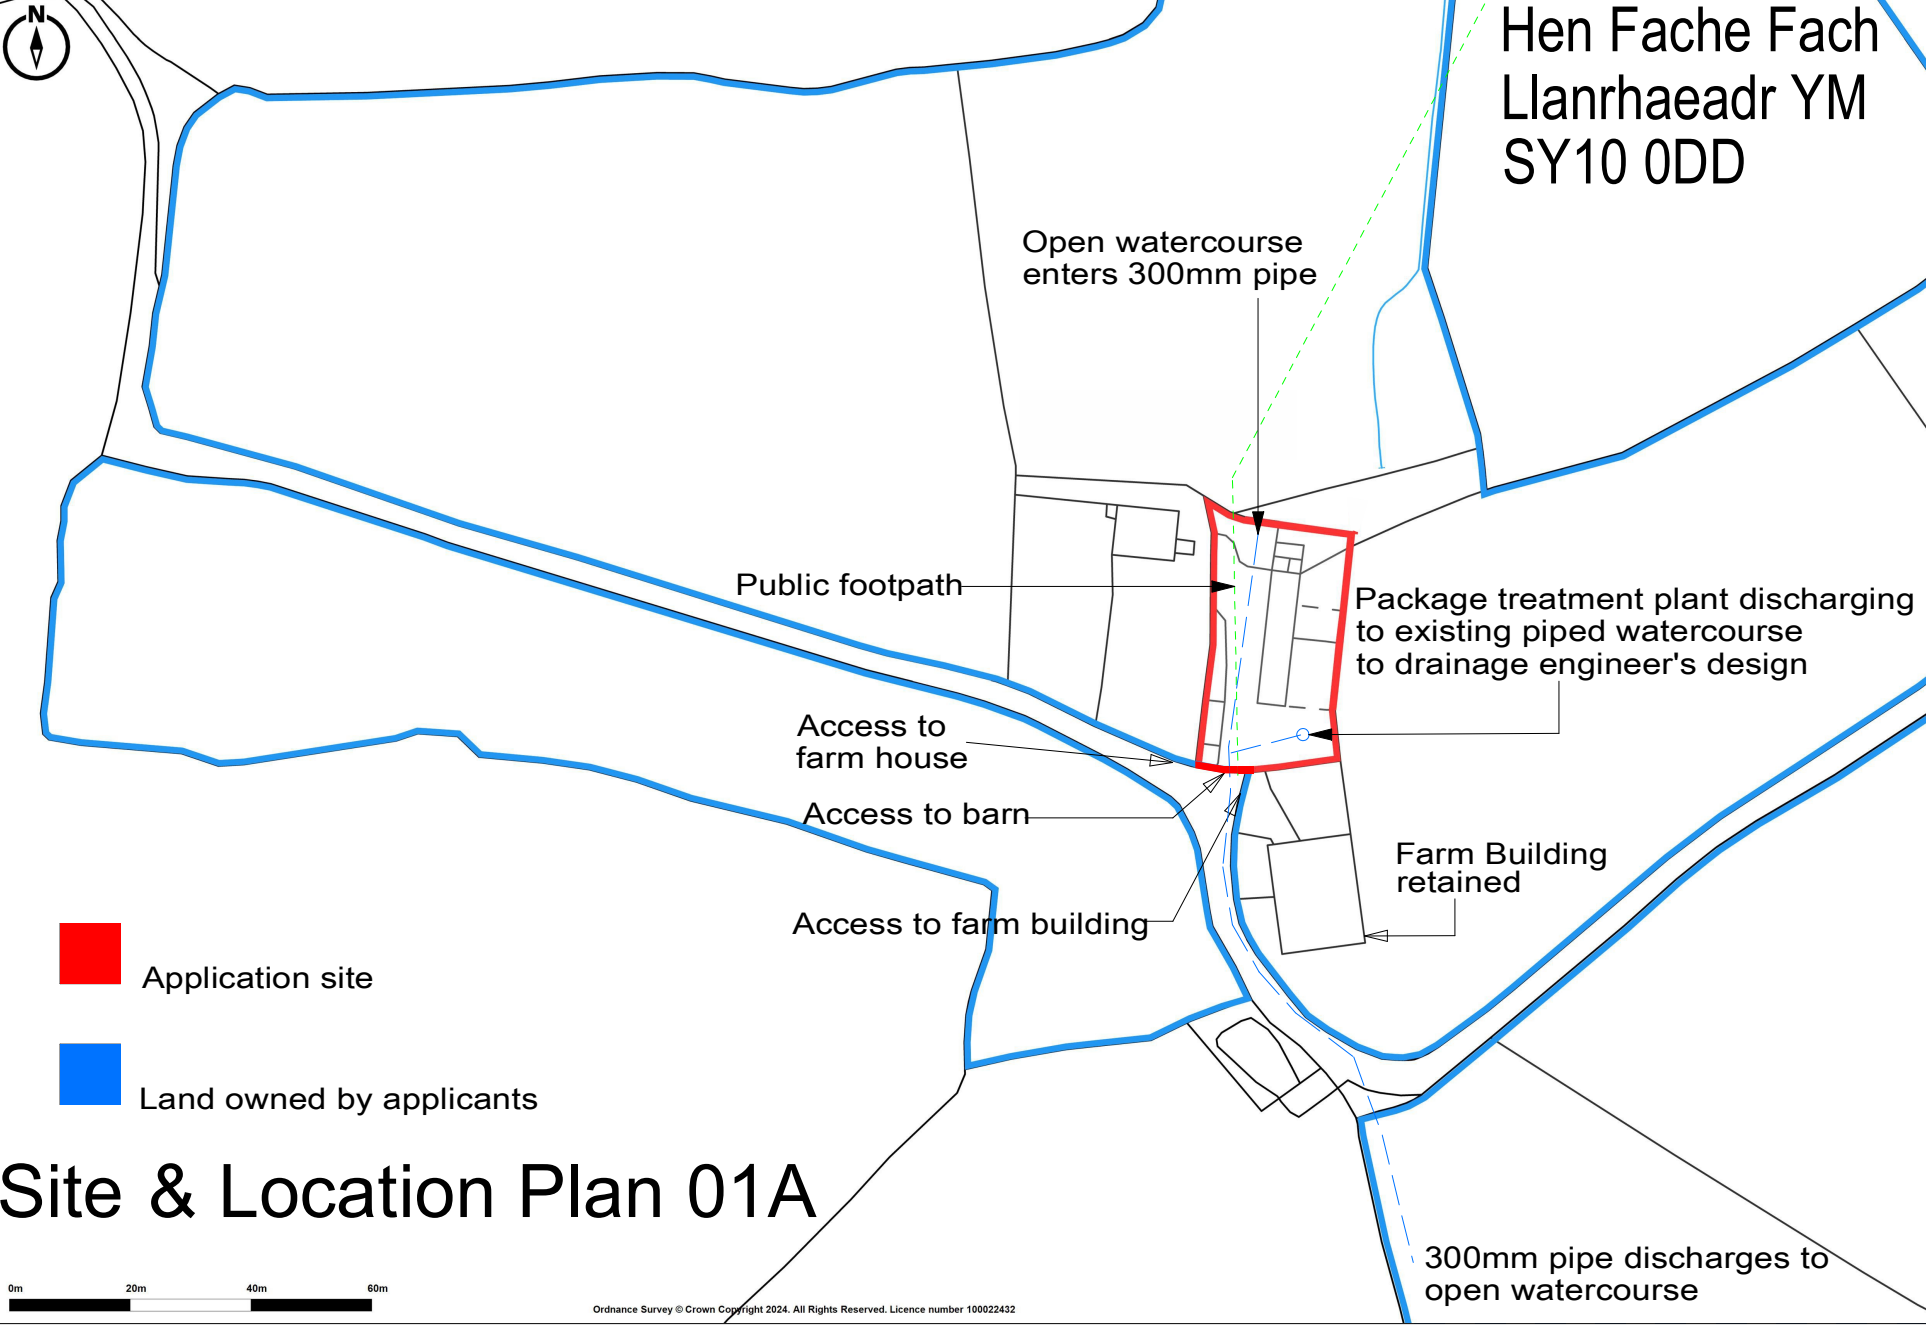

Open watercourse  
enters 300mm pipe

Public footpath

Package treatment plant discharging  
to existing piped watercourse  
to drainage engineer's design

Access to  
farm house

Access to barn

Farm Building  
retained

Access to farm building

300mm pipe discharges to  
open watercourse

■ Application site

■ Land owned by applicants

# Site & Location Plan 01A

0m 20m 40m 60m

Ordnance Survey © Crown Copyright 2024. All Rights Reserved. Licence number 100022432