

THIS DRAWING IS COPYRIGHT  
 Contractors and Consultants must check all dimensions on site.  
 Only figured dimensions are to be used. Any discrepancies to be  
 reported to Laurence Associates before work proceeds. This  
 drawing shall be used only for the purpose intended.  
 PLEASE DO NOT SCALE FOR CONSTRUCTION PURPOSES.

Notes:

Site Grid Reference:

Ordnance Survey SW940591  
 LAT N50:23:46 (50.396107)  
 LONG W4:53:57 (-4.899174)

Rev.	Description	Drawn	Date



planning | architecture | landscape

t: +44 (0) 1872 225 259 Turo Office  
 t: +44 (0) 1579 340 900 Liskeard Office  
 e: hello@laurenceassociates.co.uk  
 w: www.laurenceassociates.co.uk

Project Title:  
 HAZARDOUS SUBSTANCE CONSENT  
 APPLICATION

Project Address:  
 INDIAN QUEENS POWER  
 ST DENNIS  
 PL26 8BY

Client:  
 INDIAN QUEENS POWER LTD

Drawing Title:  
 LOCATION PLAN 1:10000

Scale:  
 1:10000@A3


Drawn:  
 NR

Date:  
 19/09/23

Checked:  
 KT

Drawing No:  
 20414-PL-00-03

Rev:

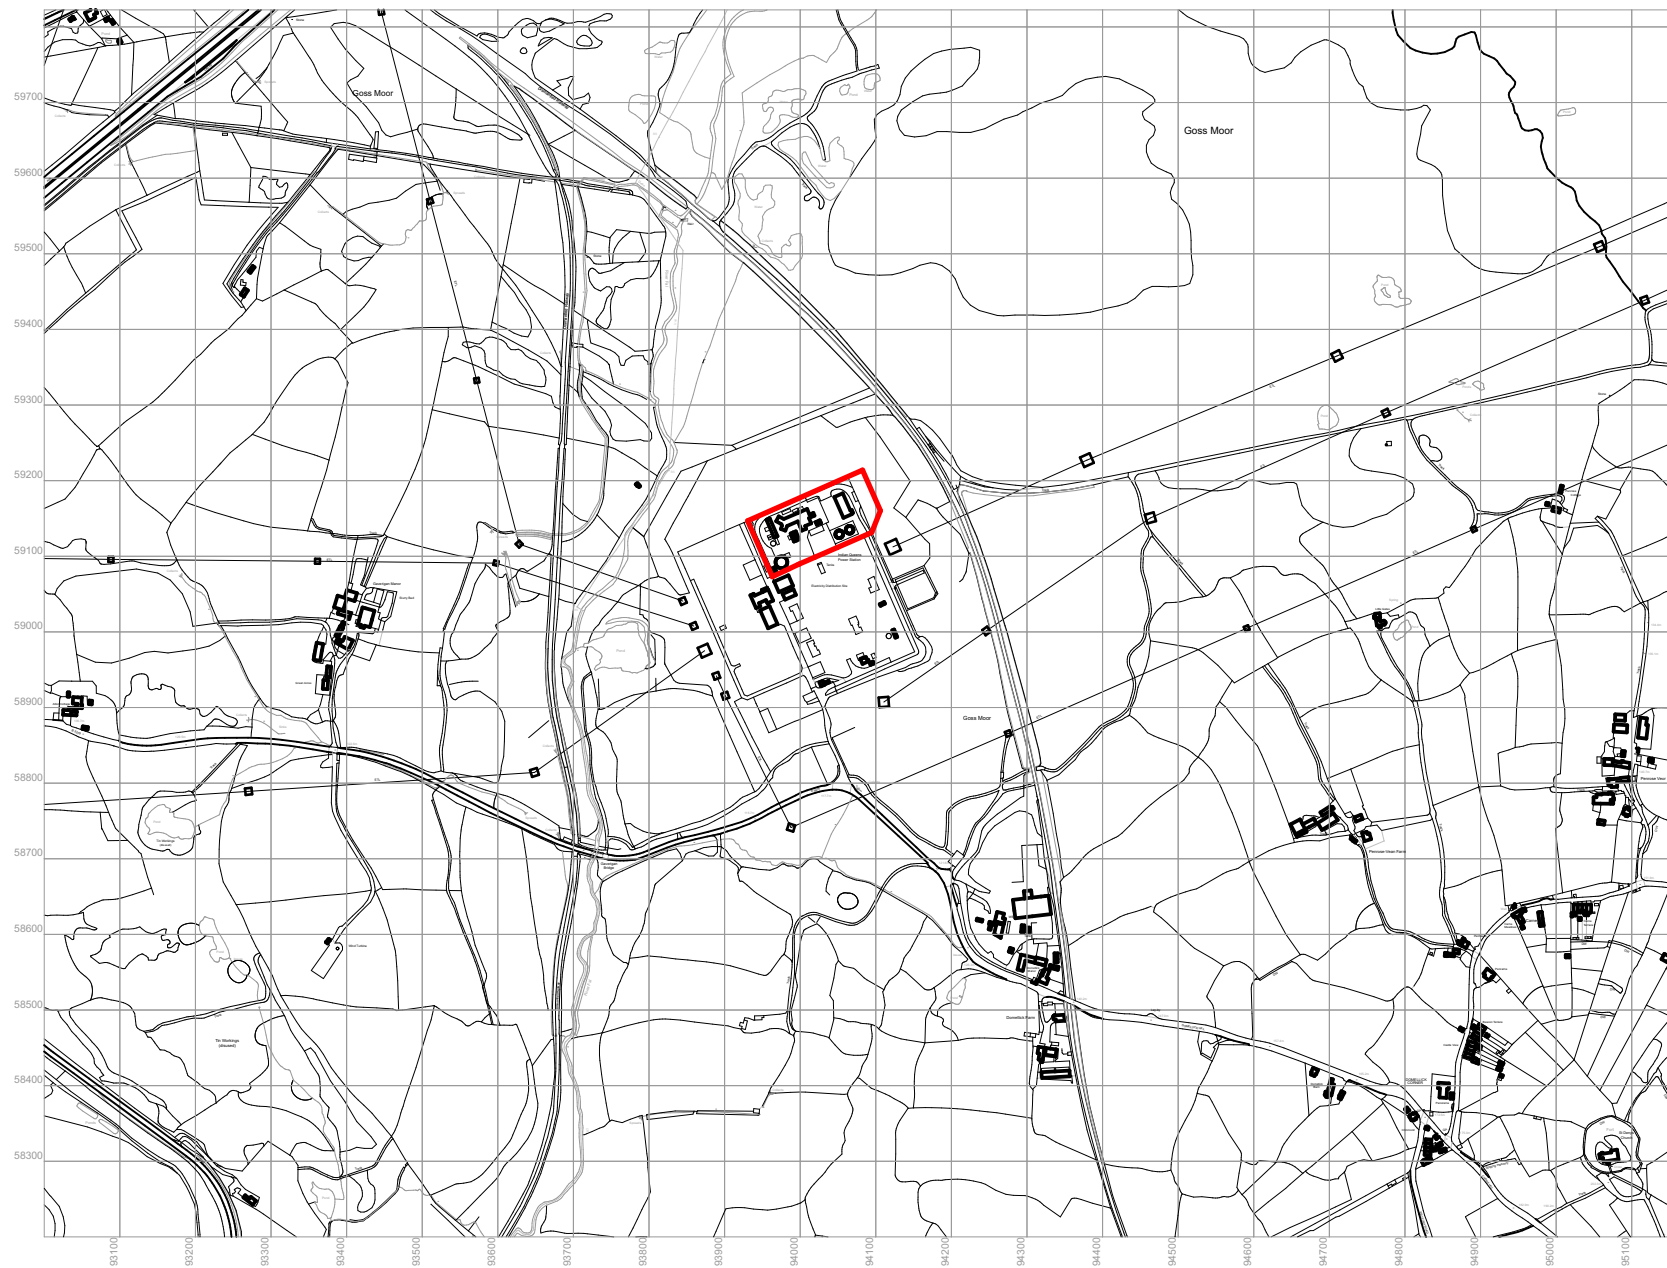

**LOCATION PLAN**  
**1:10000**

