


Notes:

With the exception of Local Authority Planning Department for Town Planning purposes only, do not scale from this drawing.  
Report any discrepancies to the architect.  
This drawing remains the copyright of fairview architecture ltd.

Rev.:    Notes:

Date:

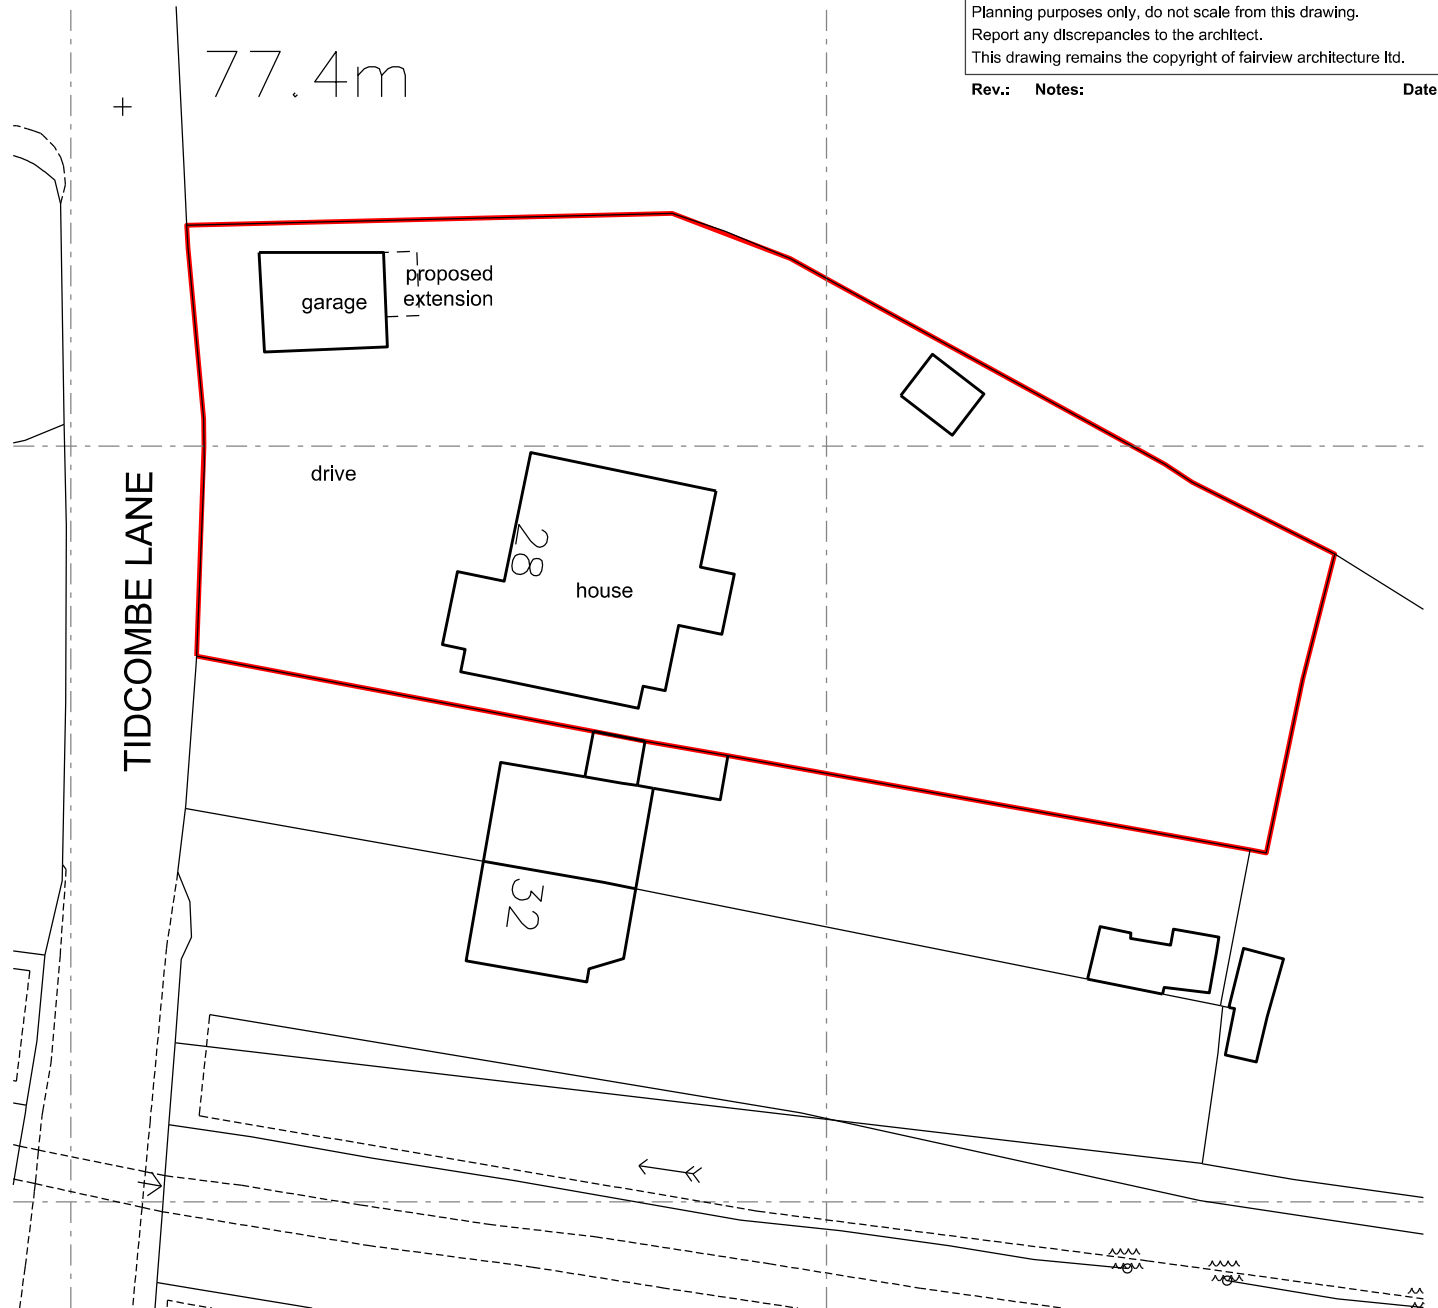

See also Forester TPC survey drawing 23-49-SS for detail

# fairview architecture ltd

1 Fairview Terrace, Exeter  
EX1 3SQ

t: 01392 467 276

e: [design@fairviewarchitecture.co.uk](mailto:design@fairviewarchitecture.co.uk)  
[www.fairviewarchitecture.co.uk](http://www.fairviewarchitecture.co.uk)

<b>Project:</b> FENVIEW GARAGE EXTENSION		
<b>Drawing Title:</b> SITE LAYOUT PLAN		EXISTING
<b>Proj. No.:</b> 2331	<b>Dwg. No.:</b> 005	<b>Revision:</b> -
<b>Scale:</b> 1:500	<b>Date:</b> 14.02.24	<b>Author:</b> SMK
0 2 4 6 8 10m		Grid = 50m

Original drawing scale

0 5 10 20 30mm

